


DATE	
BY	
SURVEYED	
PLOTTED	
TEMPLATE	
AREAS	
CHECKED	
NO.	

DATE	07/09
BY	CHAMLIN & ASSOCIATES
SURVEYED	LAG
PLOTTED	JAC
TEMPLATE	
AREAS	
CHECKED	
NO.	

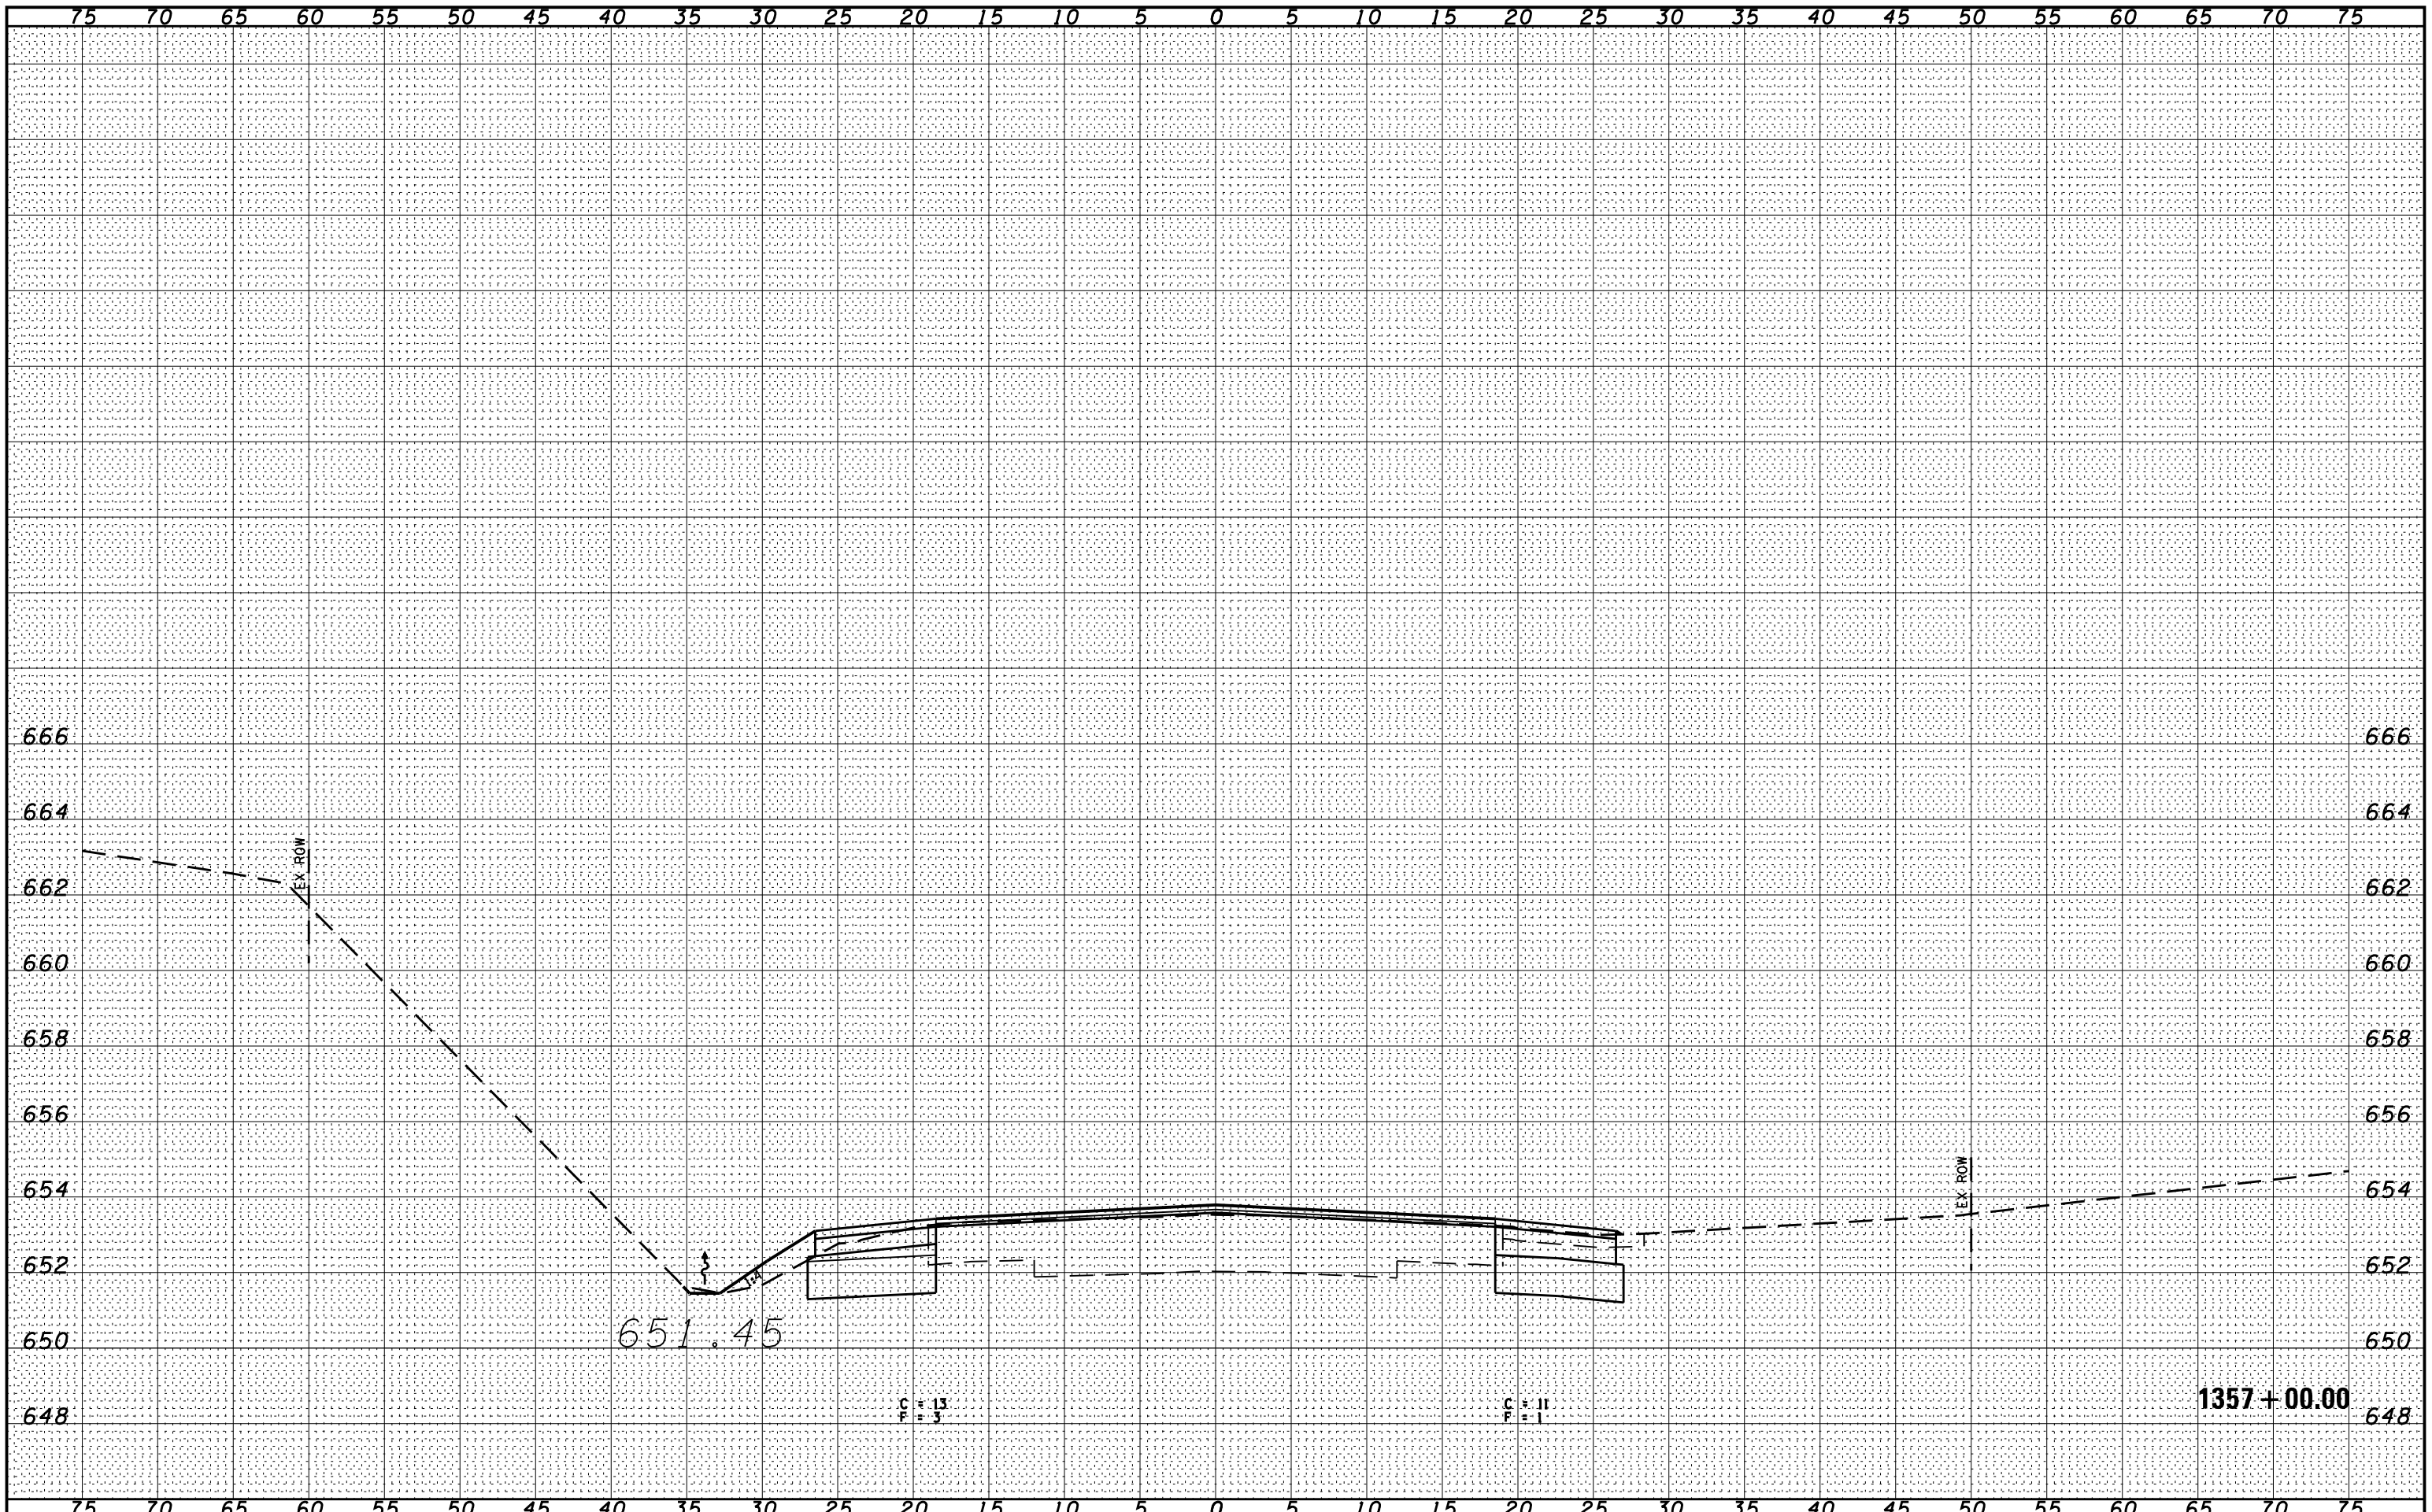

FILE NAME = D366905-SHT-KSST-IL17.DGN
 USER NAME = ...
 PLOT SCALE = 1"=5'
 PLOT DATE = 07/13

DESIGNED	-	REVISD	-
DRAWN	- LAG	REVISD	-
CHECKED	- JAC	REVISD	-
DATE	- 07/13	REVISD	-

**STATE OF ILLINOIS
DEPARTMENT OF TRANSPORTATION**

CROSS SECTIONS - IL 17

SCALE: 1"=5' SHEET OF SHEETS STA. 1357+00.00 TO STA. 1357+00.00

F.A.P. RTE.	SECTION	COUNTY	TOTAL SHEETS	SHEET NO.
41	(I)W&RS-1	KANKAKEE	450	251
				CONTRACT NO. 66905
ILLINOIS FED. AID PROJECT				