


BY	DATE
CHAMLIN & ASSOCIATES	07/09
LAG	07/09
JAC	07/09
---	07/09
---	07/09

ORIGINAL SURVEY	SURVEYED	DATE
NOTE BOOK	PLOTTED	07/09
NO.	TEMPLATE	07/09
	AREAS CHECKED	07/09
	AREAS CHECKED	07/09

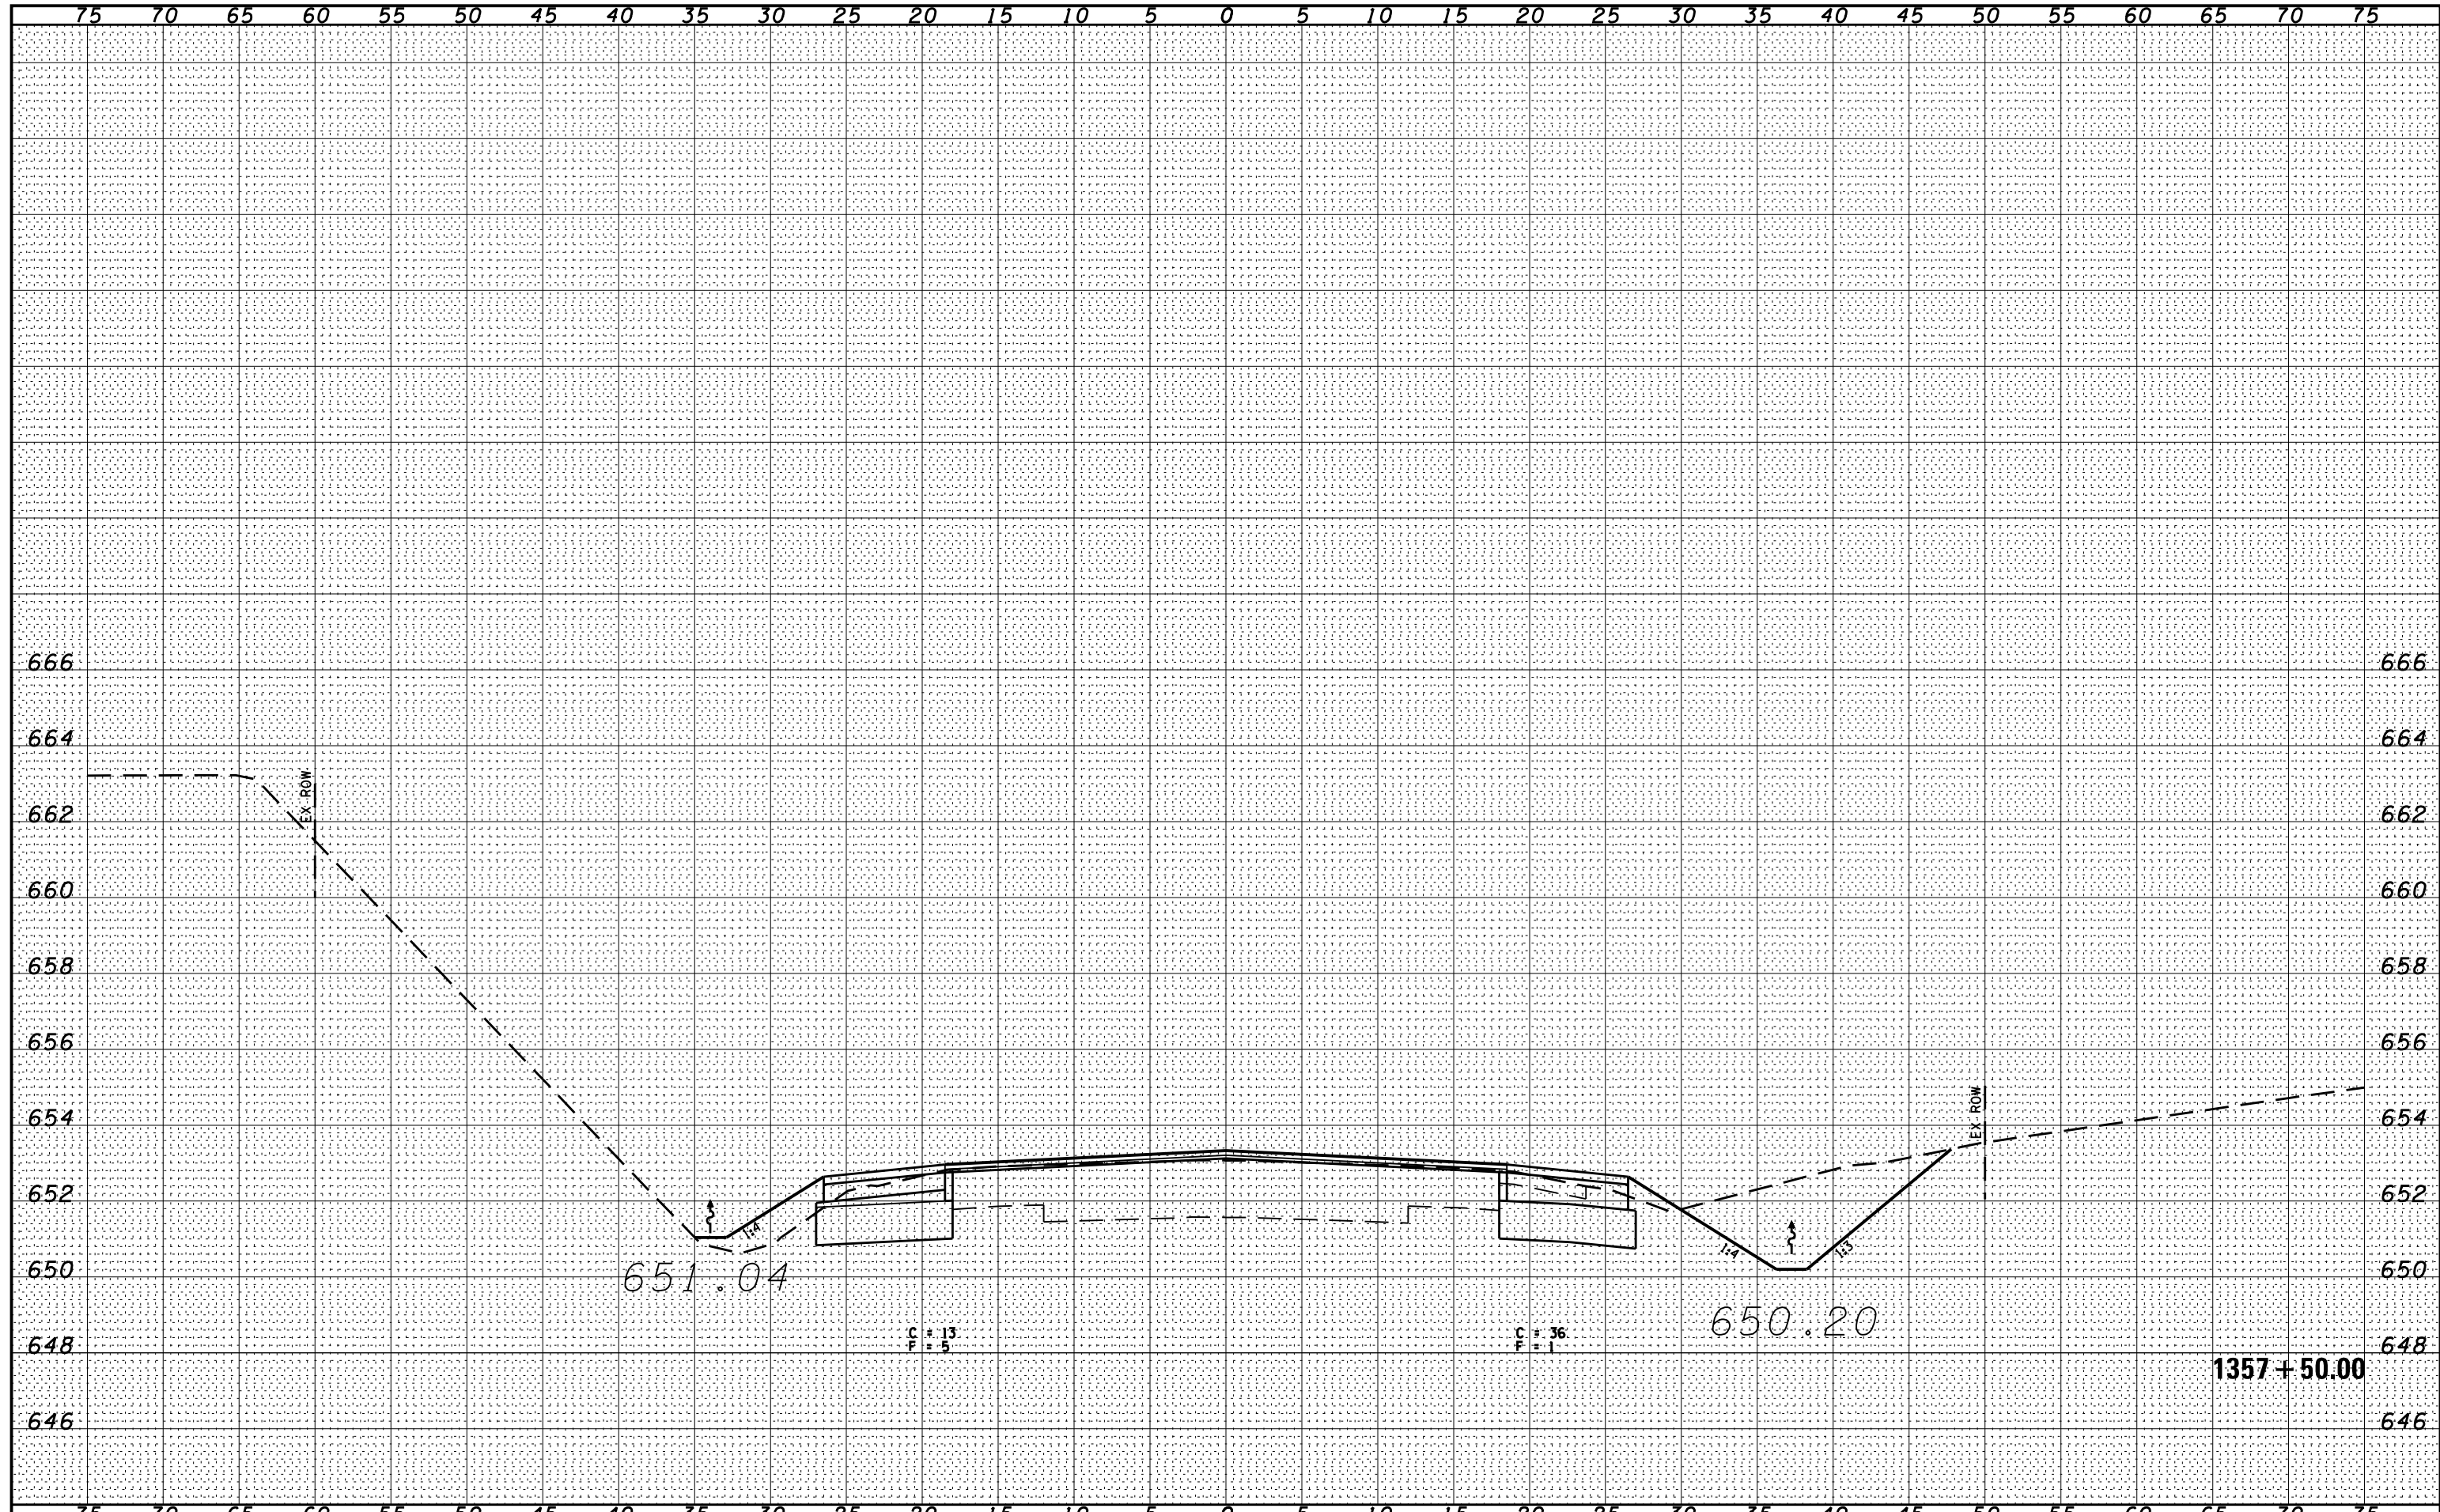

FILE NAME = D366905-SHT-XSHT-IL17.DGN
 USER NAME = ...
 PLOT SCALE = 1"=5'
 PLOT DATE = 07/13

DESIGNED -	REVISIED -
DRAWN - LAG	REVISIED -
CHECKED - JAC	REVISIED -
DATE - 07/13	REVISIED -

STATE OF ILLINOIS
 DEPARTMENT OF TRANSPORTATION

CROSS SECTIONS - IL 17
 SCALE: 1"=5' SHEET OF SHEETS STA. 1357+50.00 TO STA. 1357+50.00

F.A.P. RTE.	SECTION	COUNTY	TOTAL SHEETS	SHEET NO.
41	(I)W&RS-I	KANKAKEE	450	252
CONTRACT NO. 66905				
ILLINOIS FED. AID PROJECT				