


DATE	
BY	
FINAL SURVEY	SURVEYED
NOTE BOOK	PLOTTED
NO.	TEMPLATE
	AREAS CHECKED

DATE	07/09
BY	CHAMLIN & ASSOCIATES
LAG	JAC
ORIGINAL SURVEY	SURVEYED
NOTE BOOK	PLOTTED
NO.	TEMPLATE
	AREAS CHECKED

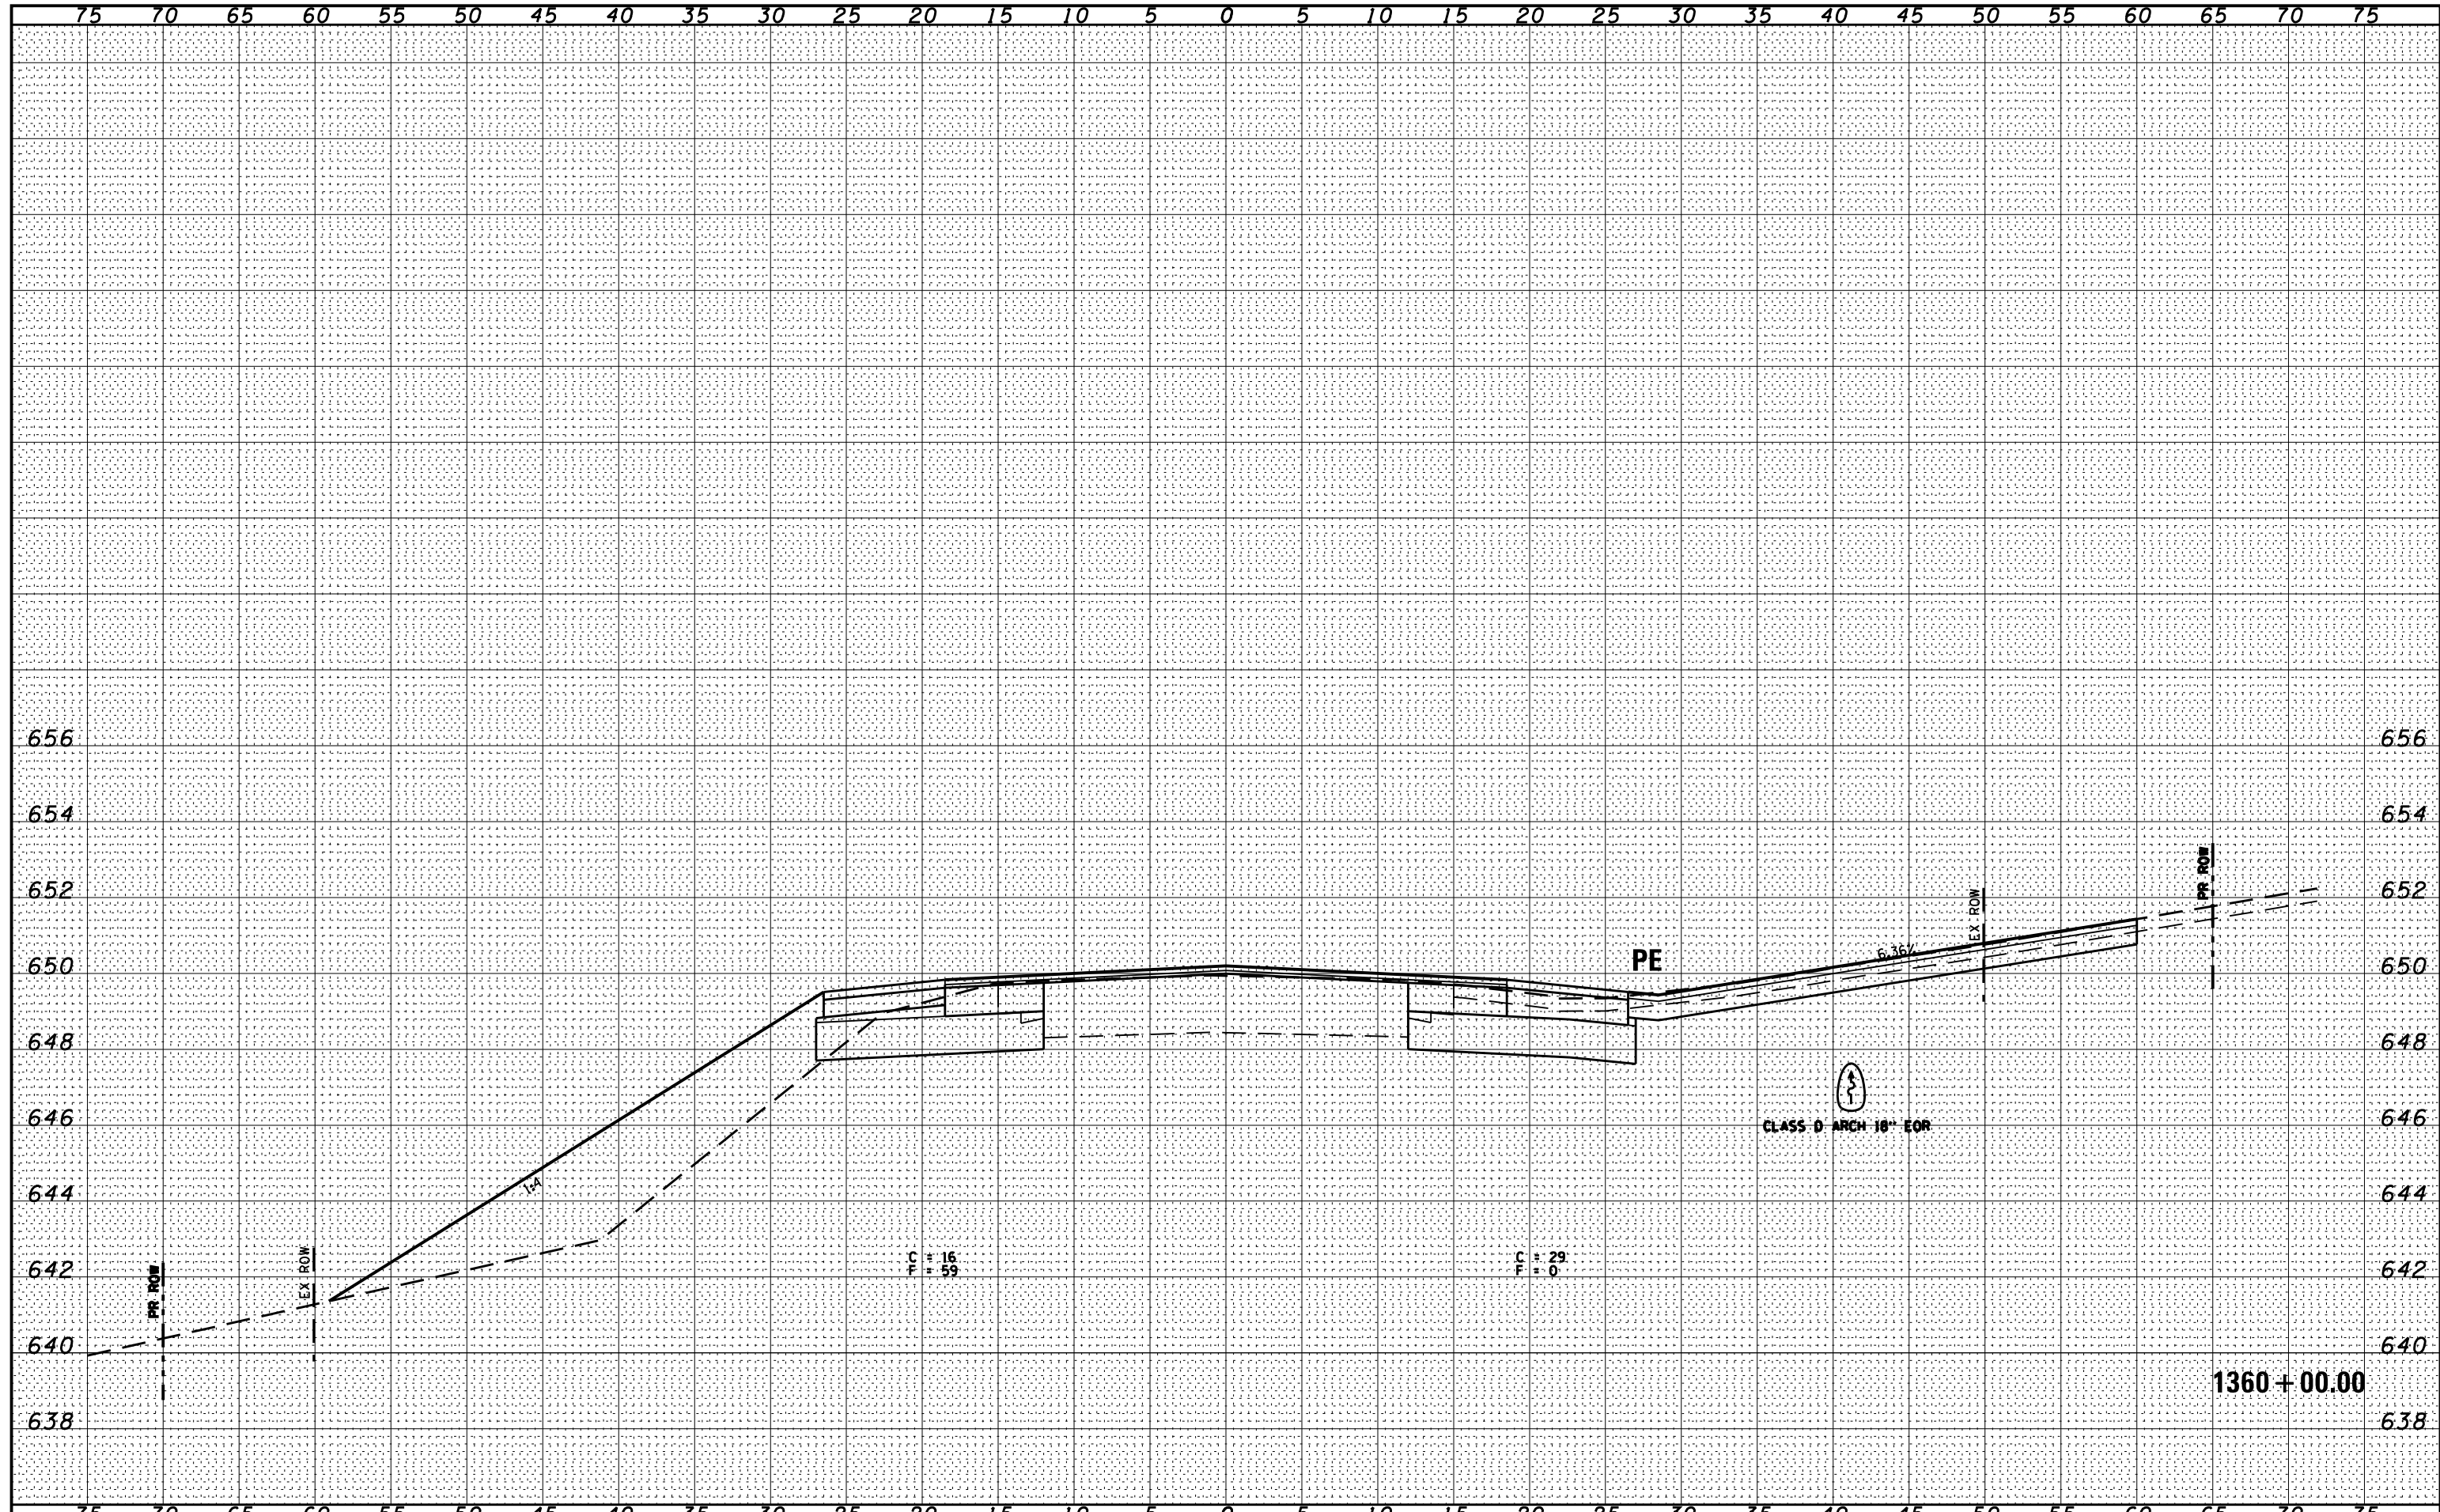

FILE NAME = D366905-SHT-XSSHT-IL17.DGN	USER NAME = ...	DESIGNED -	REVISIED -	STATE OF ILLINOIS DEPARTMENT OF TRANSPORTATION	CROSS SECTIONS - IL 17		F.A.P. RTE.	SECTION	COUNTY	TOTAL SHEETS	SHEET NO.	
	PLOT SCALE = 1"=5'	DRAWN - LAG	REVISIED -		SCALE: 1"=5'	SHEET	OF	SHEETS	STA. 1360+00.00	TO STA. 1360+00.00	450	258
	PLOT DATE = 07/13	CHECKED - JAC	REVISIED -									
		DATE - 07/13	REVISIED -									

1360+00.00

CLASS D ARCH 18" EOR

PE

C = 16
F = 59

C = 29
F = 0