


BY	DATE

BY	DATE
CHAMLIN & ASSOCIATES	07/09
LAG	07/09
JAC	07/09

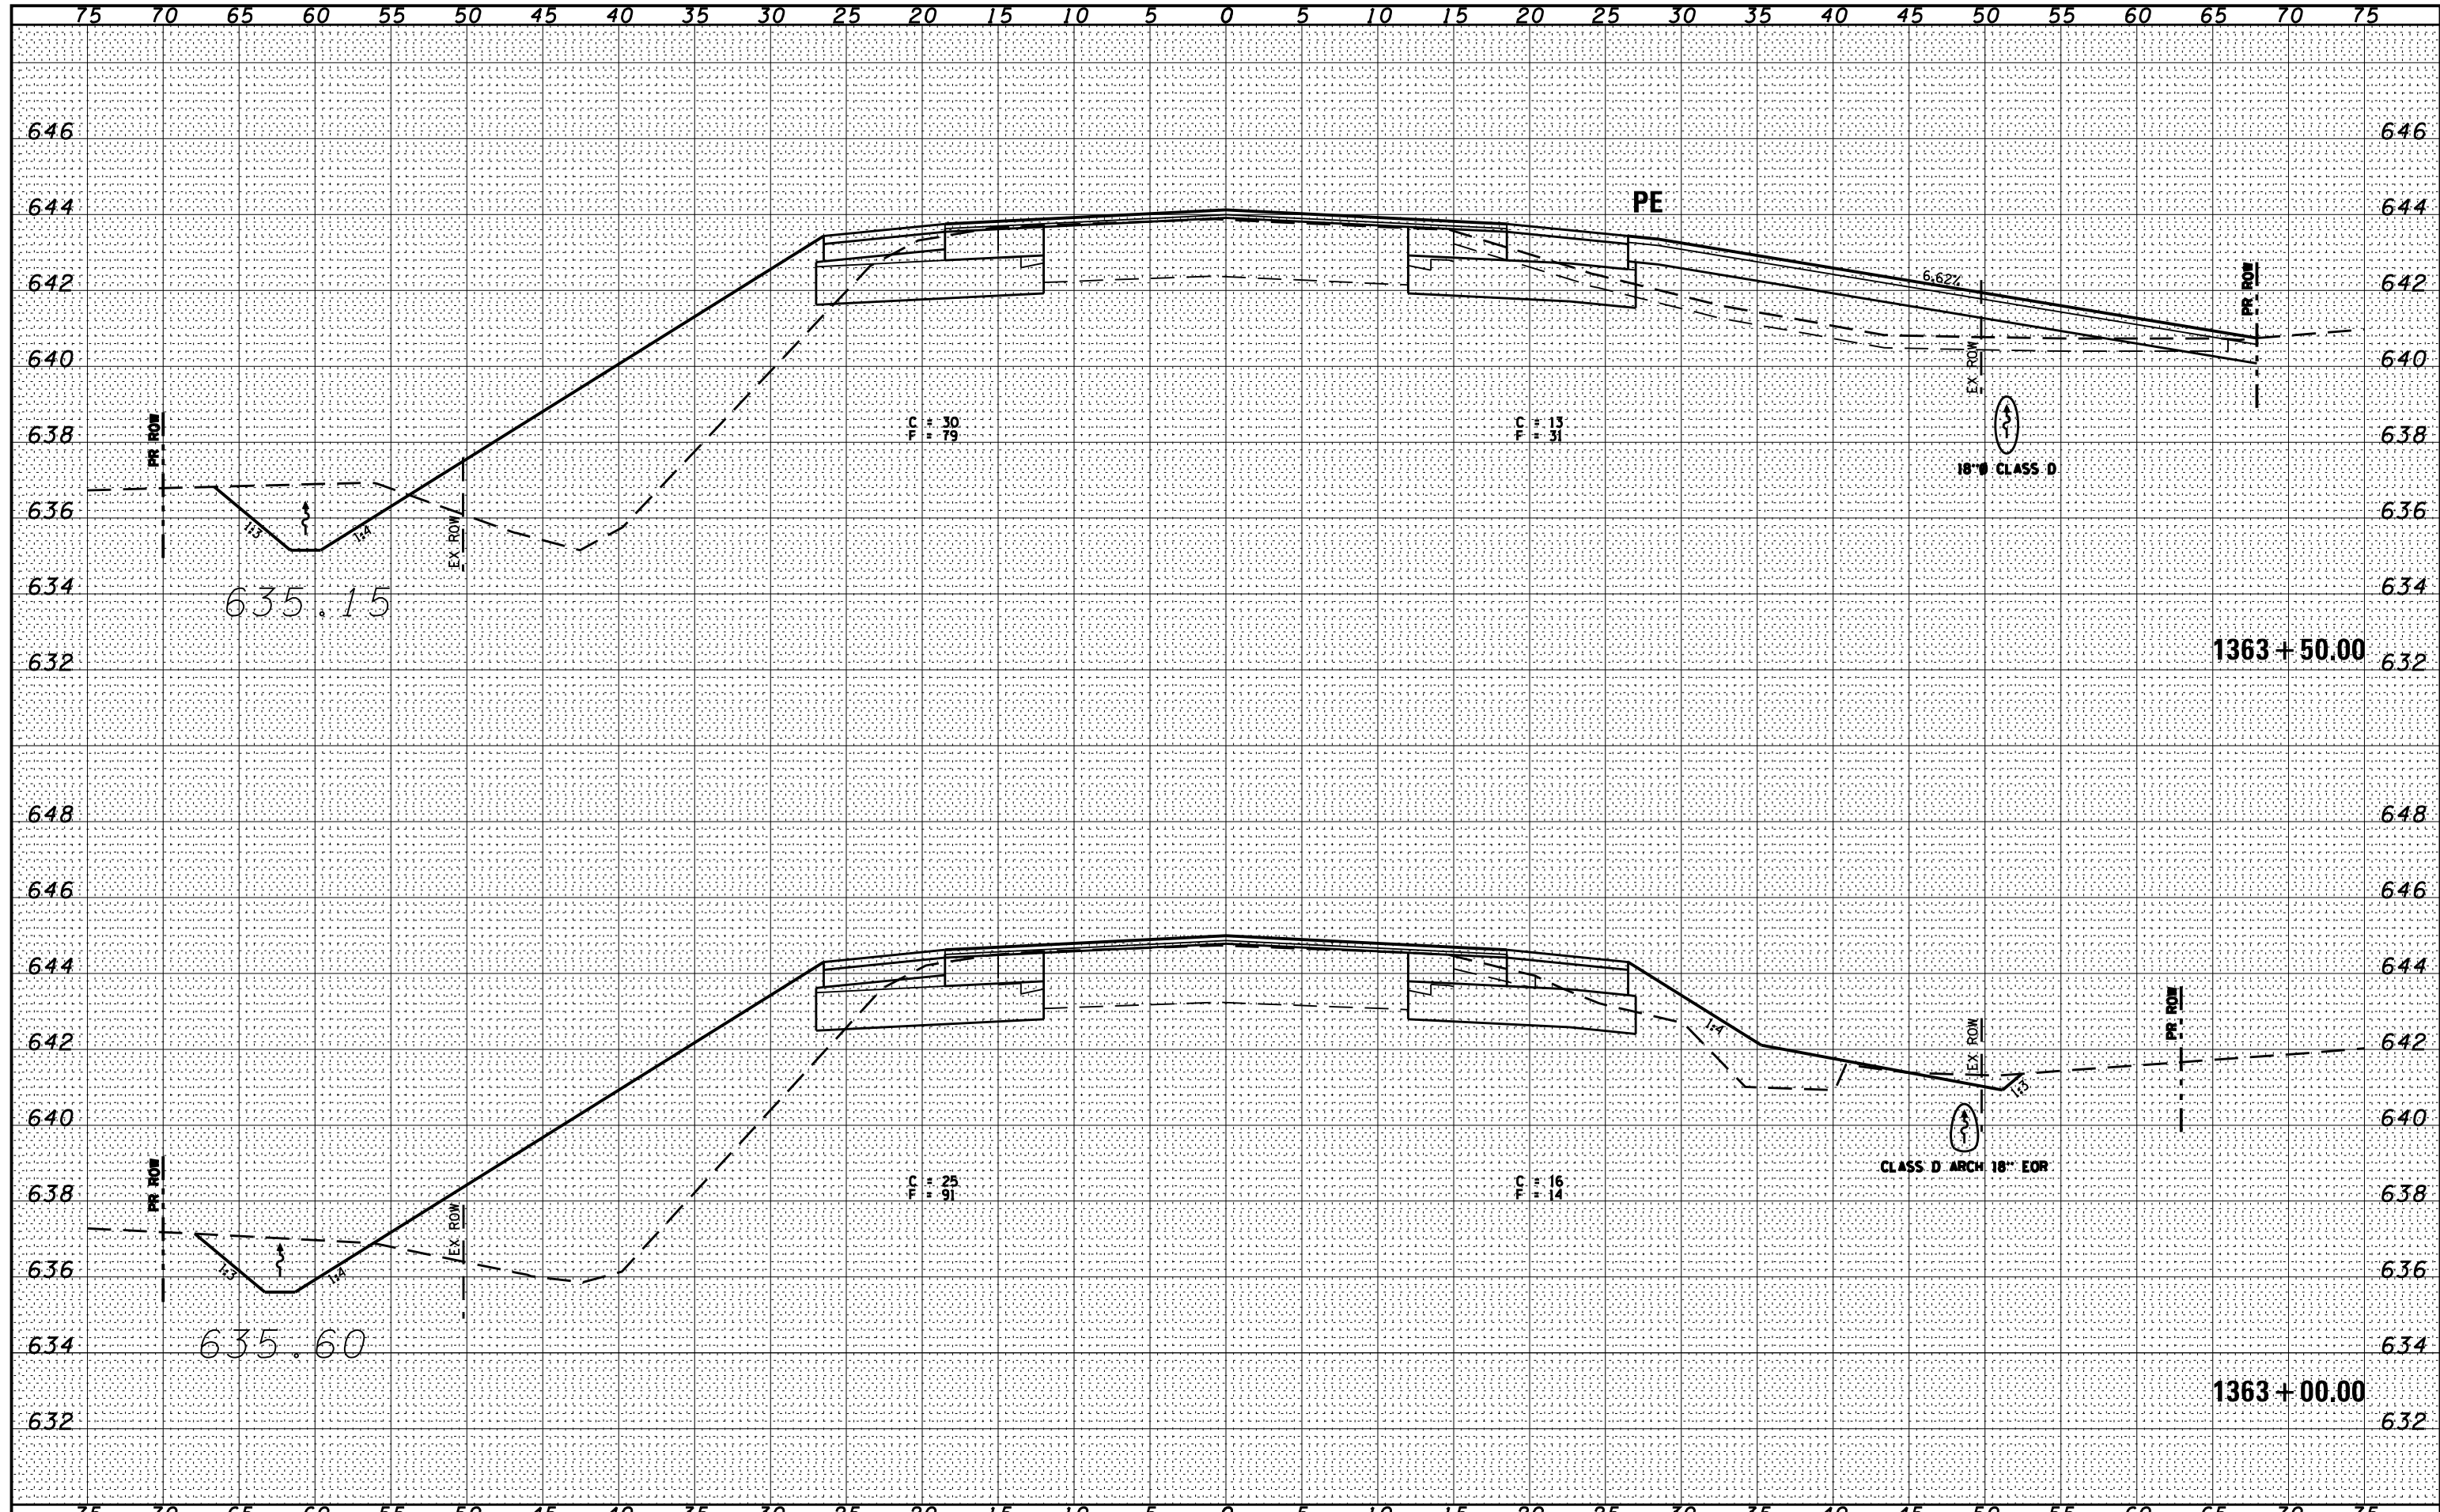

FILE NAME = D366905-SHT-XSSHT-IL17.DGN
 USER NAME = ...
 PLOT SCALE = 1"=5'
 PLOT DATE = 07/13

DESIGNED -	REVISIONS -
DRAWN - LAG	REVISIONS -
CHECKED - JAC	REVISIONS -
DATE - 07/13	REVISIONS -

STATE OF ILLINOIS
 DEPARTMENT OF TRANSPORTATION

CROSS SECTIONS - IL 17
 SCALE: 1"=5'
 SHEET OF SHEETS STA. 1363+00.00 TO STA. 1363+50.00

F.A.P. RTE.	SECTION	COUNTY	TOTAL SHEETS	SHEET NO.
41	(1)W&RS-1	KANKAKEE	450	264
CONTRACT NO. 66905			ILLINOIS FED. AID PROJECT	