


DATE	
BY	
FINAL SURVEY	SURVEYED
NOTE BOOK	PLOTTED
NO.	TEMPLATE
	AREAS CHECKED

DATE	07/09
BY	CHAMLIN & ASSOCIATES
LAG	JAC
NOTE BOOK	
NO.	
	AREAS CHECKED

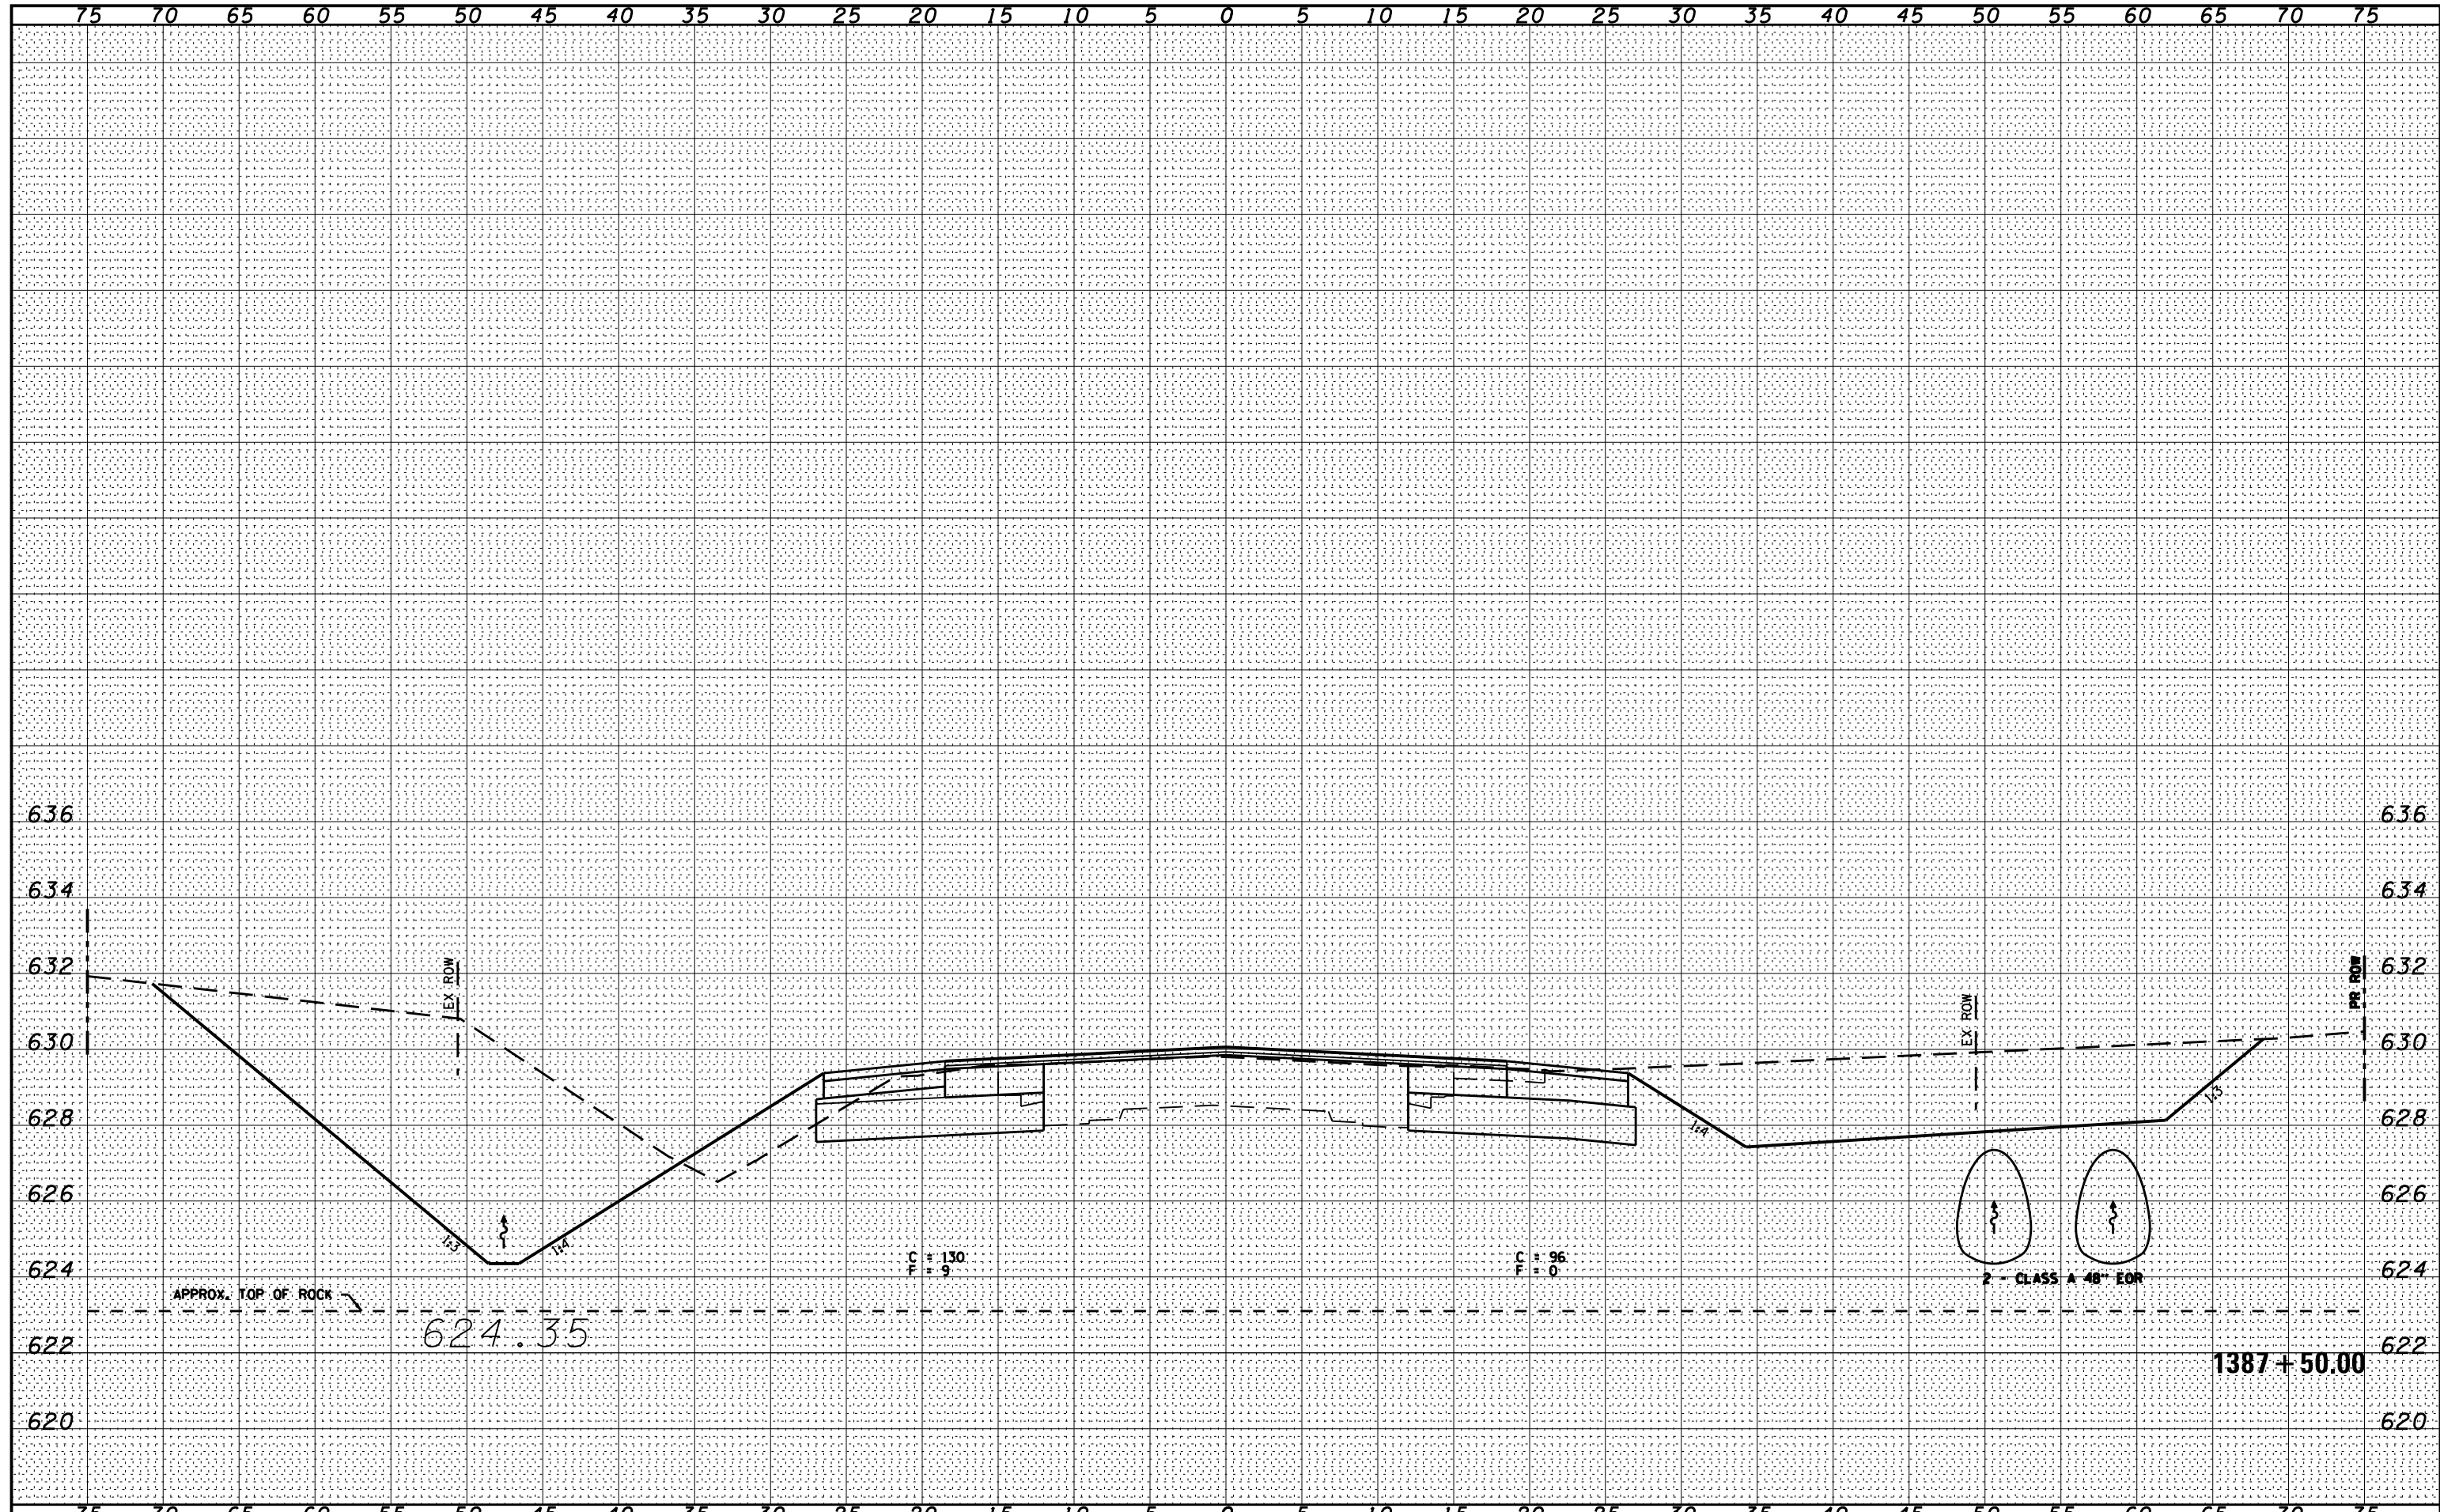

FILE NAME = D366905-SHT-KSSHT-IL17.DGN

USER NAME = ...
 DESIGNED -
 DRAWN - LAG
 CHECKED - JAC
 DATE - 07/13

REVISIONS:
 REVISION NO. | DATE | DESCRIPTION
 1 | | |
 2 | | |

**STATE OF ILLINOIS
 DEPARTMENT OF TRANSPORTATION**

CROSS SECTIONS - IL 17

SCALE: 1"=5' SHEET OF SHEETS STA. 1387+50.00 TO STA. 1387+50.00

F.A.P. RTE.	SECTION	COUNTY	TOTAL SHEETS	SHEET NO.
41	(I)W&RS-1	KANKAKEE	450	297
CONTRACT NO. 66905			ILLINOIS FED. AID PROJECT	