


| | |
|--------------|---------------|
| DATE | |
| BY | |
| FINAL SURVEY | SURVEYED |
| NOTE BOOK | PLOTTED |
| NO. | TEMPLATE |
| | AREAS CHECKED |

| | |
|-----------|----------------------|
| DATE | 07/09 |
| BY | CHAMLIN & ASSOCIATES |
| LAG | JAC |
| NOTE BOOK | |
| NO. | |
| | AREAS CHECKED |

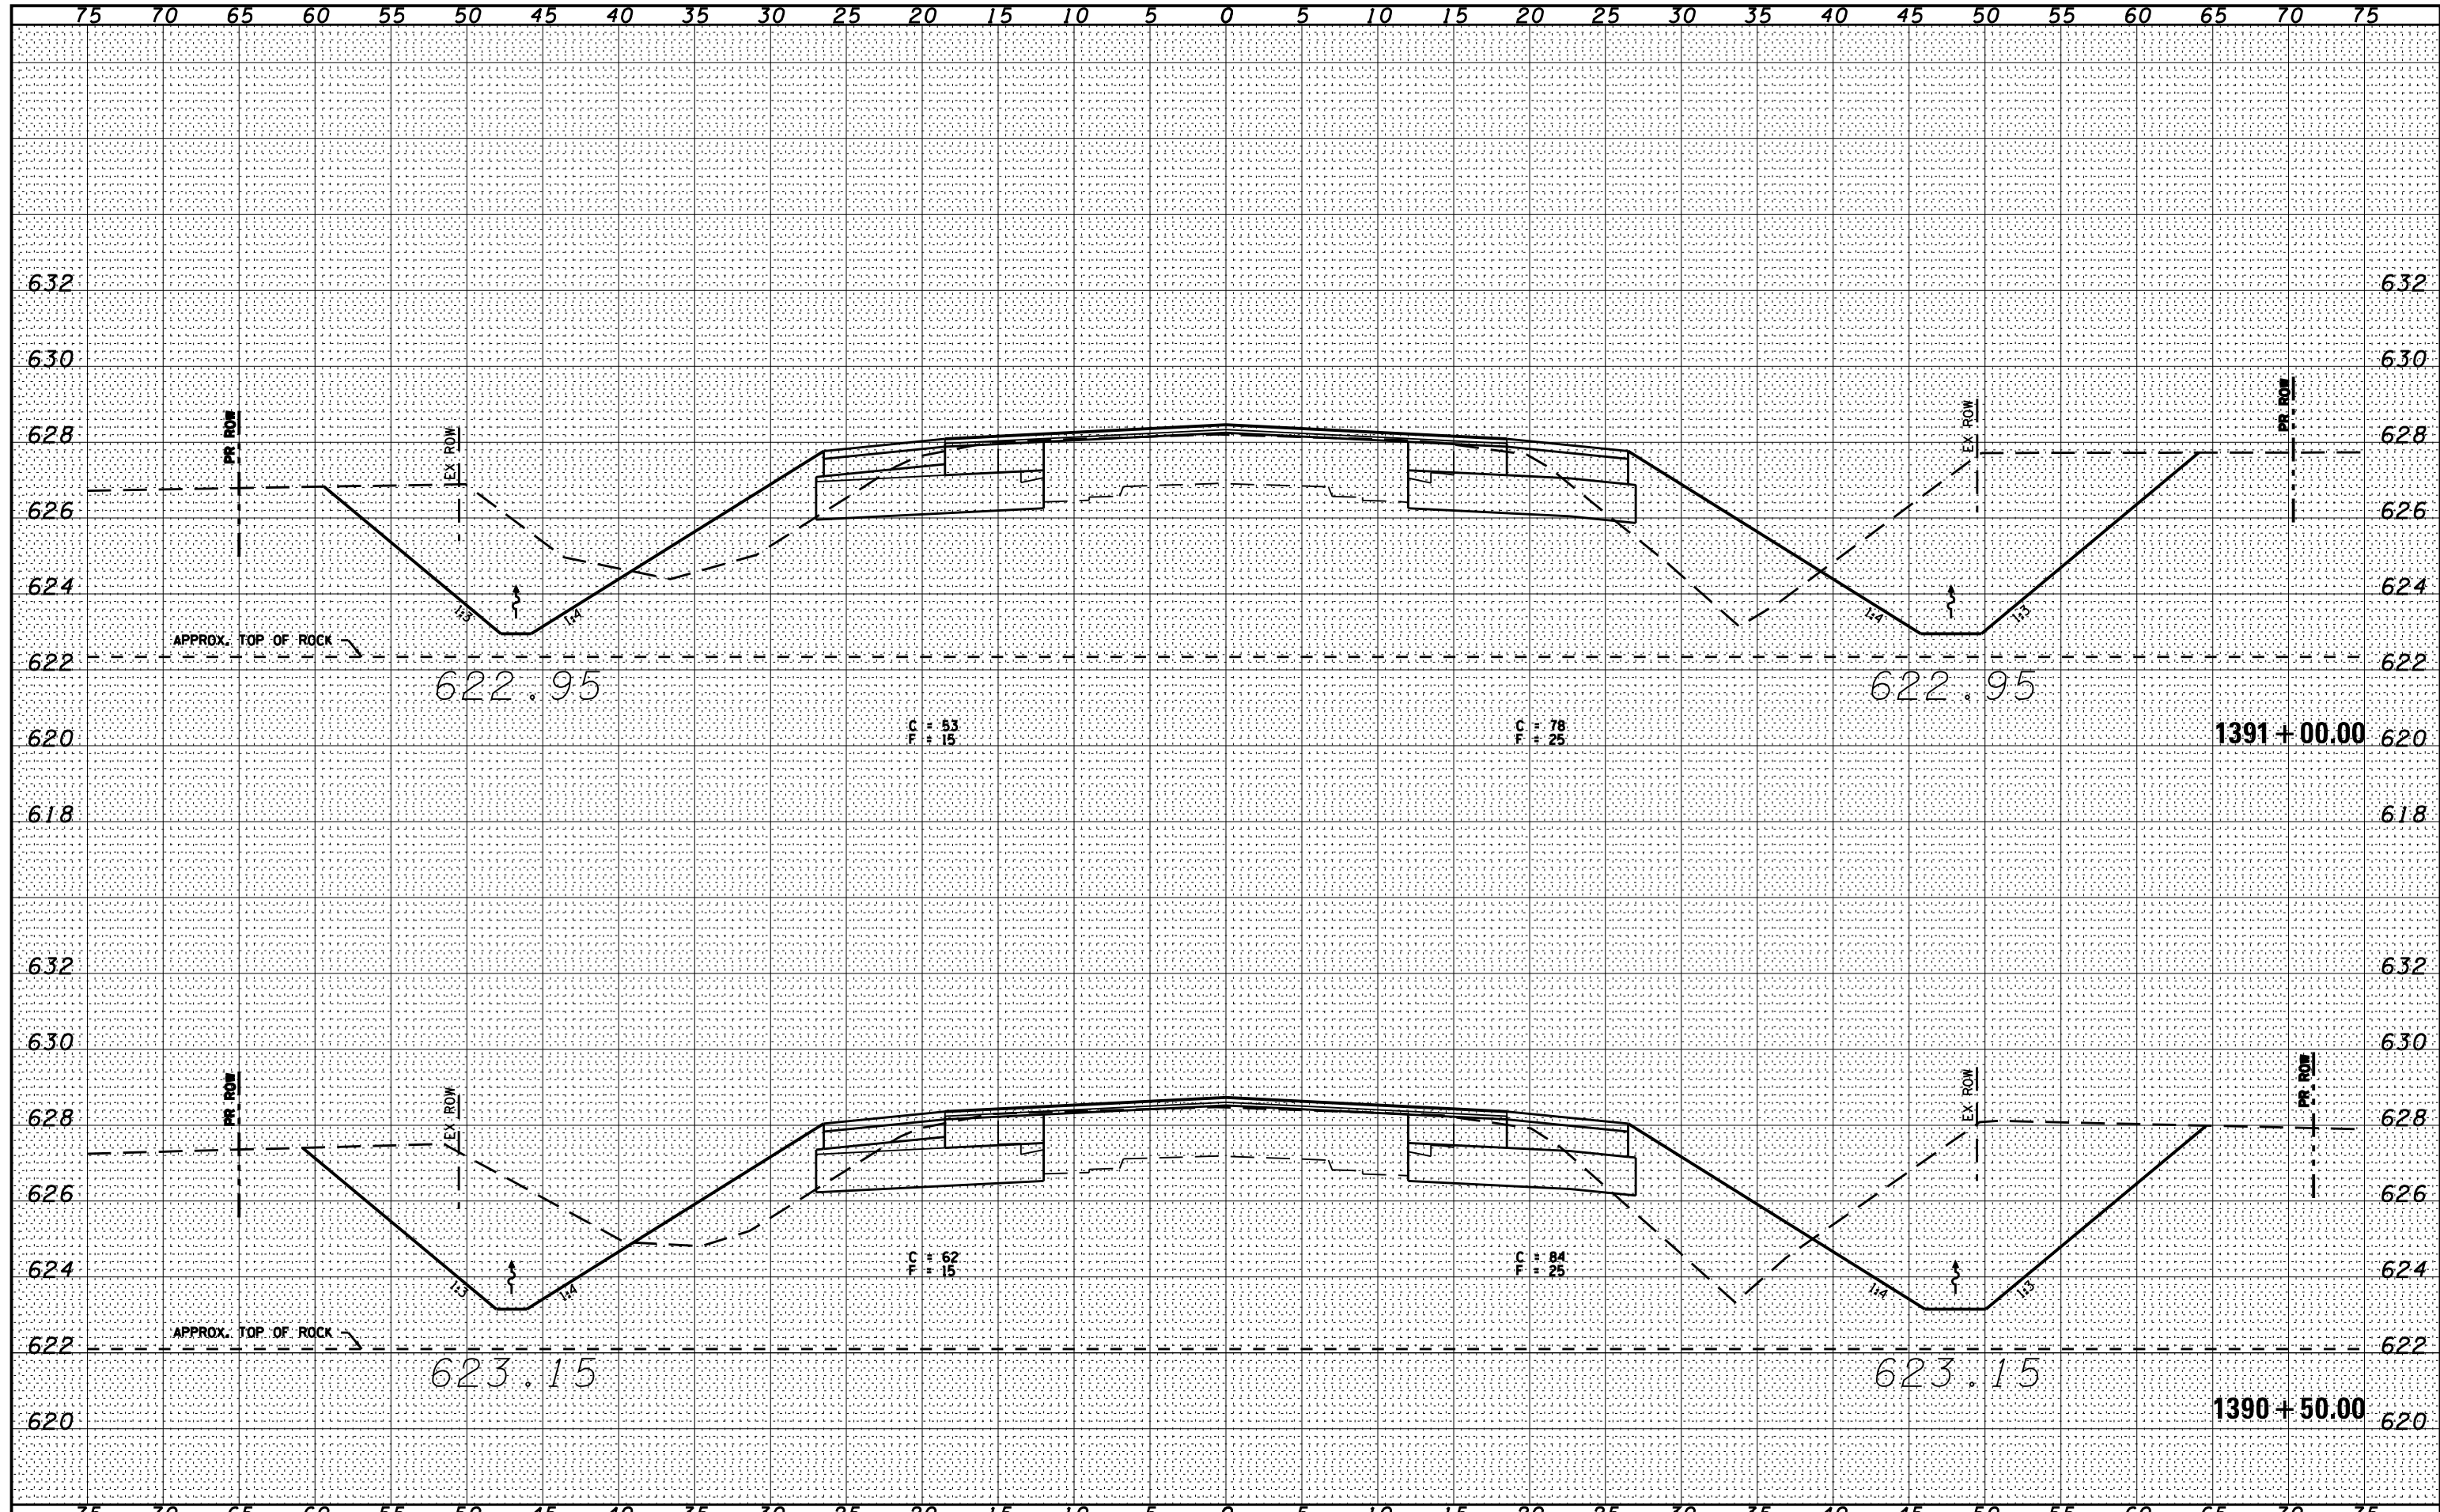

FILE NAME = D366905-SHT-KSSHT-IL17.DGN
 USER NAME = ...
 PLOT SCALE = 1"=5'
 PLOT DATE = 07/13

DESIGNED -
 DRAWN - LAG
 CHECKED - JAC
 DATE - 07/13

REVISED -
 REVISED -
 REVISED -
 REVISED -

STATE OF ILLINOIS
 DEPARTMENT OF TRANSPORTATION

CROSS SECTIONS - IL 17
 SCALE: 1"=5'
 SHEET OF SHEETS STA. 1390+50.00 TO STA. 1391+00.00

| | | | | |
|---------------------------|-----------|----------|--------------------|-----------|
| F.A.P. RTE. | SECTION | COUNTY | TOTAL SHEETS | SHEET NO. |
| 41 | (I)W&RS-1 | KANKAKEE | 450 | 301 |
| | | | CONTRACT NO. 66905 | |
| ILLINOIS FED. AID PROJECT | | | | |