


|              |               |
|--------------|---------------|
| DATE         |               |
| BY           |               |
| FINAL SURVEY | SURVEYED      |
| NOTE BOOK    | PLOTTED       |
| NO.          | TEMPLATE      |
|              | AREAS CHECKED |

|           |                      |
|-----------|----------------------|
| DATE      | 07/09                |
| BY        | CHAMLIN & ASSOCIATES |
| LAG       | JAC                  |
| NOTE BOOK |                      |
| NO.       |                      |
|           | AREAS CHECKED        |

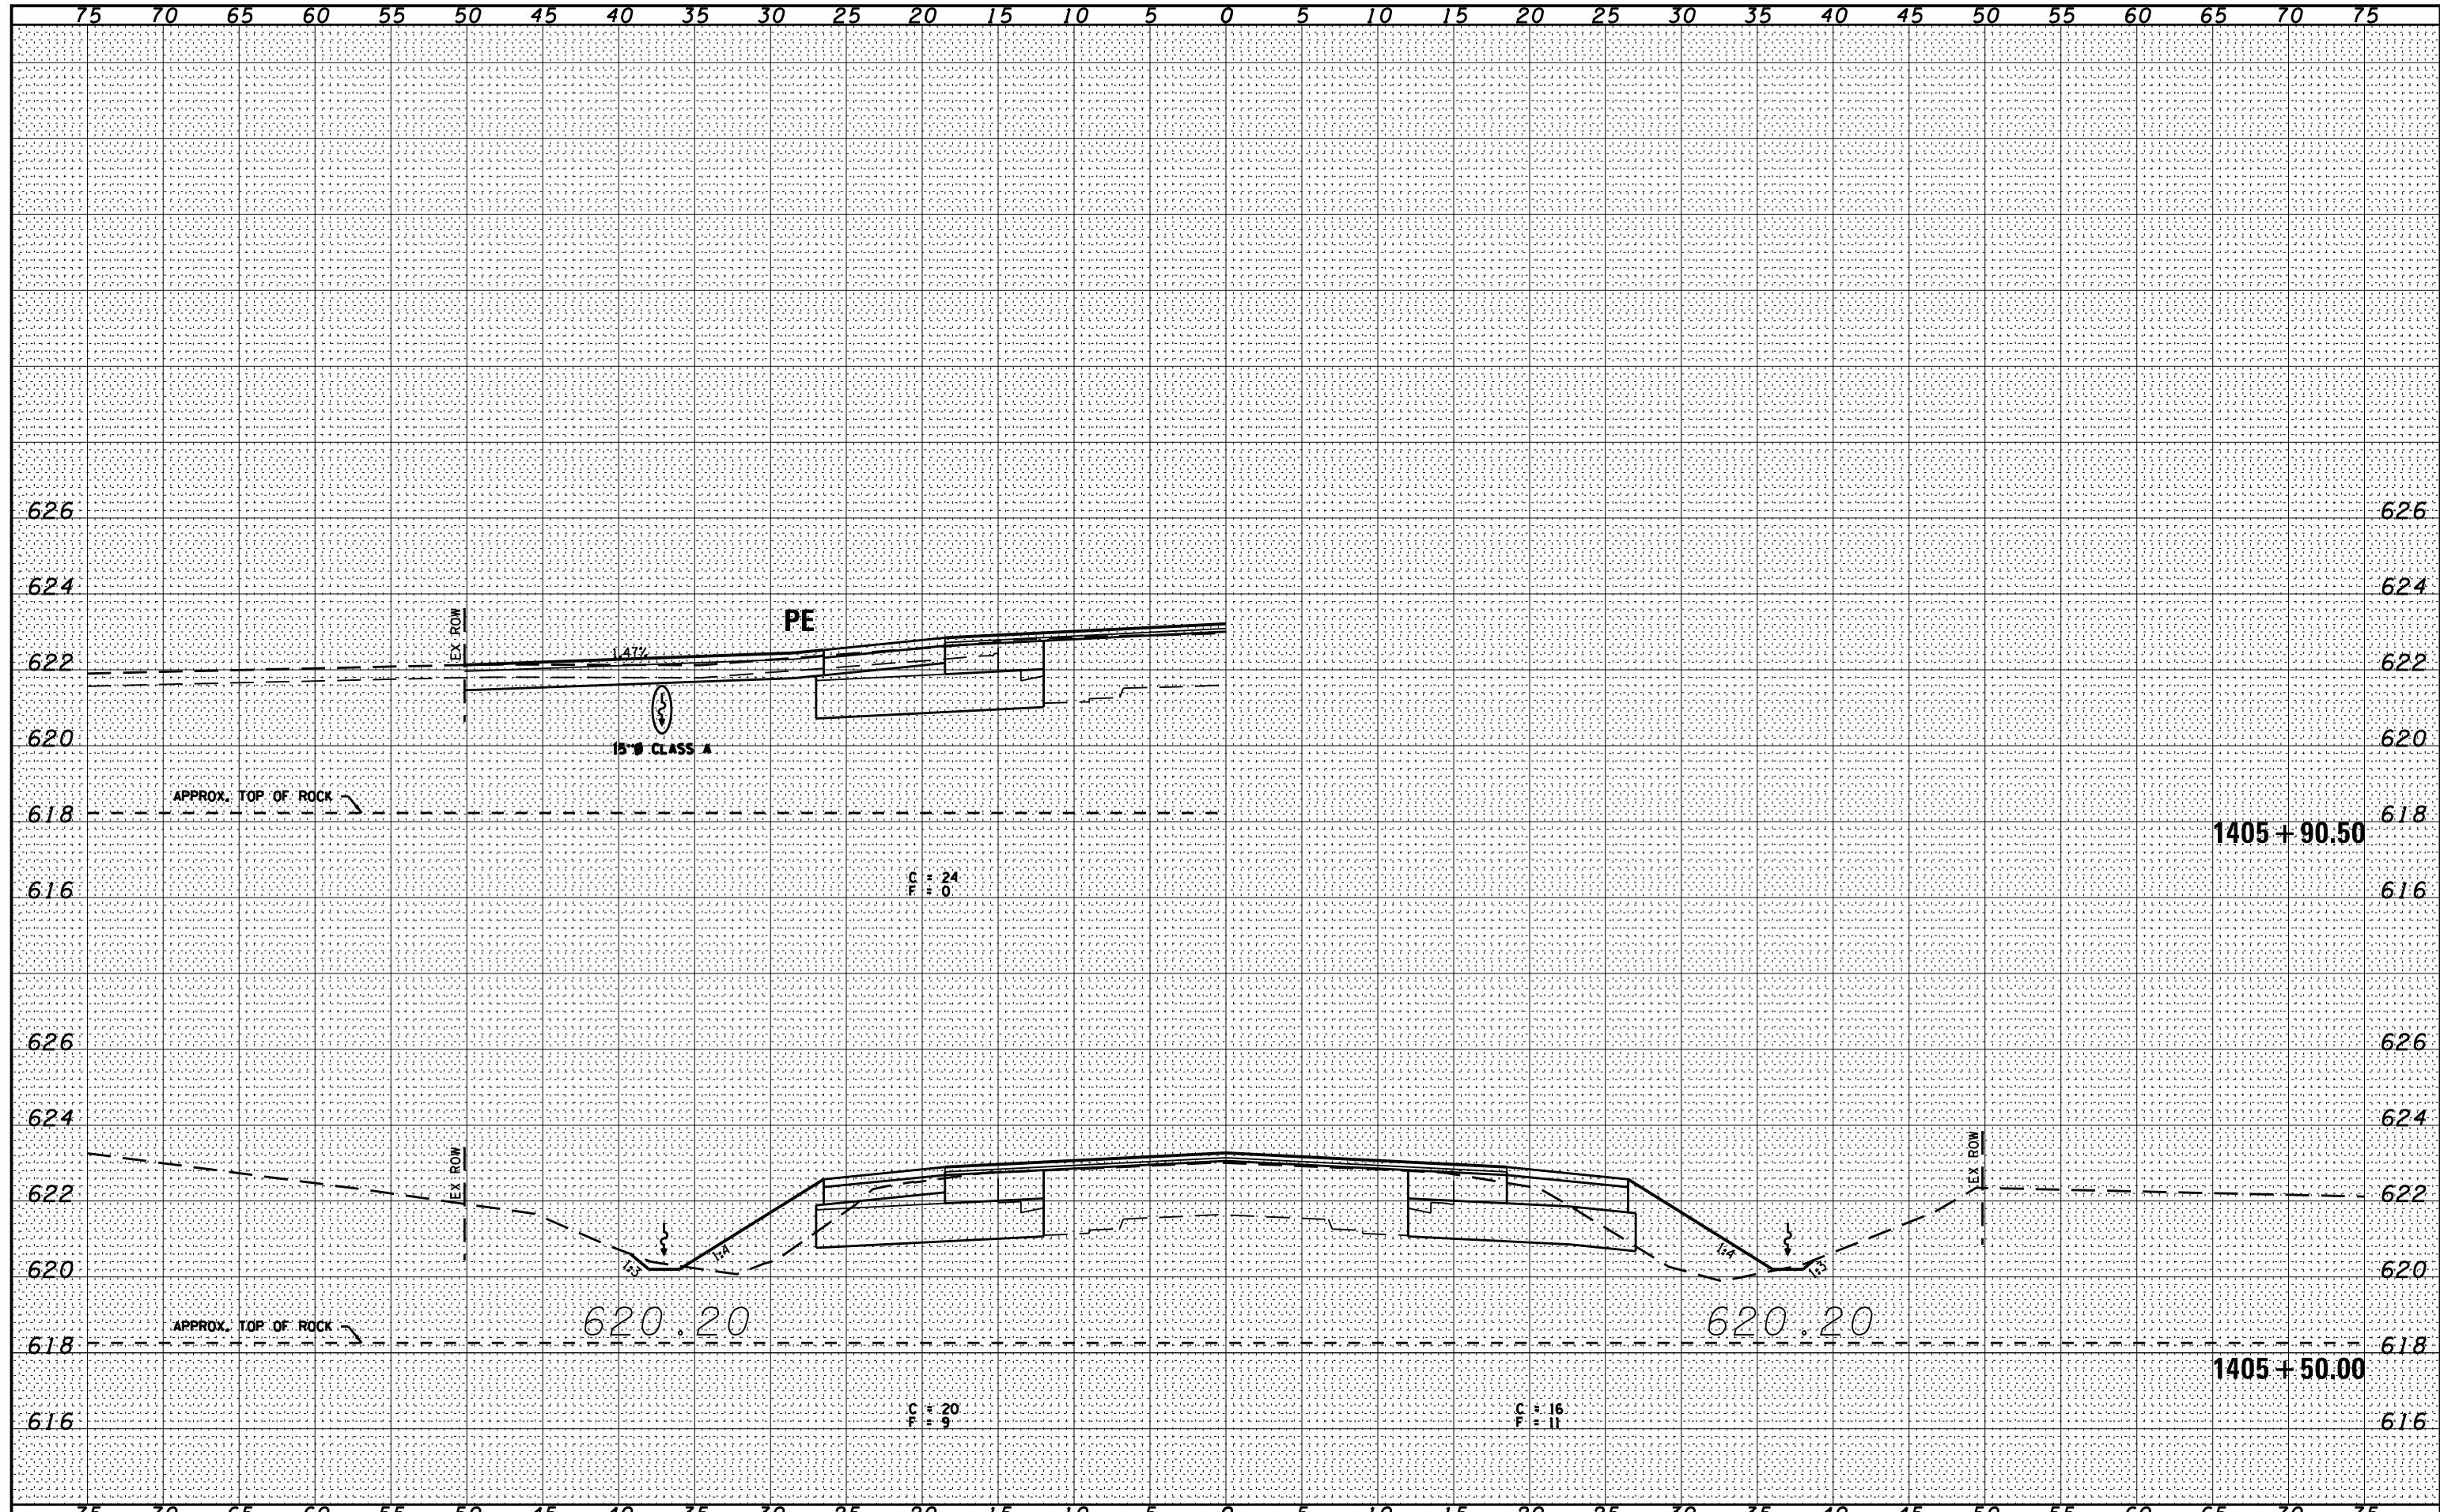

|  |                 |               |          |   |                        |       |                |                   |                 |                    |                           |  |
|--|-----------------|---------------|----------|---|------------------------|-------|----------------|-------------------|-----------------|--------------------|---------------------------|--|
| FILE NAME = D366905-SHT-KSSHT-IL17.DGN | USER NAME = ... | DESIGNED -    | REVISD - | <b>STATE OF ILLINOIS</b><br><b>DEPARTMENT OF TRANSPORTATION</b> | CROSS SECTIONS - IL 17 |       | F.A.P. RTE. 41 | SECTION (I)W&RS-1 | COUNTY KANKAKEE | TOTAL SHEETS 450   | SHEET NO. 318             |  |
| PLOT SCALE = 1"=5'                     |                 | DRAWN - LAG   | REVISD - |   | SCALE: 1"=5'           | SHEET | OF             | SHEETS            | STA. 1405+50.00 | TO STA. 1405+90.50 | CONTRACT NO. 66905        |  |
| PLOT DATE = 07/13                      |                 | CHECKED - JAC | REVISD - |   |                        |       |                |                   |                 |                    | ILLINOIS FED. AID PROJECT |  |
|  |                 | DATE - 07/13  | REVISD - |   |                        |       |                |                   |                 |                    |                           |  |