


|              |               |
|--------------|---------------|
| DATE         |               |
| BY           |               |
| FINAL SURVEY | SURVEYED      |
| NOTE BOOK    | PLOTTED       |
| NO.          | TEMPLATE      |
|              | AREAS CHECKED |

|                 |                      |
|-----------------|----------------------|
| DATE            | 07/09                |
| BY              | CHAMLIN & ASSOCIATES |
| LAG             | JAC                  |
| NO.             |                      |
| ORIGINAL SURVEY | SURVEYED             |
| NOTE BOOK       | PLOTTED              |
| NO.             | TEMPLATE             |
|                 | AREAS CHECKED        |

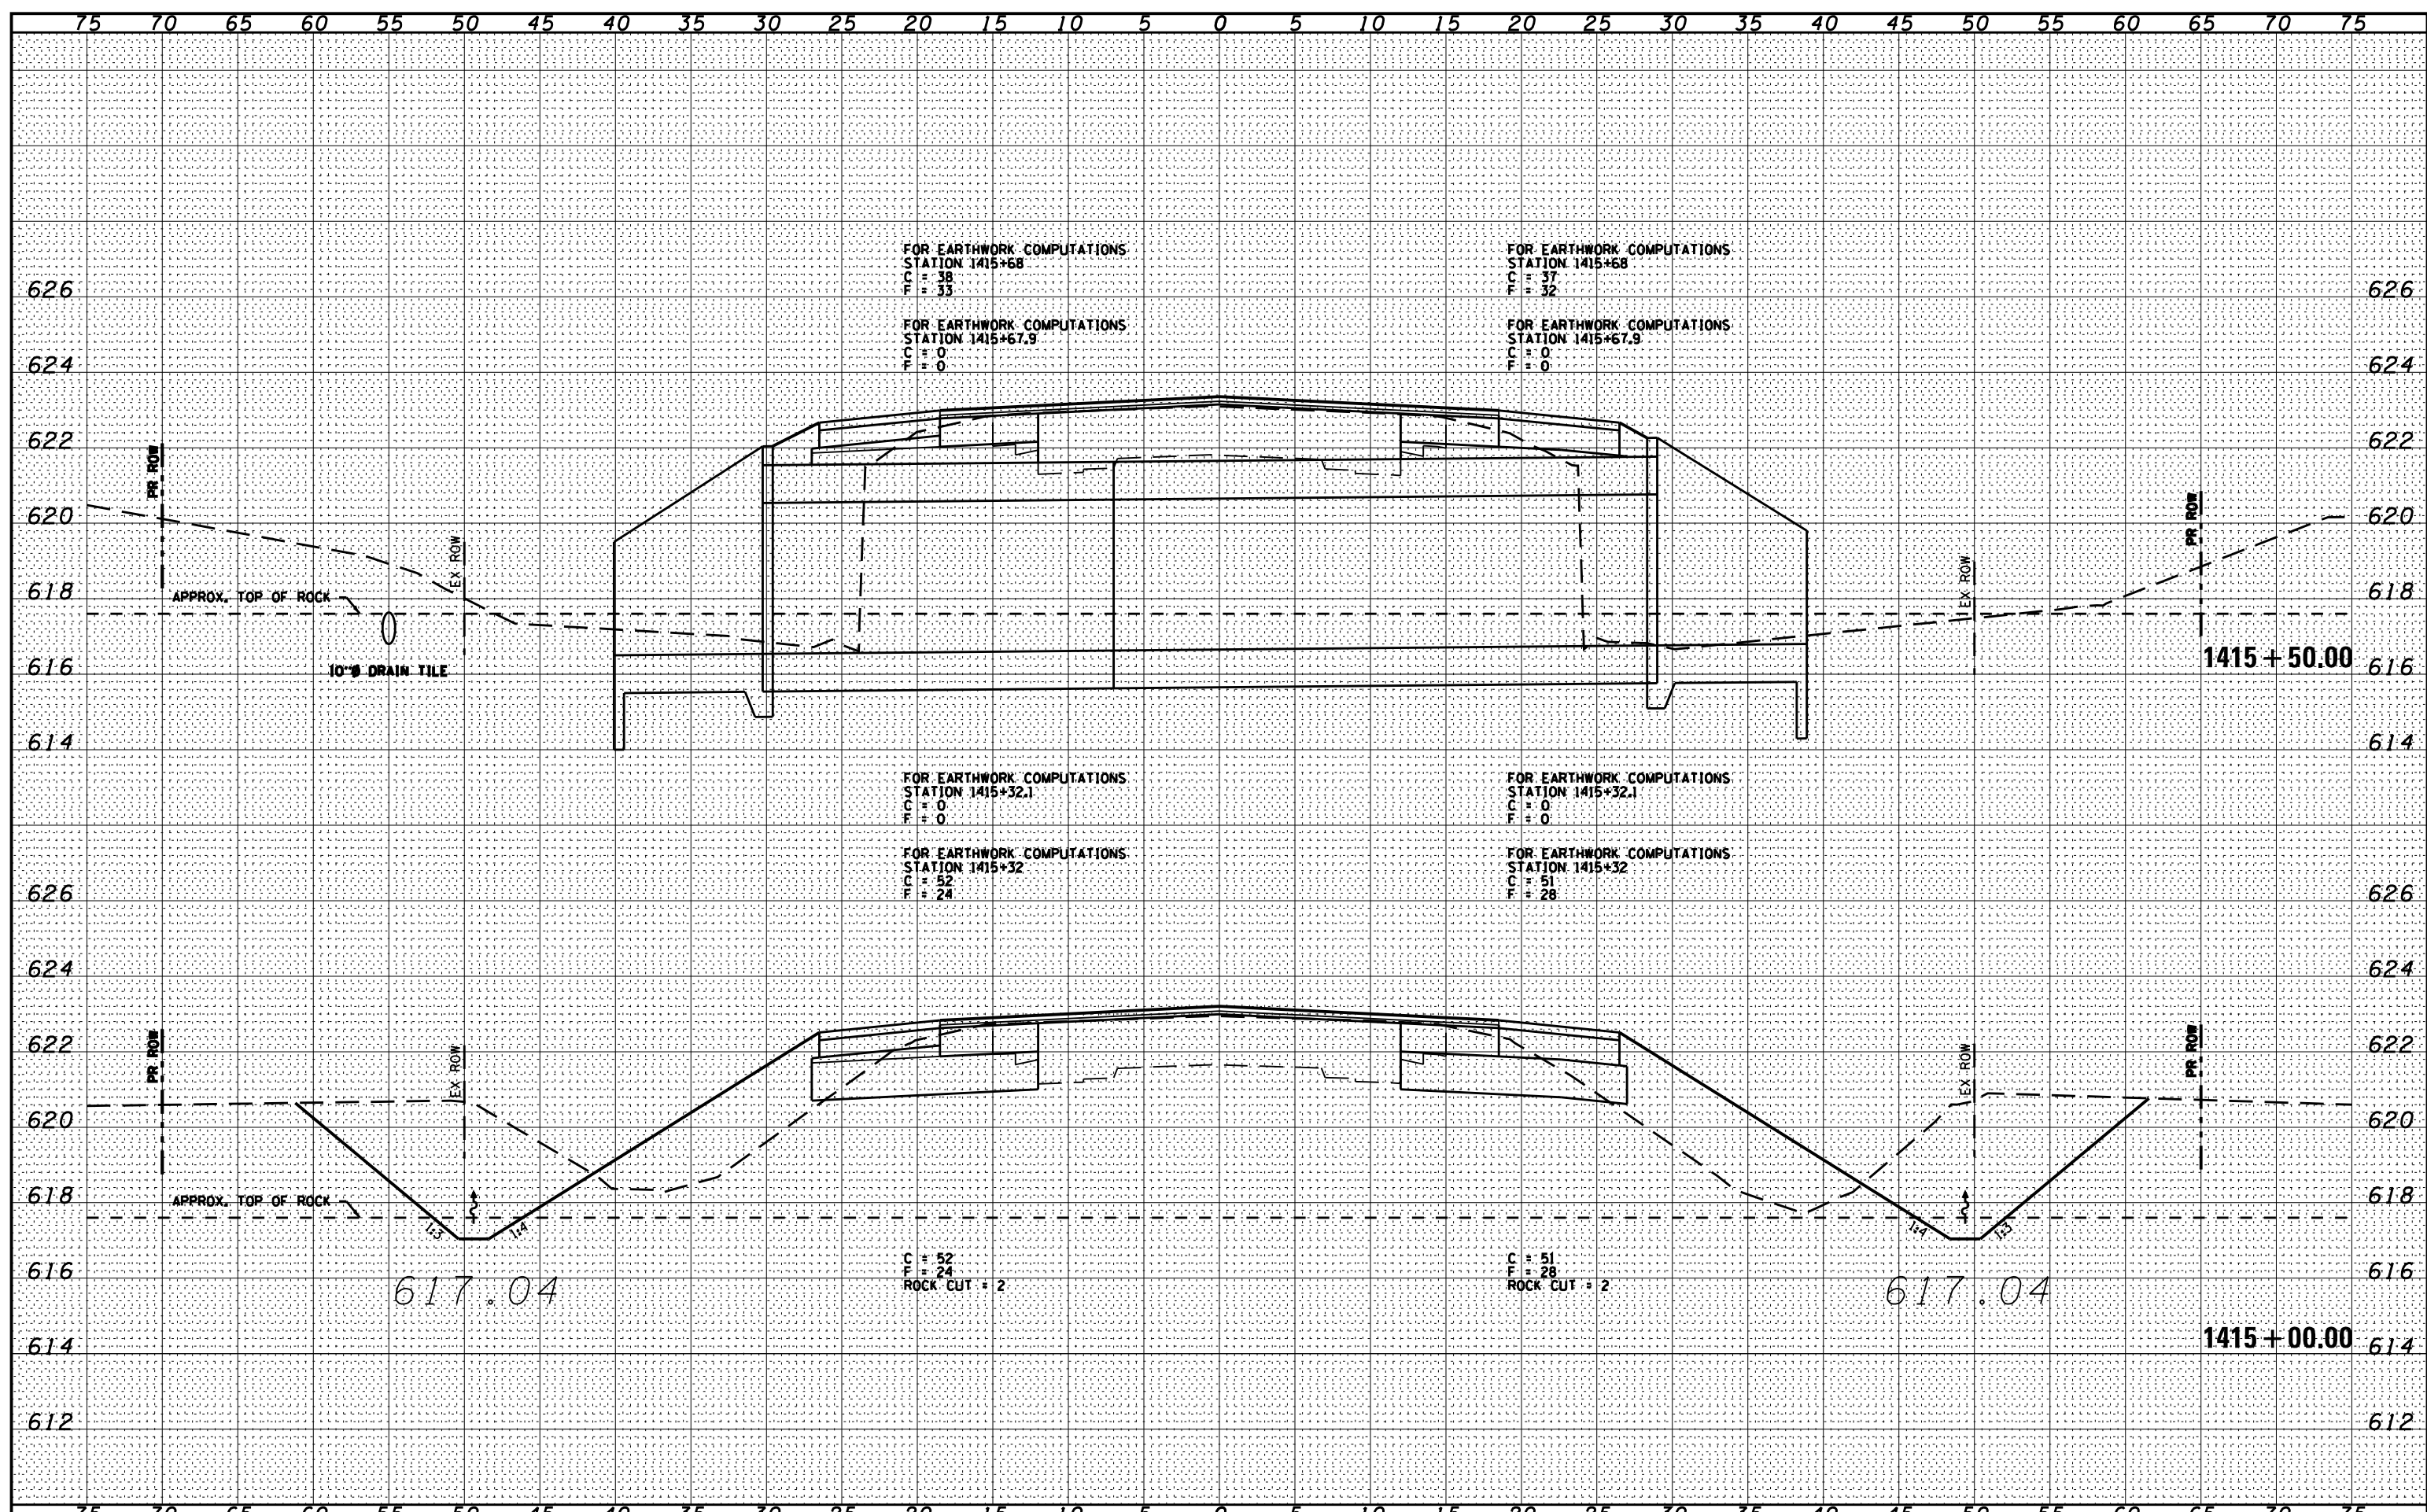

FILE NAME = D366905-SHT-KSSHT-IL17.DGN  
 USER NAME = ...  
 PLOT SCALE = 1"=5'  
 PLOT DATE = 07/13

DESIGNED -  
 DRAWN - LAG  
 CHECKED - JAC  
 DATE - 07/13

REVISED -  
 REVISED -  
 REVISED -  
 REVISED -

STATE OF ILLINOIS  
 DEPARTMENT OF TRANSPORTATION

CROSS SECTIONS - IL 17  
 SCALE: 1"=5'  
 SHEET OF SHEETS STA. 1415+00.00 TO STA. 1415+50.00

|                           |           |          |              |           |
|---------------------------|-----------|----------|--------------|-----------|
| F.A.P. RTE.               | SECTION   | COUNTY   | TOTAL SHEETS | SHEET NO. |
| 41                        | (I)W&RS-1 | KANKAKEE | 450          | 331       |
| CONTRACT NO. 66905        |           |          |              |           |
| ILLINOIS FED. AID PROJECT |           |          |              |           |