


BY	DATE

BY	DATE

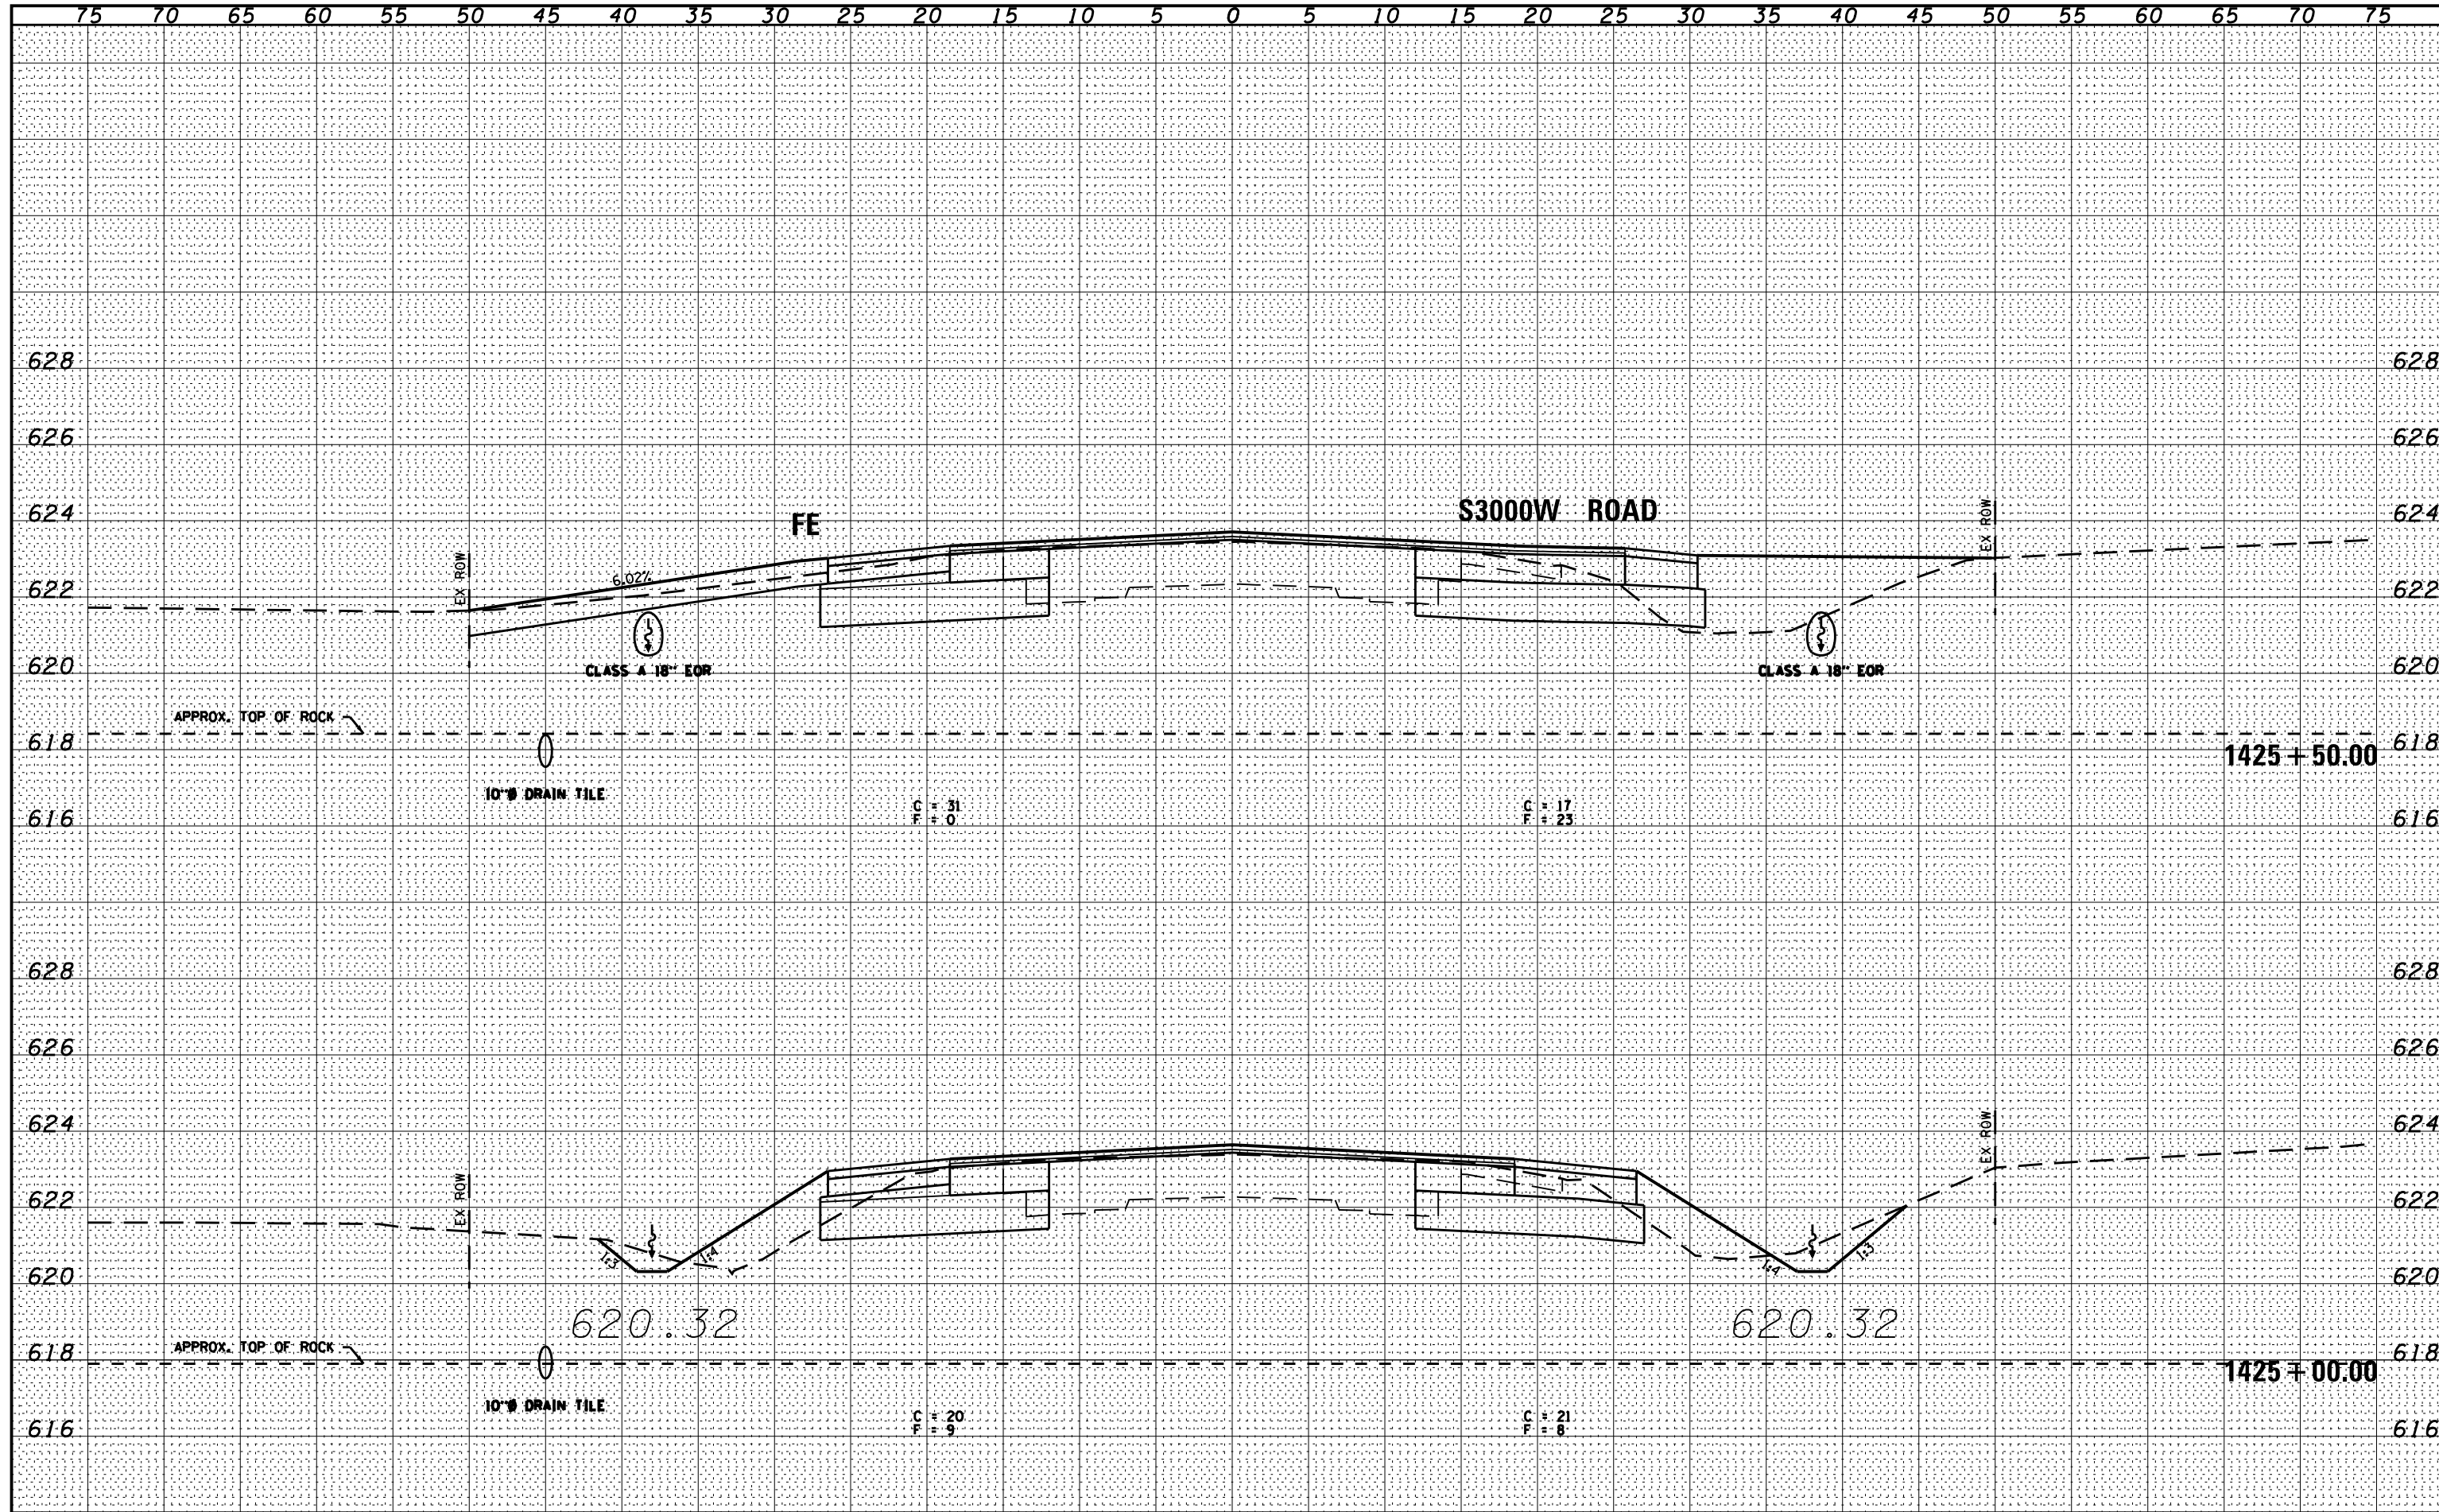

FILE NAME = D366905-SHT-KSSHT-IL17.DGN
 USER NAME = ...
 PLOT SCALE = 1"=5'
 PLOT DATE = 07/13

DESIGNED -	REVISIED -
DRAWN - LAG	REVISIED -
CHECKED - JKC	REVISIED -
DATE - 07/13	REVISIED -

STATE OF ILLINOIS
DEPARTMENT OF TRANSPORTATION

CROSS SECTIONS - IL 17
 SCALE: 1"=5' SHEET OF SHEETS STA. 1425+00.00 TO STA. 1425+50.00

F.A.P. RTE.	SECTION	COUNTY	TOTAL SHEETS	SHEET NO.
41	(1)W&RS-1	KANKAKEE	450	344
CONTRACT NO. 66905			ILLINOIS FED. AID PROJECT	