


DATE	
BY	
FINISHED	
DATE	
BY	
FINISHED	
DATE	
BY	
FINISHED	

DATE	07/09
BY	CHAMLIN & ASSOCIATES
LAG	JAC
DATE	07/09
BY	JAC
DATE	07/09
BY	
DATE	
BY	
DATE	

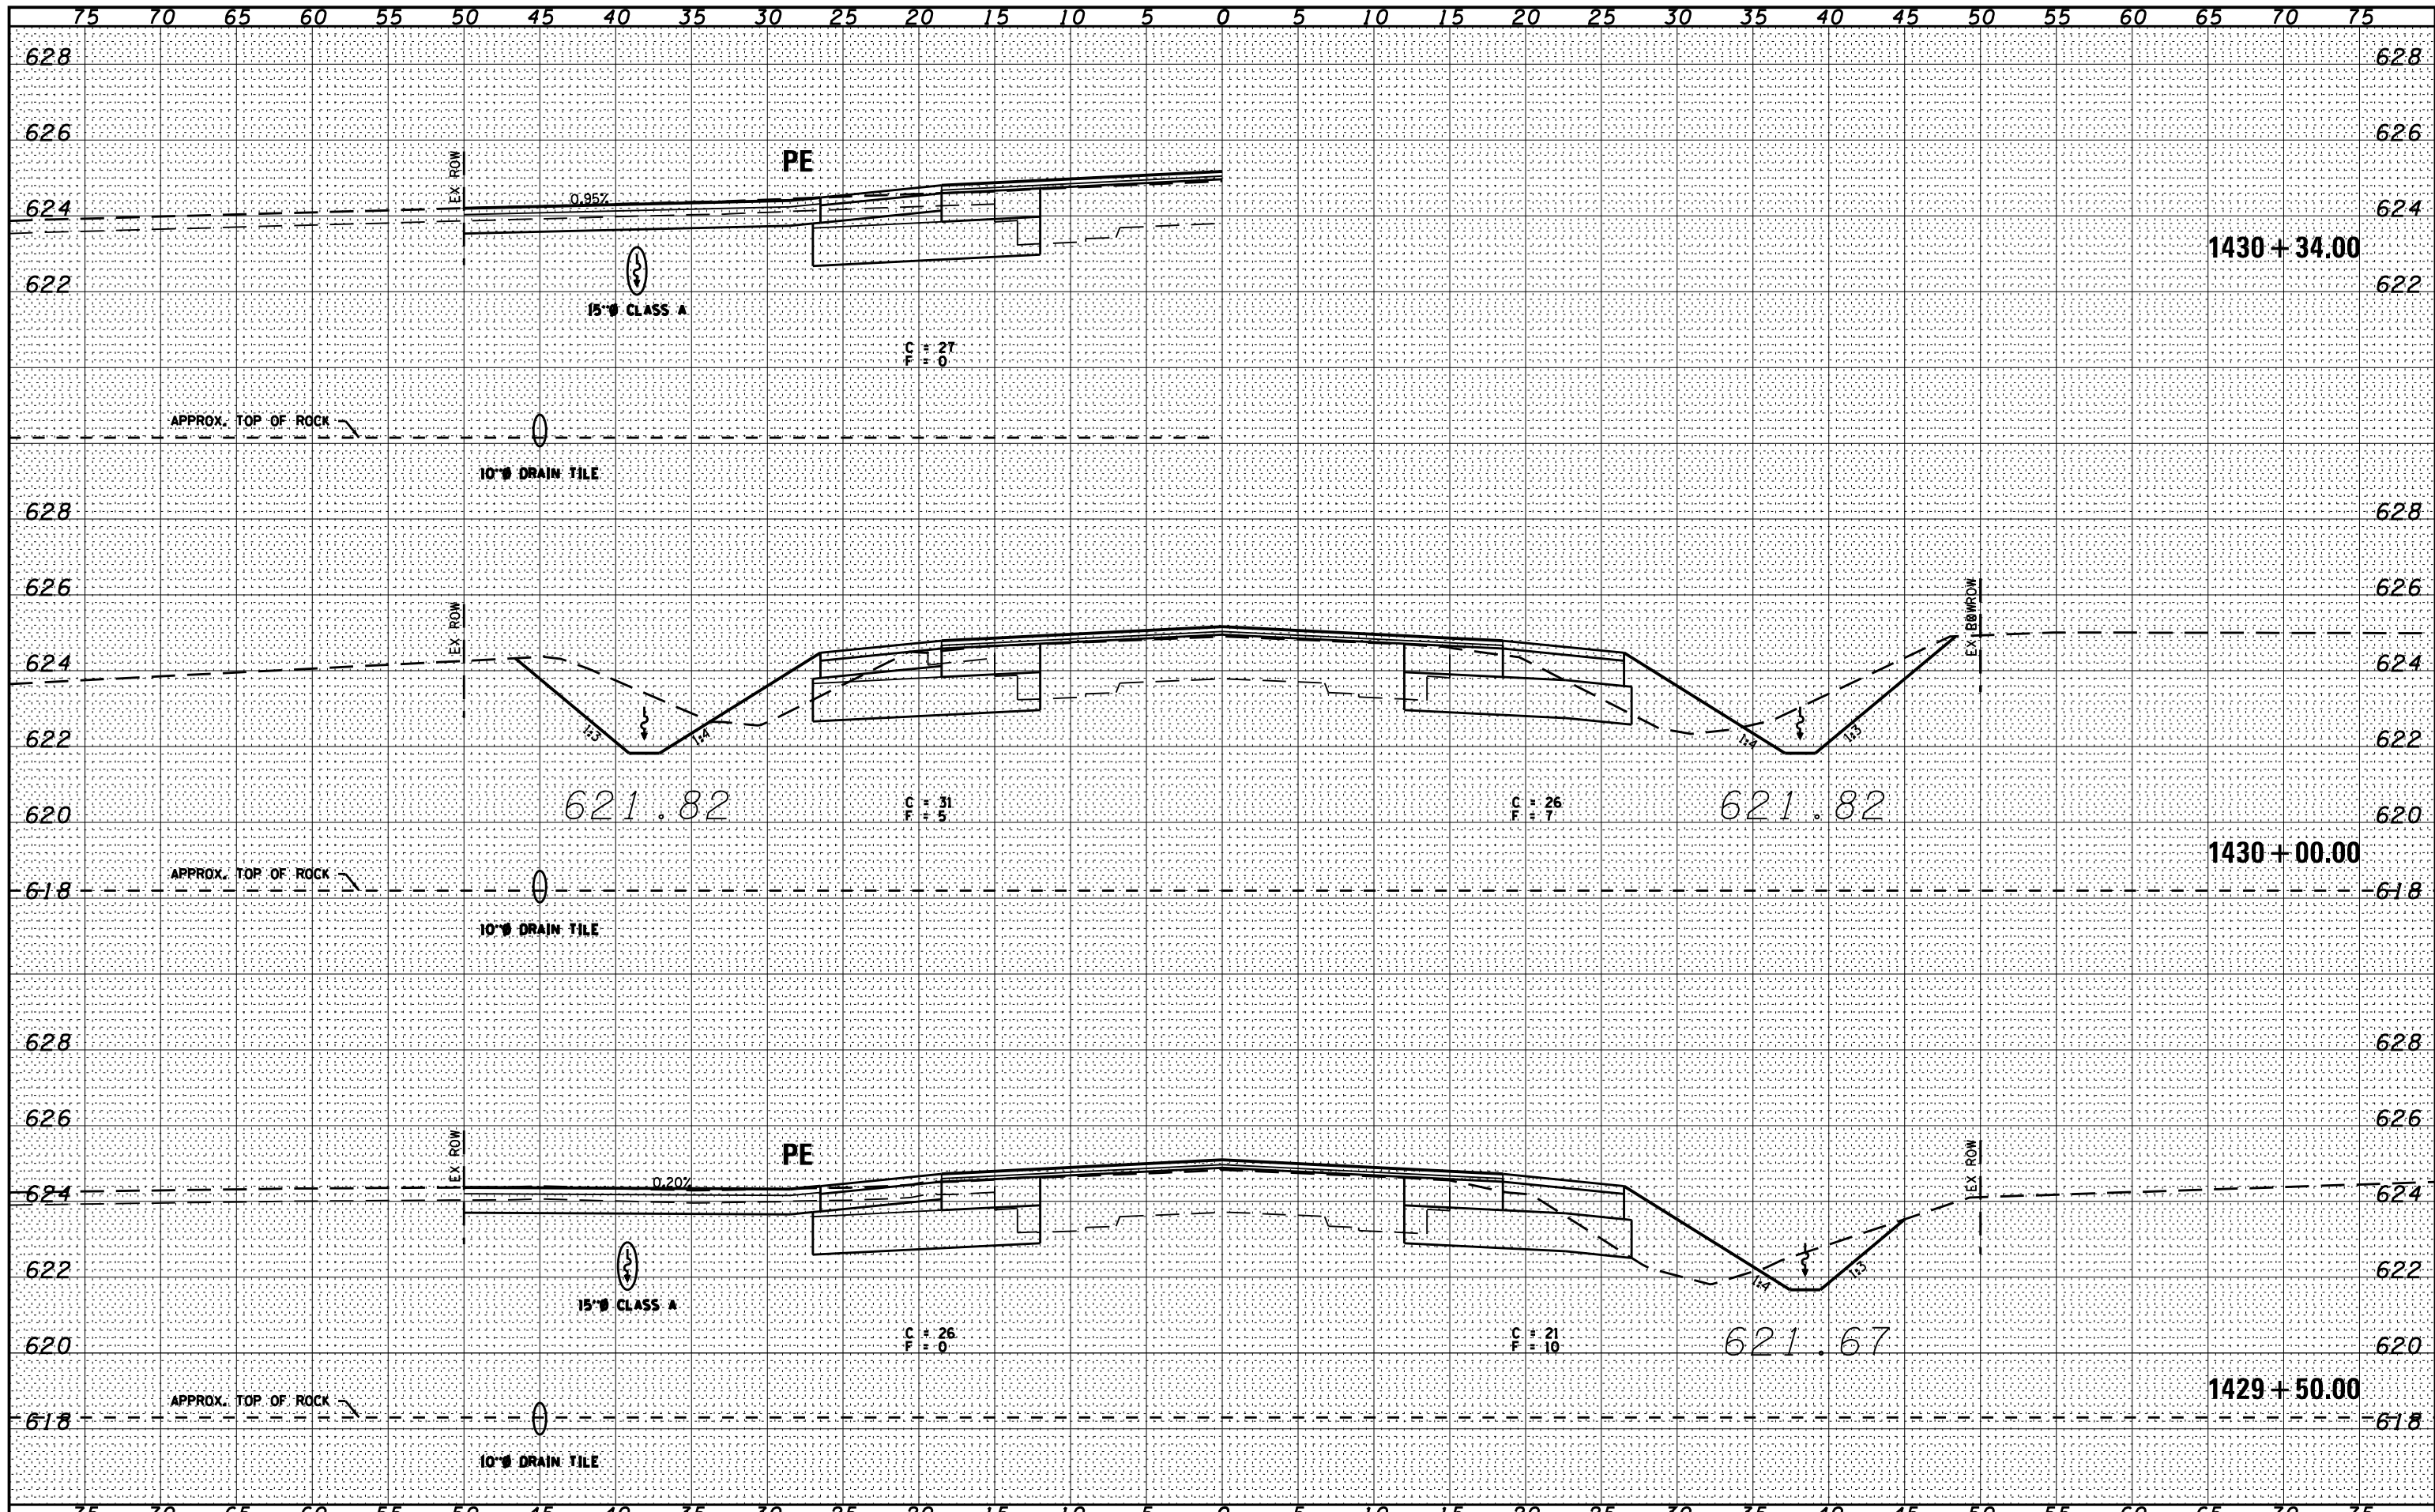

FILE NAME = D366905-SHT-KSSHT-IL17.DGN
 USER NAME = ...
 PLOT SCALE = 1"=5'
 PLOT DATE = 07/13

DESIGNED -
 DRAWN - LAG
 CHECKED - JAC
 DATE - 07/13

REVISED -
 REVISED -
 REVISED -
 REVISED -

**STATE OF ILLINOIS
 DEPARTMENT OF TRANSPORTATION**

CROSS SECTIONS - IL 17

SCALE: 1"=5' SHEET OF SHEETS STA. 1429+50.00 TO STA. 1430+34.00

F.A.P. RTE.	SECTION	COUNTY	TOTAL SHEETS	SHEET NO.
41	(I)W&RS-1	KANKAKEE	450	350
CONTRACT NO. 66905				
ILLINOIS FED. AID PROJECT				