


DATE	
BY	
FINISHED	
DATE	
NO.	
AREAS CHECKED	
NO.	
AREAS CHECKED	

DATE	07/09
BY	CHAMLIN & ASSOCIATES
LAG	JAC
DATE	07/09
NO.	
AREAS CHECKED	
NO.	
AREAS CHECKED	

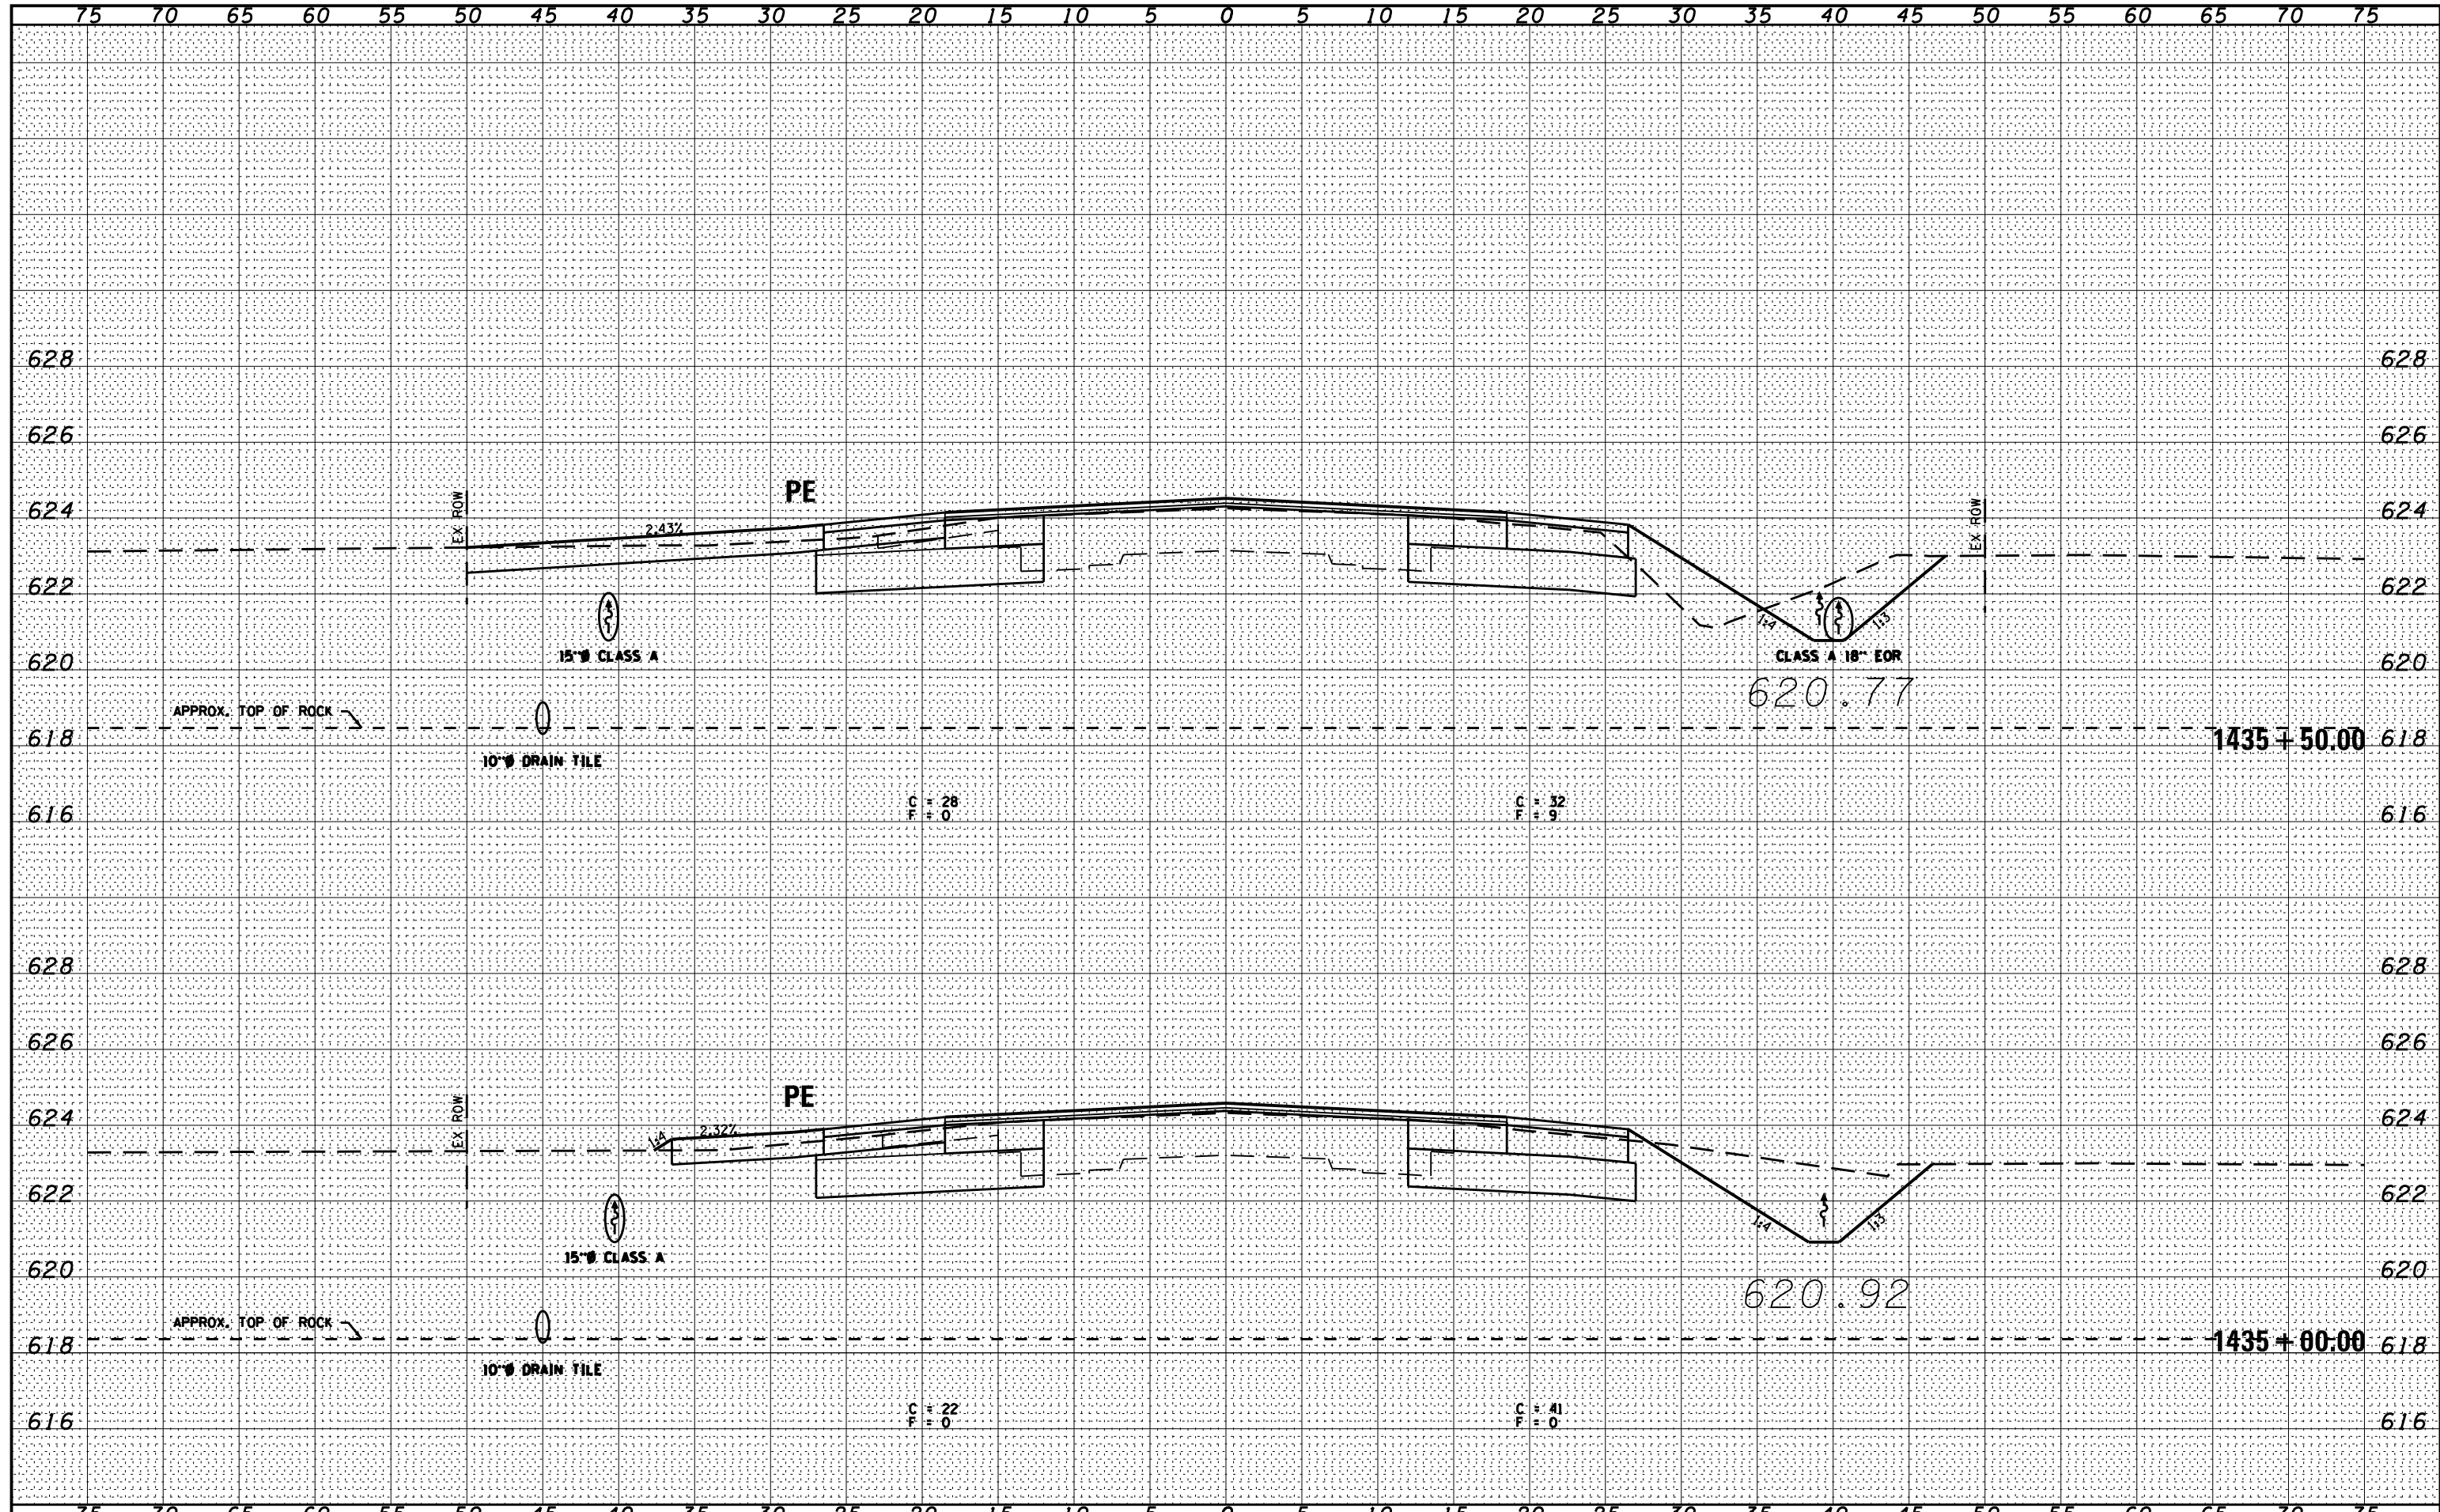

FILE NAME = D366905-SHT-KSSHT-IL17.DGN
 USER NAME = ...
 PLOT SCALE = 1"=5'
 PLOT DATE = 07/13

DESIGNED -	REVISD -
DRAWN - LAG	REVISD -
CHECKED - JAC	REVISD -
DATE - 07/13	REVISD -

STATE OF ILLINOIS
 DEPARTMENT OF TRANSPORTATION

CROSS SECTIONS - IL 17
 SCALE: 1"=5'
 SHEET OF SHEETS STA. 1435+00.00 TO STA. 1435+50.00

F.A.P. RTE.	SECTION	COUNTY	TOTAL SHEETS	SHEET NO.
41	(1)W&RS-1	KANKAKEE	450	358
CONTRACT NO. 66905				
ILLINOIS FED. AID PROJECT				