


| | |
|--------------|---------------|
| BY | DATE |
| FINAL SURVEY | SURVEYED |
| NOTE BOOK | PLOTTED |
| NO. | TEMPLATE |
| | AREAS CHECKED |

| | |
|----------------------|-------|
| BY | DATE |
| CHAMLIN & ASSOCIATES | 07/09 |
| LAG | 07/09 |
| JAC | 07/09 |
| | 07/09 |
| | 07/09 |

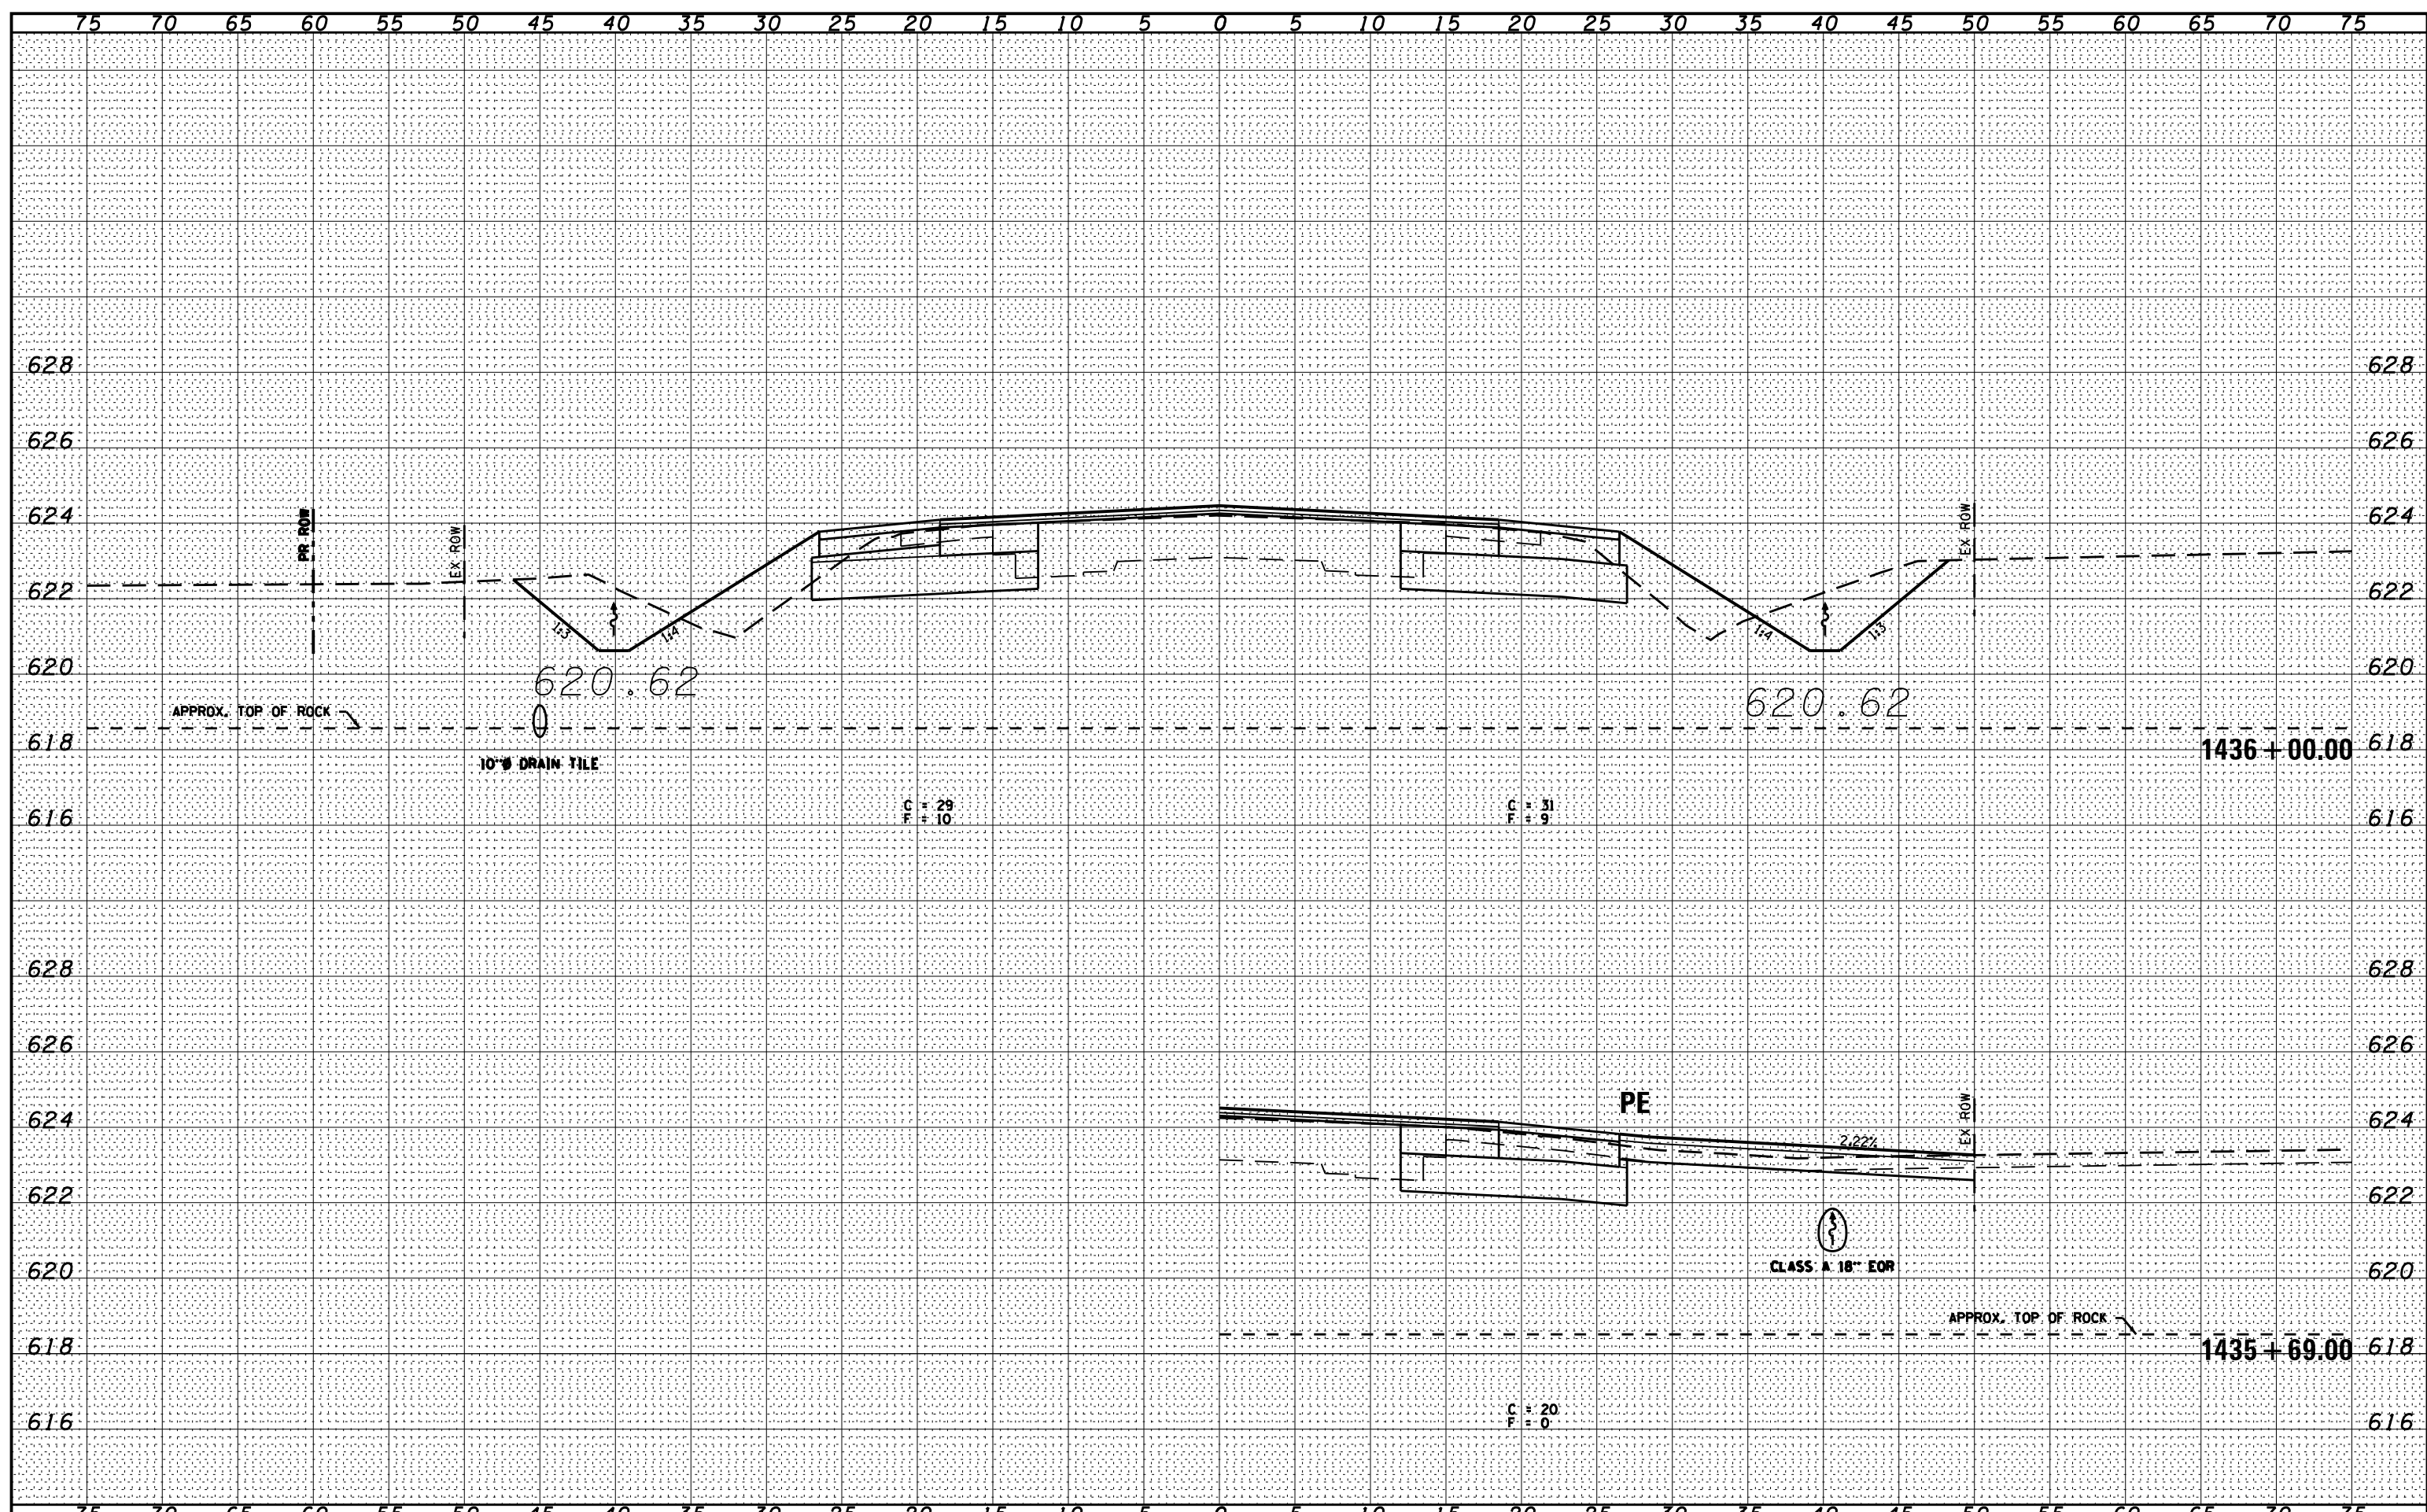

| | | | | | | | | | | | |
|--|------------------|---------------|----------|---|------------------------|-----------------|------------------------------------|--------------------|-----------------|---------------------------|---------------|
| FILE NAME = D366905-SHT-KSSHT-IL17.DGN | USER NAME = ... | DESIGNED - | REVISD - | STATE OF ILLINOIS DEPARTMENT OF TRANSPORTATION | CROSS SECTIONS - IL 17 | | F.A.P. RTE. 41 | SECTION (I)W&RS-1 | COUNTY KANKAKEE | TOTAL SHEETS 450 | SHEET NO. 359 |
| PLOT SCALE = 1"=5' | PLT DATE = 07/13 | DRAWN - LAG | REVISD - | | SCALE: 1"=5' | SHEET OF SHEETS | STA. 1435+69.00 TO STA. 1436+00.00 | CONTRACT NO. 66905 | | ILLINOIS FED. AID PROJECT | |
| | | CHECKED - JAC | REVISD - | | | | | | | | |
| | | DATE - 07/13 | REVISD - | | | | | | | | |