


BY	DATE
CHAMLIN & ASSOCIATES	07/09
LAG	07/09
JKC	07/09
---	07/09
---	07/09
---	07/09
---	07/09

BY	DATE
CHAMLIN & ASSOCIATES	07/09
LAG	07/09
JKC	07/09
---	07/09
---	07/09
---	07/09
---	07/09

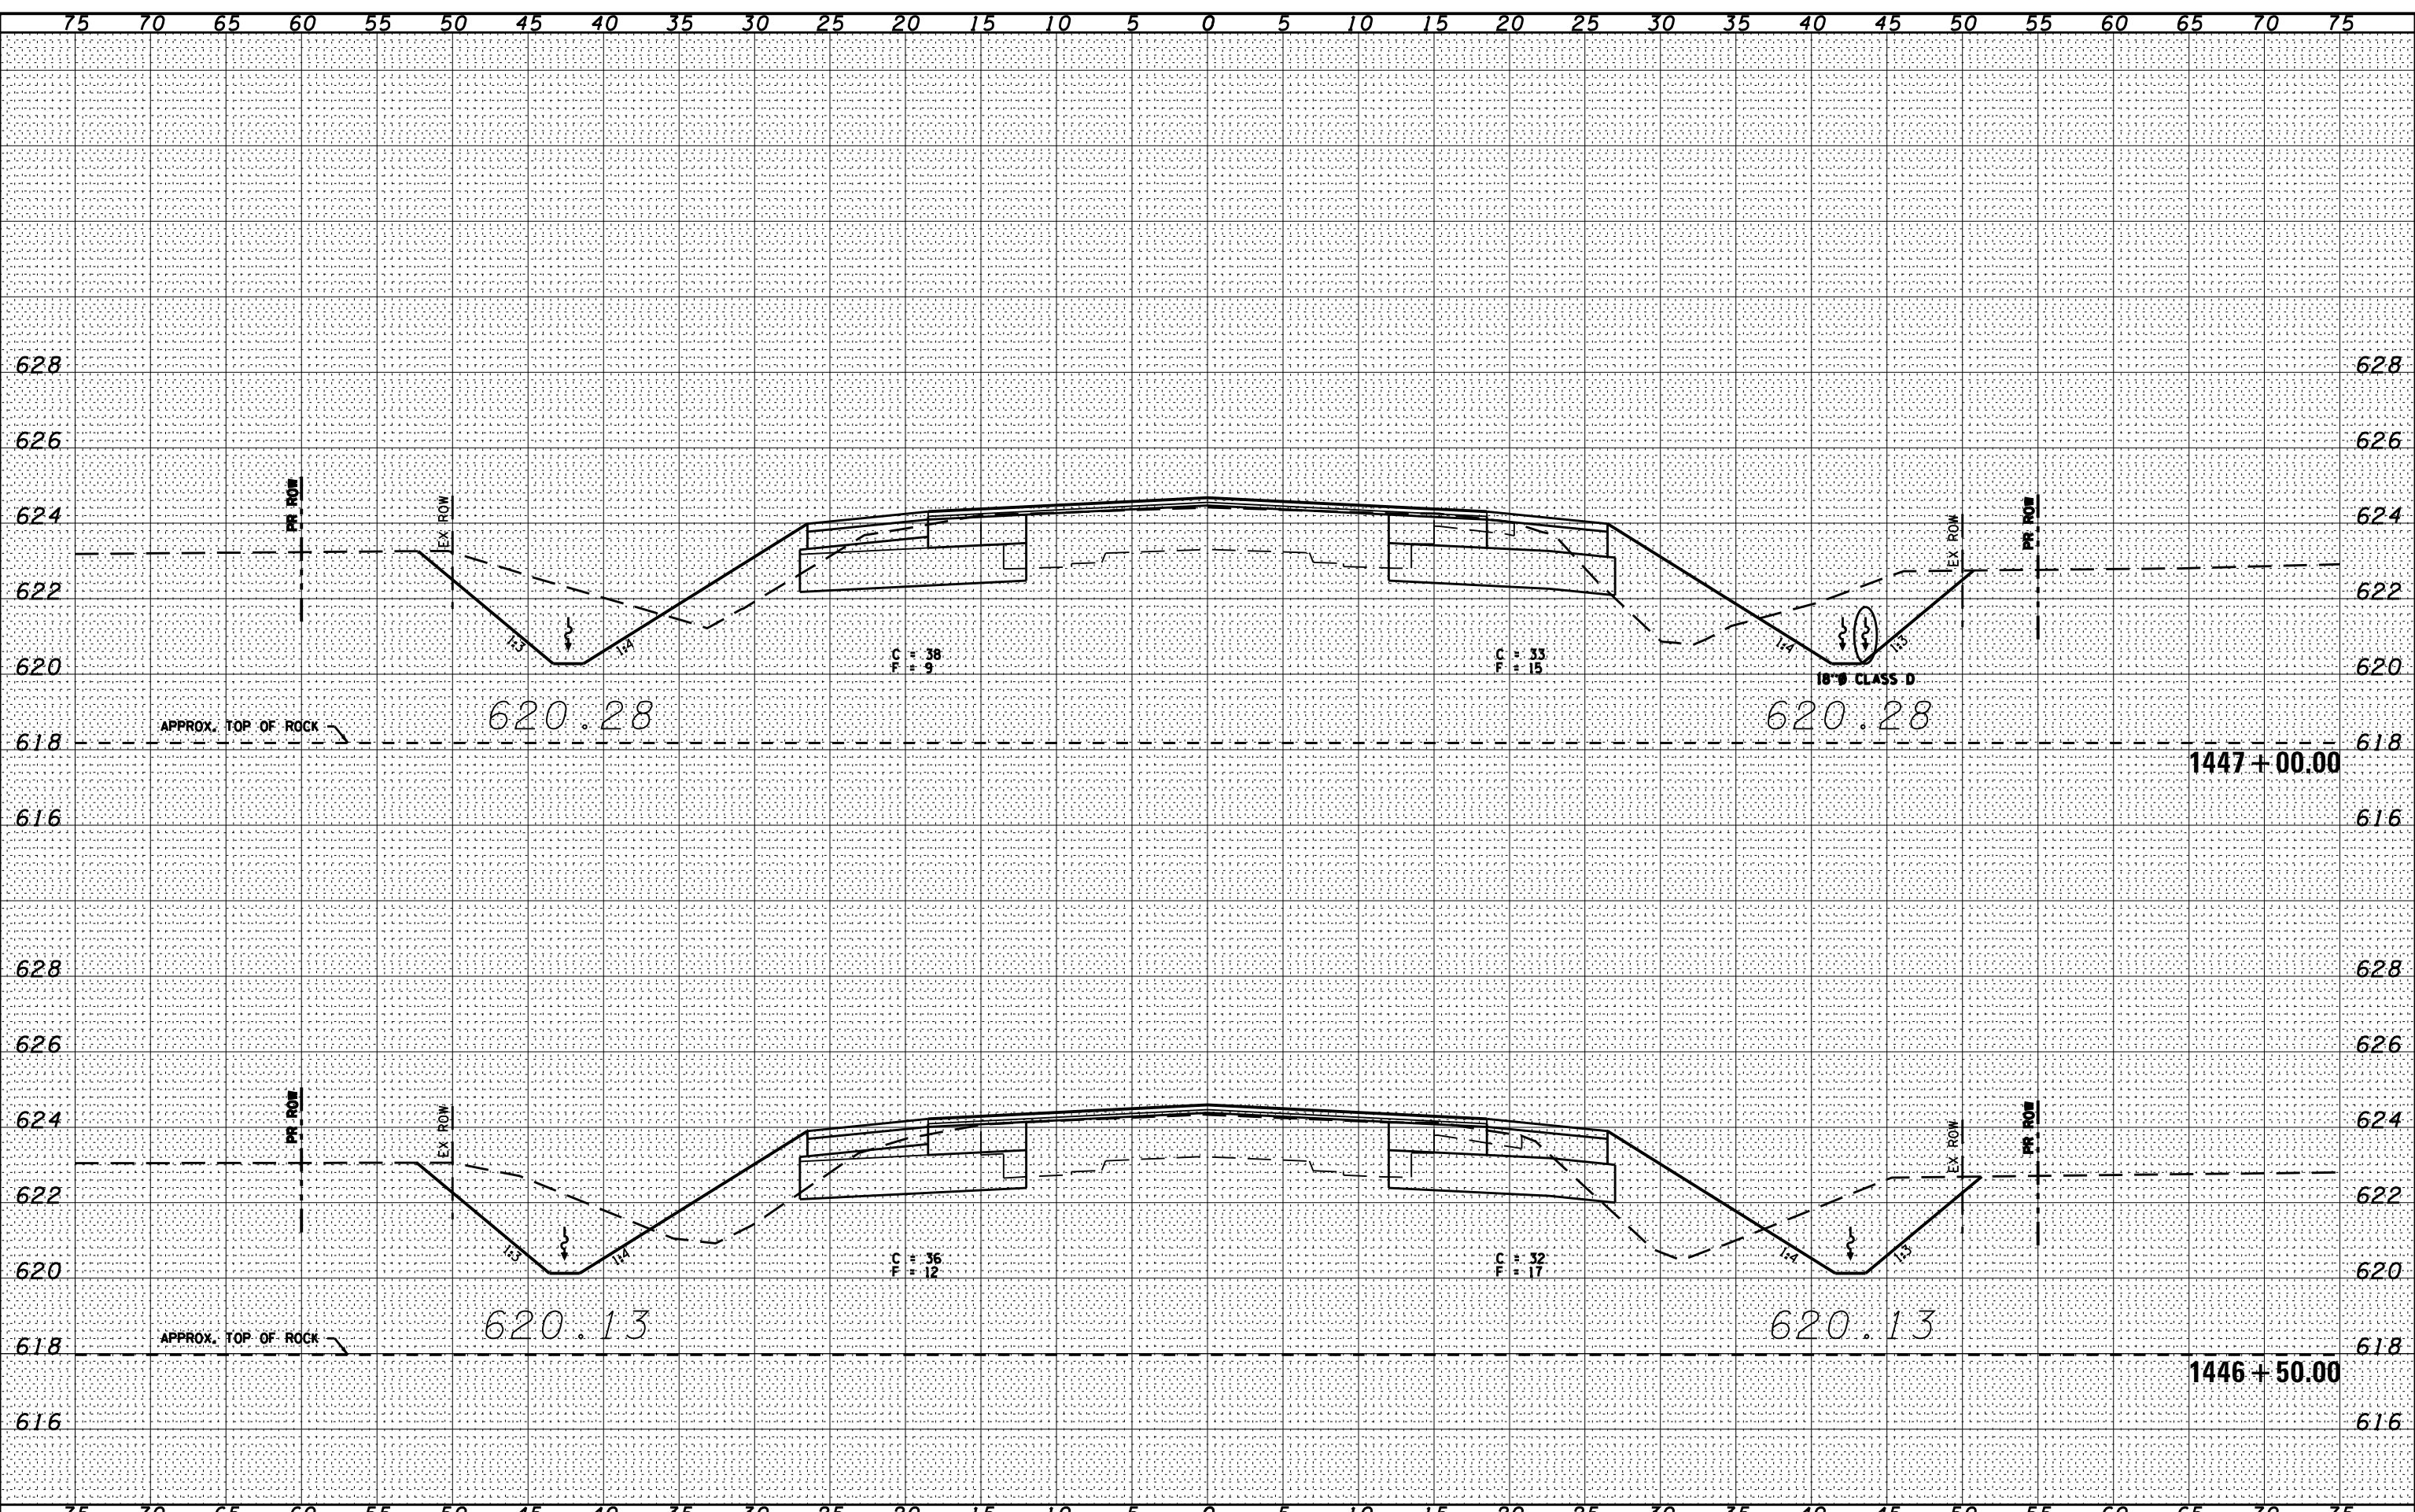

FILE NAME - D366905-SHT-XSSHT-IL17.DGN	USER NAME -	DESIGNED -	REVISED -	STATE OF ILLINOIS DEPARTMENT OF TRANSPORTATION	CROSS SECTIONS - IL 17			F.A.P. RTE.	SECTION	COUNTY	TOTAL SHEETS	SHEET NO.
	PLOT SCALE - 1"=5'	DRAWN - LAG	REVISED -					41	(I)W&RS-1	KANKAKEE	450	376
	PLOT DATE - 07/13	CHECKED - JKC	REVISED -					CONTRACT NO. 66905				
		DATE - 07/13	REVISED -					ILLINOIS FED. AID PROJECT				

SCALE: 1"=5' SHEET OF SHEETS STA. 1446+50.00 TO STA. 1447+00.00