


BY	DATE
CHAMLIN & ASSOCIATES	07/09
LAG	07/09
JAC	07/09
	07/09
	07/09
NO.	

BY	DATE
CHAMLIN & ASSOCIATES	07/09
LAG	07/09
JAC	07/09
	07/09
	07/09
NO.	

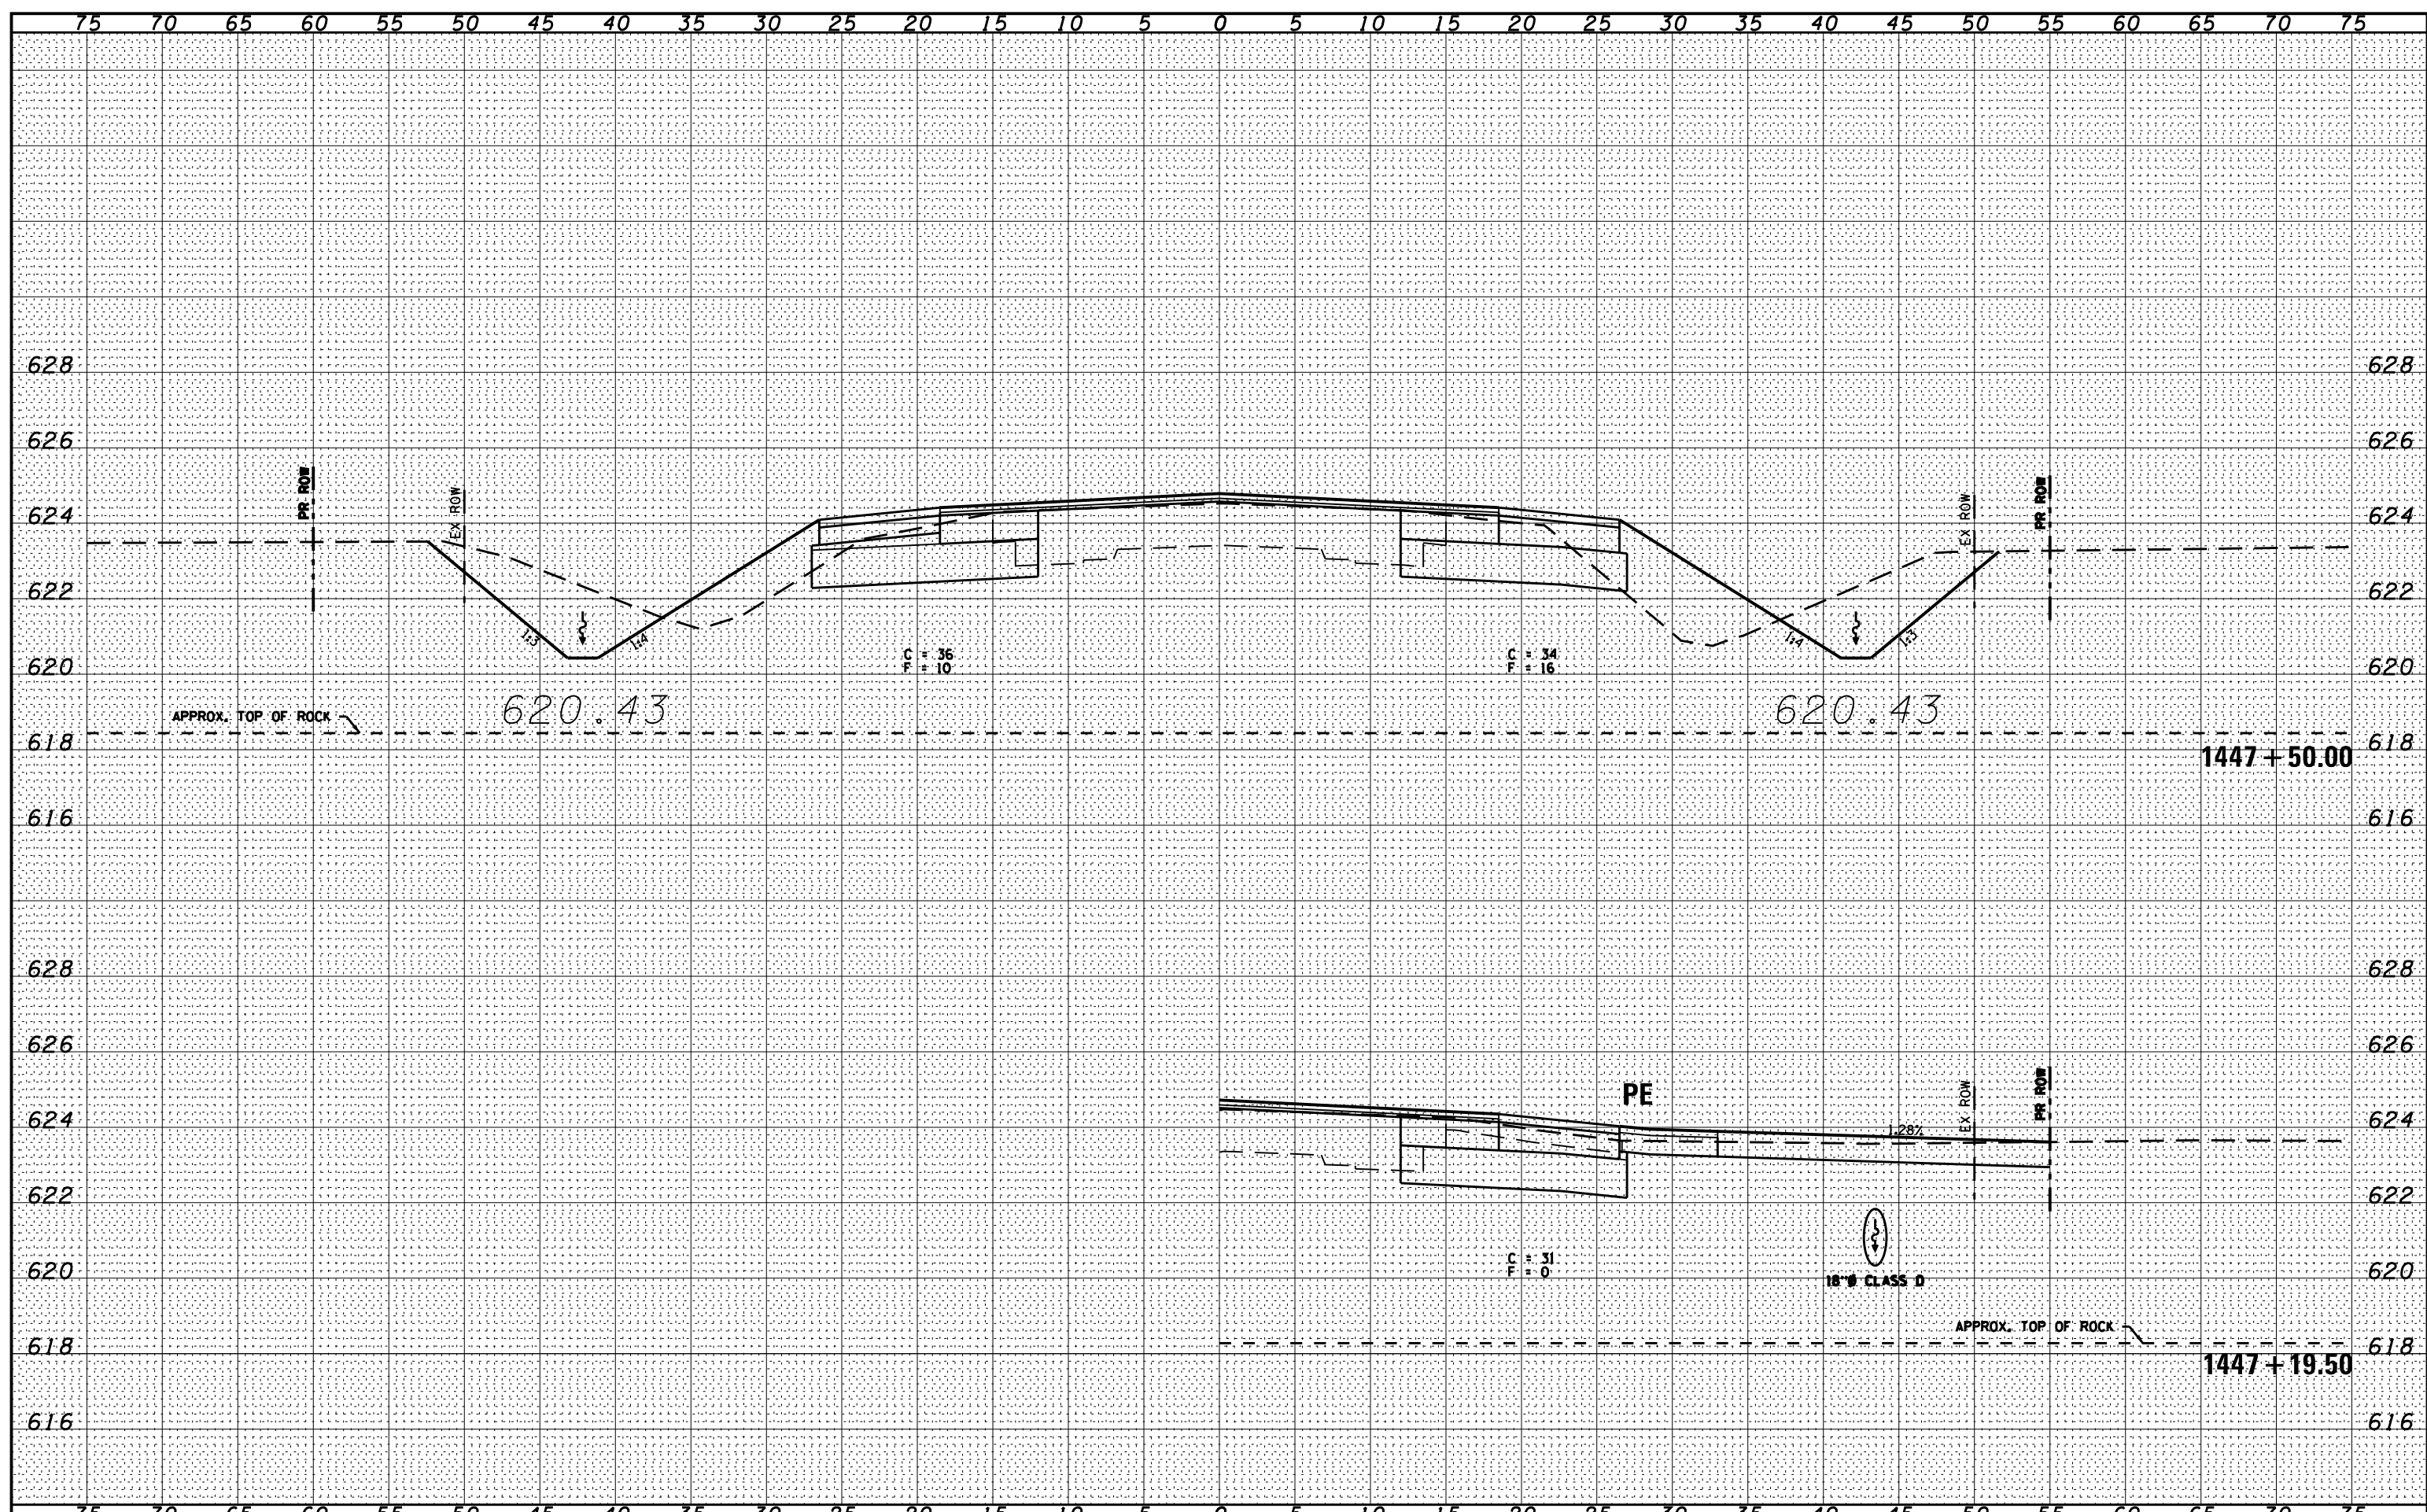

FILE NAME = D366905-SHT-KSSHT-IL17.DGN	USER NAME = ...	DESIGNED -	REVISIED -	STATE OF ILLINOIS DEPARTMENT OF TRANSPORTATION	CROSS SECTIONS - IL 17				F.A.P. RTE. 41	SECTION (I)W&RS-1	COUNTY KANKAKEE	TOTAL SHEETS 450	SHEET NO. 377
	PLOT SCALE = 1"=5'	DRAWN - LAG	REVISIED -		SCALE: 1"=5'	SHEET	OF	SHEETS	STA. 1447+19.50	TO STA. 1447+50.00	CONTRACT NO. 66905		
	PLOT DATE = 07/13	CHECKED - JAC	REVISIED -		ILLINOIS FED. AID PROJECT								
		DATE - 07/13	REVISIED -										