


BY	DATE
CHAMLIN & ASSOCIATES	07/09
LAG	07/09
JAC	07/09
LAG	07/09
JAC	07/09
...	...
...	...
...	...
...	...
...	...
...	...
...	...

FINAL SURVEY	SURVEYED	DATE
NOTE BOOK NO.	PLOTTED	07/09
AREAS CHECKED	TEMPLATE	07/09
	AREAS	07/09
	CHECKED	07/09

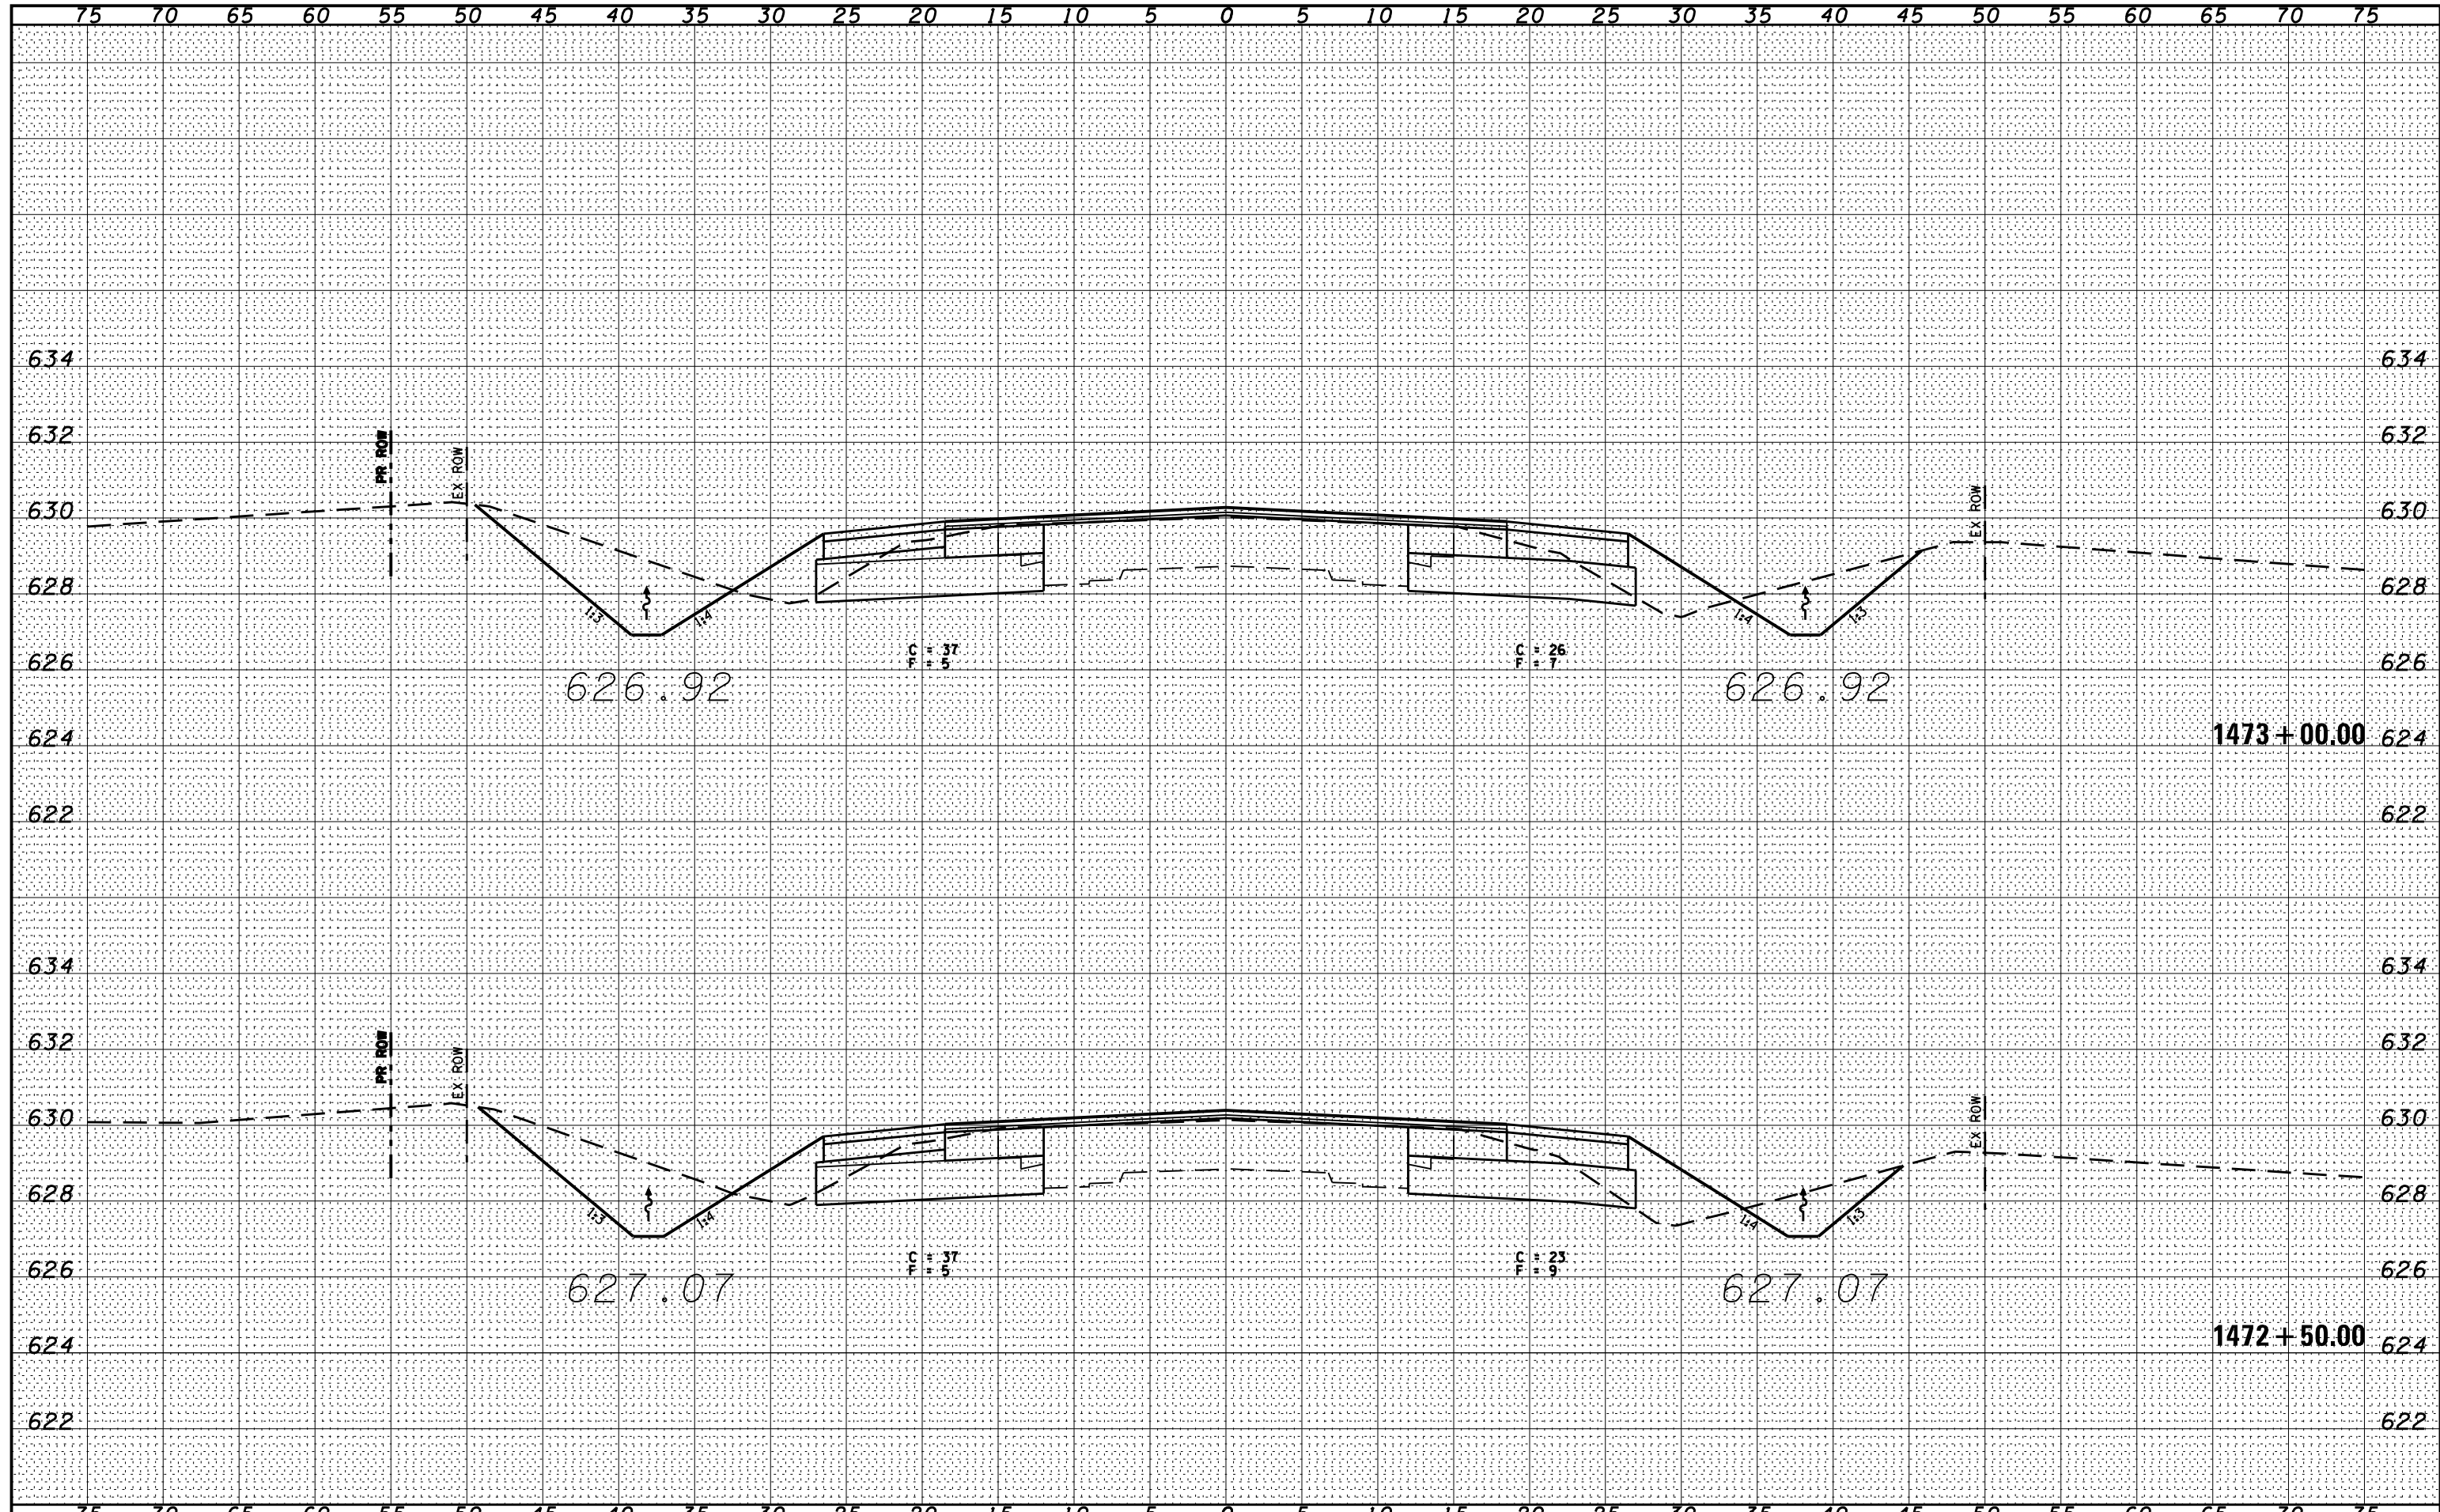

FILE NAME = D366905-SHT-XSSH-T-IL17.DGN
 USER NAME = ...
 PLOT SCALE = 1"=5'
 PLOT DATE = 07/13

DESIGNED -	REVISD -
DRAWN - LAG	REVISD -
CHECKED - JAC	REVISD -
DATE - 07/13	REVISD -

**STATE OF ILLINOIS
DEPARTMENT OF TRANSPORTATION**

CROSS SECTIONS - IL 17

SCALE: 1"=5' SHEET OF SHEETS STA. 1472+50.00 TO STA. 1473+00.00

F.A.P. RTE.	SECTION	COUNTY	TOTAL SHEETS	SHEET NO.
41	(1)W&RS-1	KANKAKEE	450	412
			CONTRACT NO. 66905	
ILLINOIS FED. AID PROJECT				