


BY	DATE
CHAMLIN & ASSOCIATES	07/09
LAG	07/09
JAC	07/09
NO.	
DESIGNED	REVIS
DRAWN	REVIS
CHECKED	REVIS
DATE	REVIS

FINAL SURVEY	SURVEYED	DATE
NOTE BOOK	PLOTTED	07/09
AREAS CHECKED	TEMPLATE	07/09
NO.	AREAS CHECKED	07/09

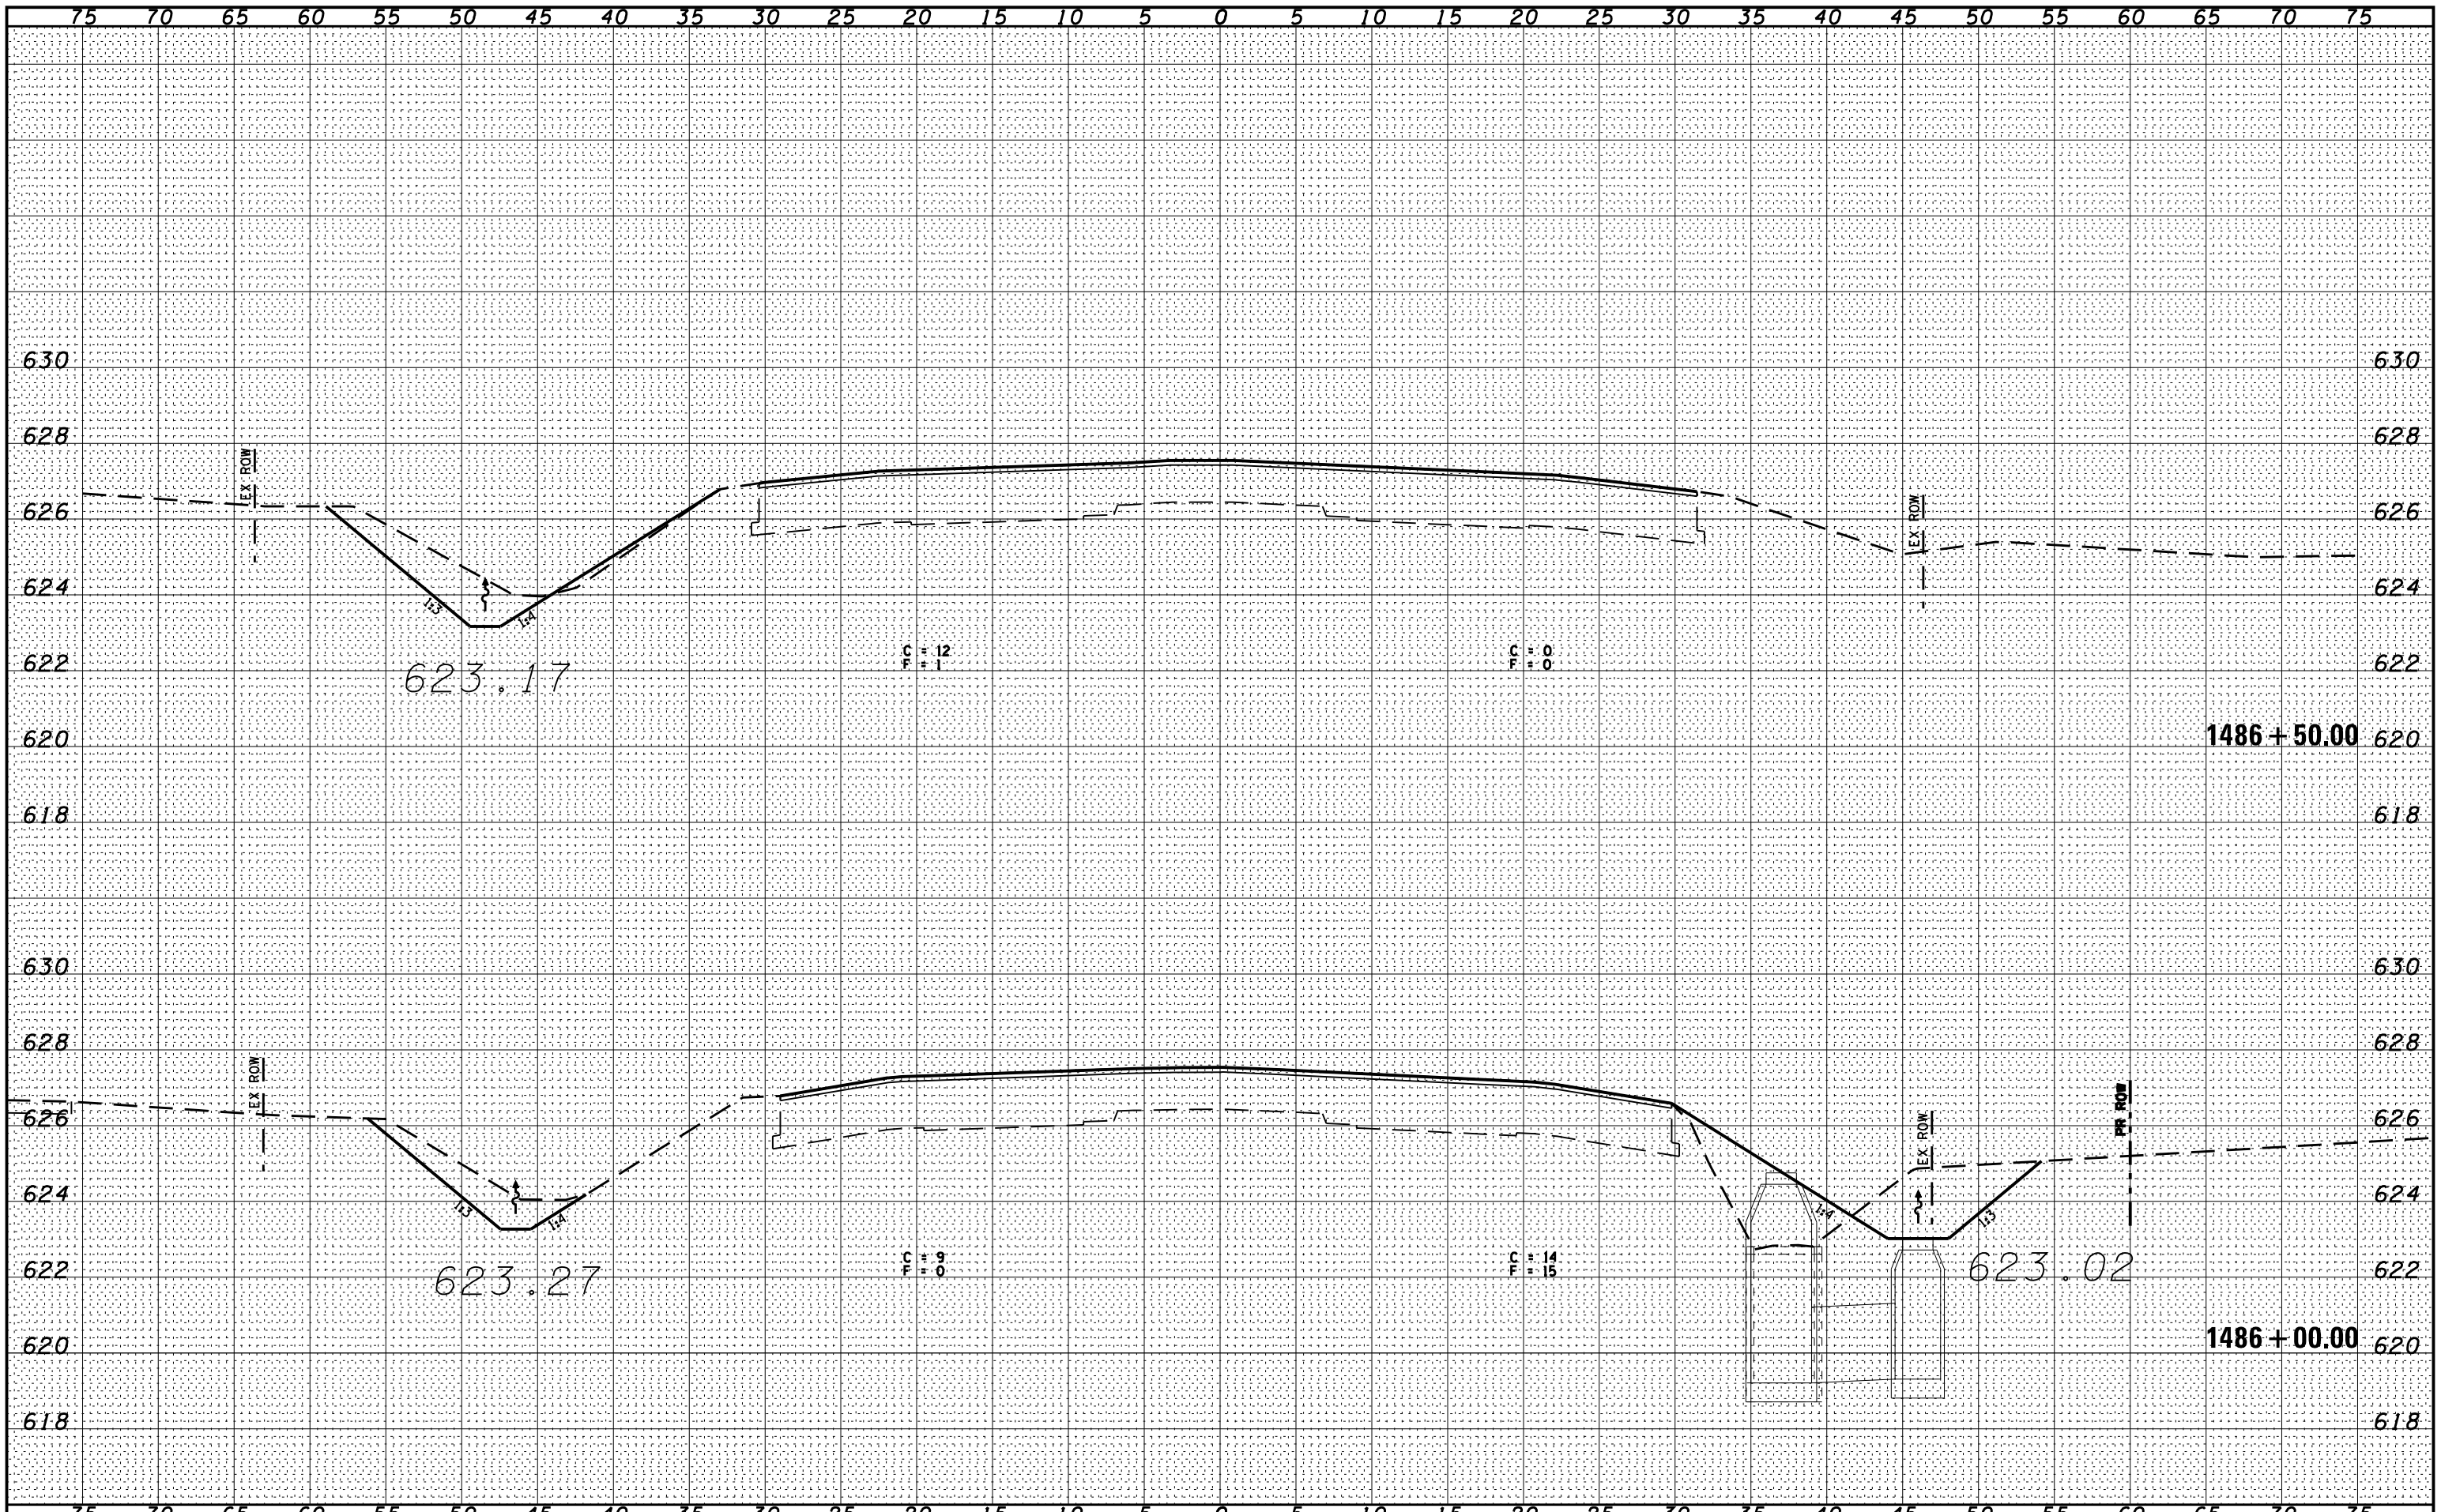

FILE NAME = D366905-SHT-KSSHT-IL17.DGN  
 USER NAME = ...  
 PLOT SCALE = 1"=5'  
 PLOT DATE = 07/13

DESIGNED -	REVIS -
DRAWN - LAG	REVIS -
CHECKED - JAC	REVIS -
DATE - 07/13	REVIS -

STATE OF ILLINOIS  
 DEPARTMENT OF TRANSPORTATION

CROSS SECTIONS - IL 17

SCALE: 1"=5' SHEET OF SHEETS STA. 1486+00.00 TO STA. 1486+50.00

F.A.P. RTE.	SECTION	COUNTY	TOTAL SHEETS	SHEET NO.
41	(I)W&RS-1	KANKAKEE	450	428
CONTRACT NO. 66905			ILLINOIS FED. AID PROJECT	