


FINAL SURVEY	SURVEYED	DATE
NOTE BOOK	PLOTTED	
NO.	TEMPLATE	
	AREAS CHECKED	

ORIGINAL SURVEY	DATE
NOTE BOOK	07/09
NO.	07/09
	07/09

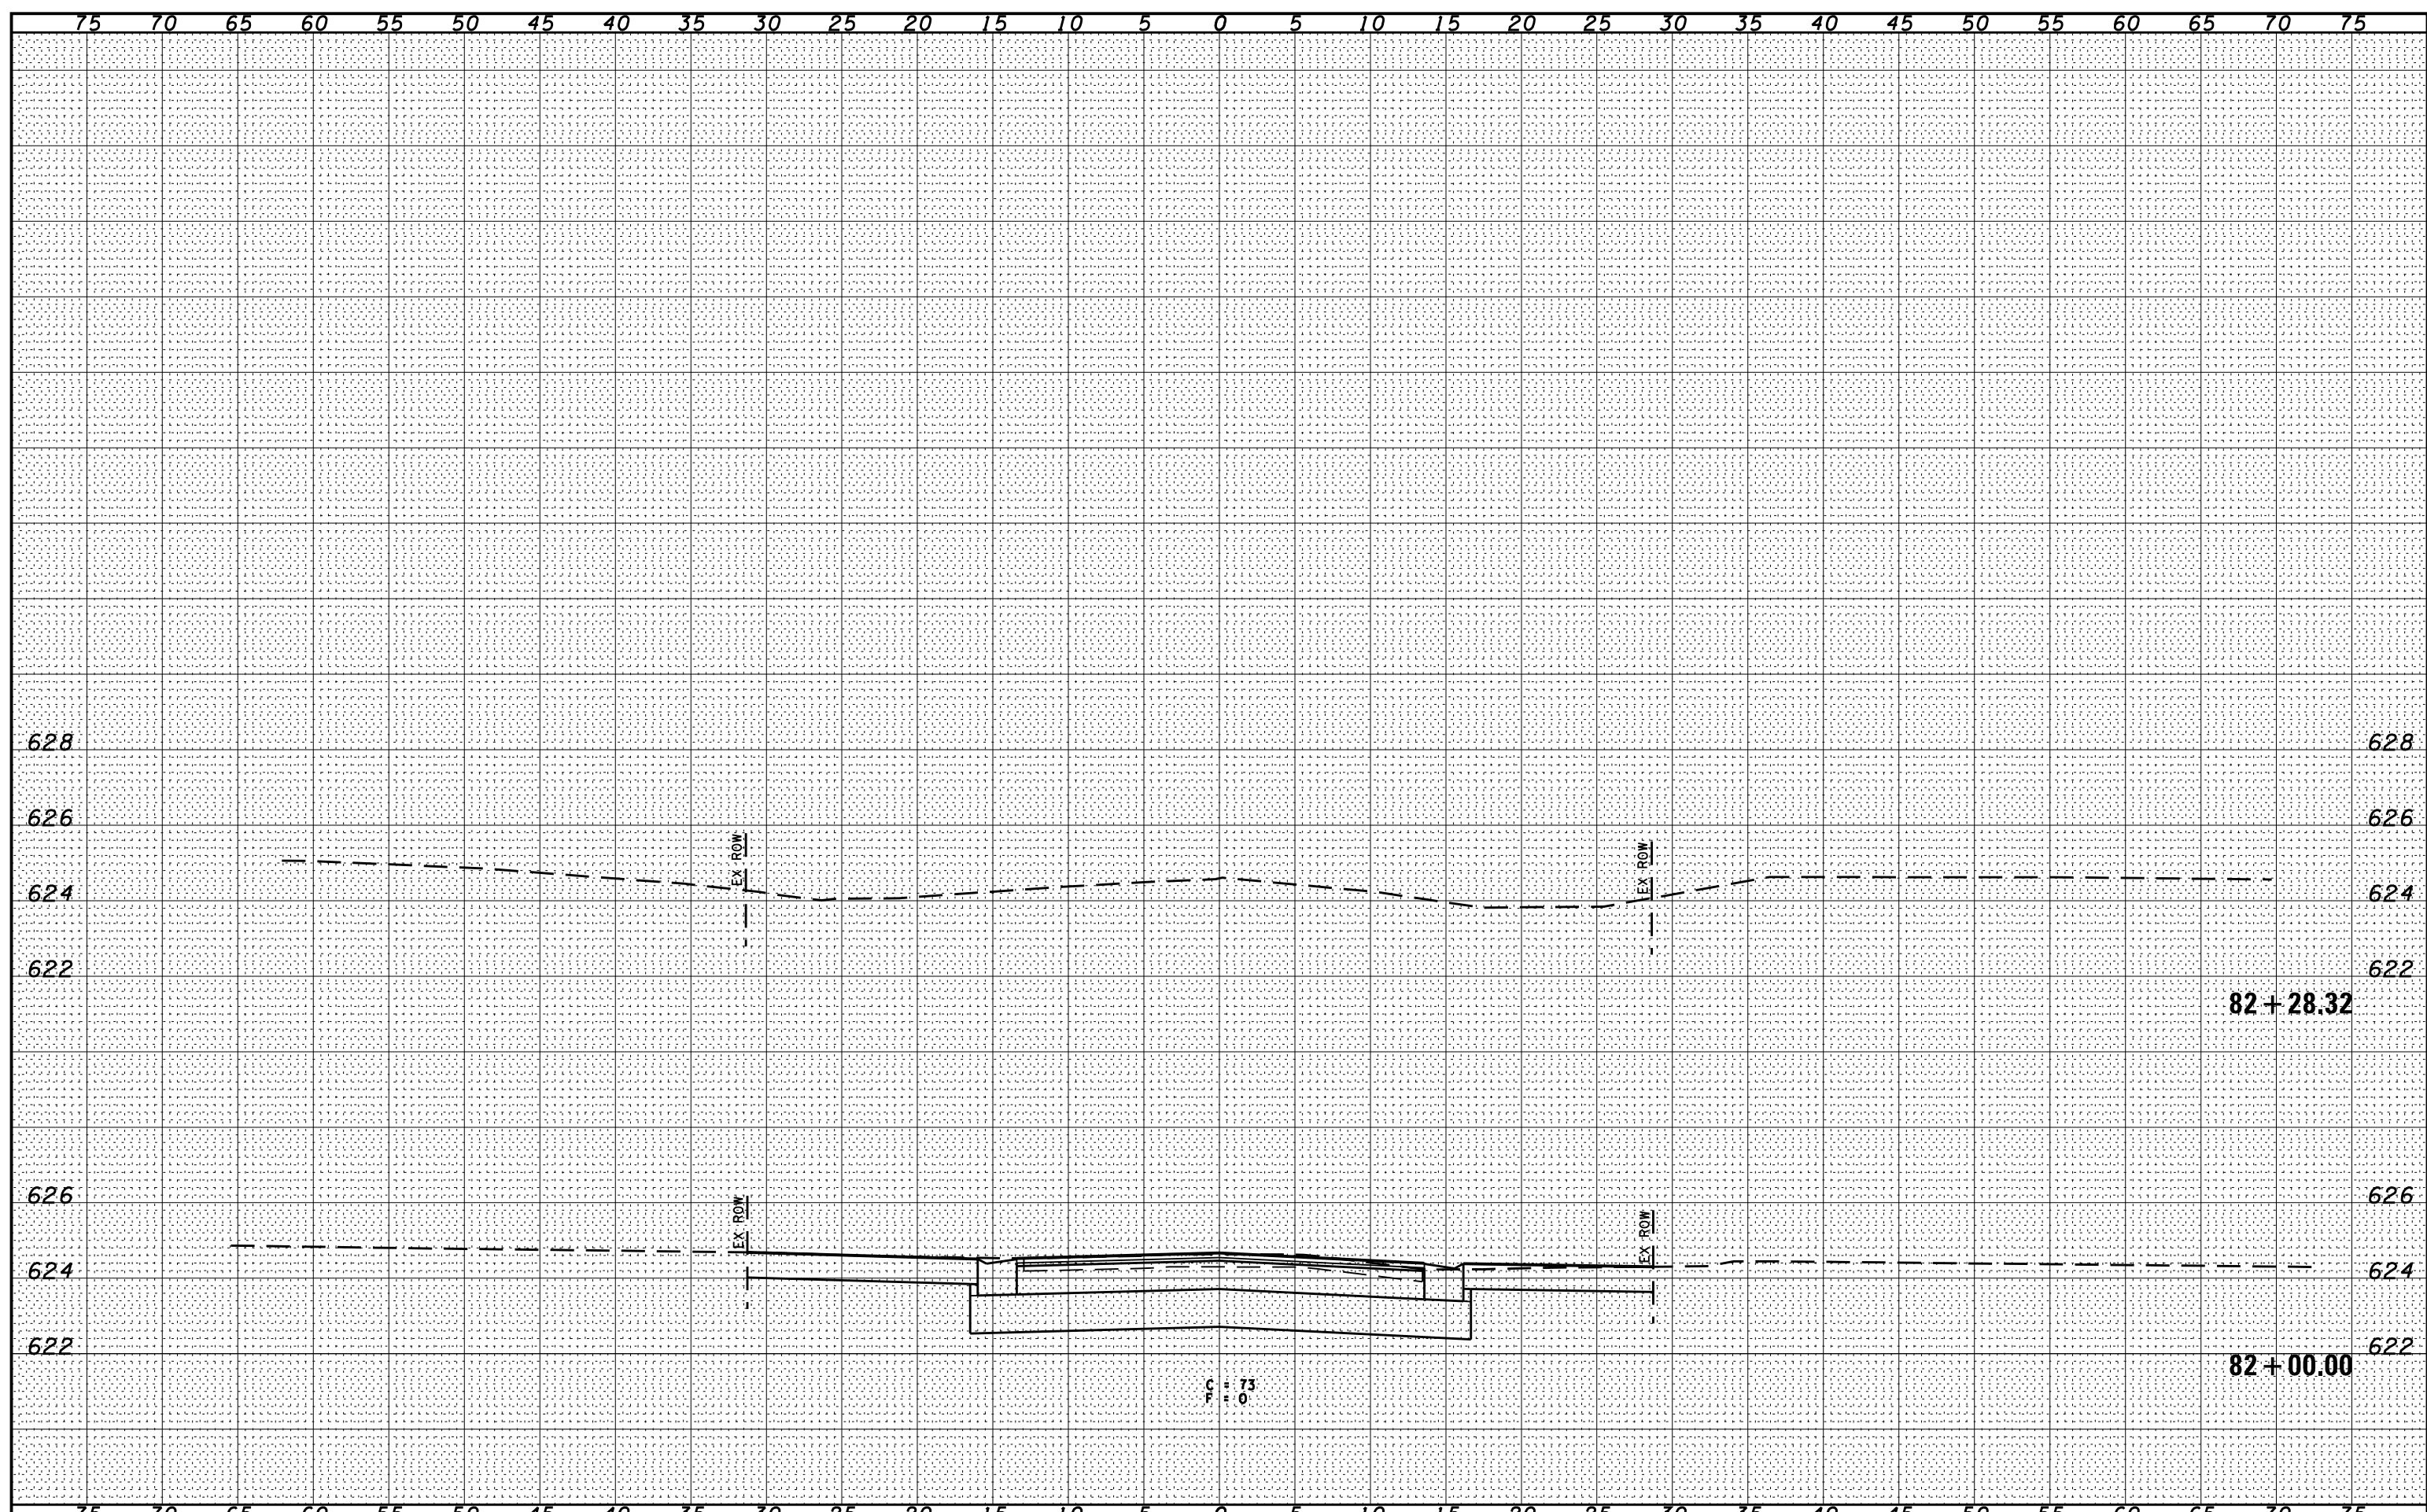

FILE NAME = D366905-SHT-KSSHT-N3290.DGN
 USER NAME = ...
 PLOT SCALE = 1"=5'
 PLOT DATE = 07/13

DESIGNED -	REVISIED -
DRAWN - LAG	REVISIED -
CHECKED - JKC	REVISIED -
DATE - 07/13	REVISIED -

**STATE OF ILLINOIS
 DEPARTMENT OF TRANSPORTATION**

CROSS SECTIONS - N3290W ROAD

SCALE: 1"=5' SHEET OF SHEETS STA. 82+00.00 TO STA. 82+28.32

F.A.P. RTE.	SECTION	COUNTY	TOTAL SHEETS	SHEET NO.
41	(1)W&RS-1	KANKAKEE	450	444
CONTRACT NO. 66905				
ILLINOIS FED. AID PROJECT				