


BY	DATE
CHAMLIN & ASSOCIATES	07/09
LAG	07/09
JAC	07/09
---	07/09
---	07/09
---	07/09
---	07/09
---	07/09
---	07/09

FINAL SURVEY	SURVEYED
NOTE BOOK	PLOTTED
NO.	TEMPLATE
	AREAS CHECKED

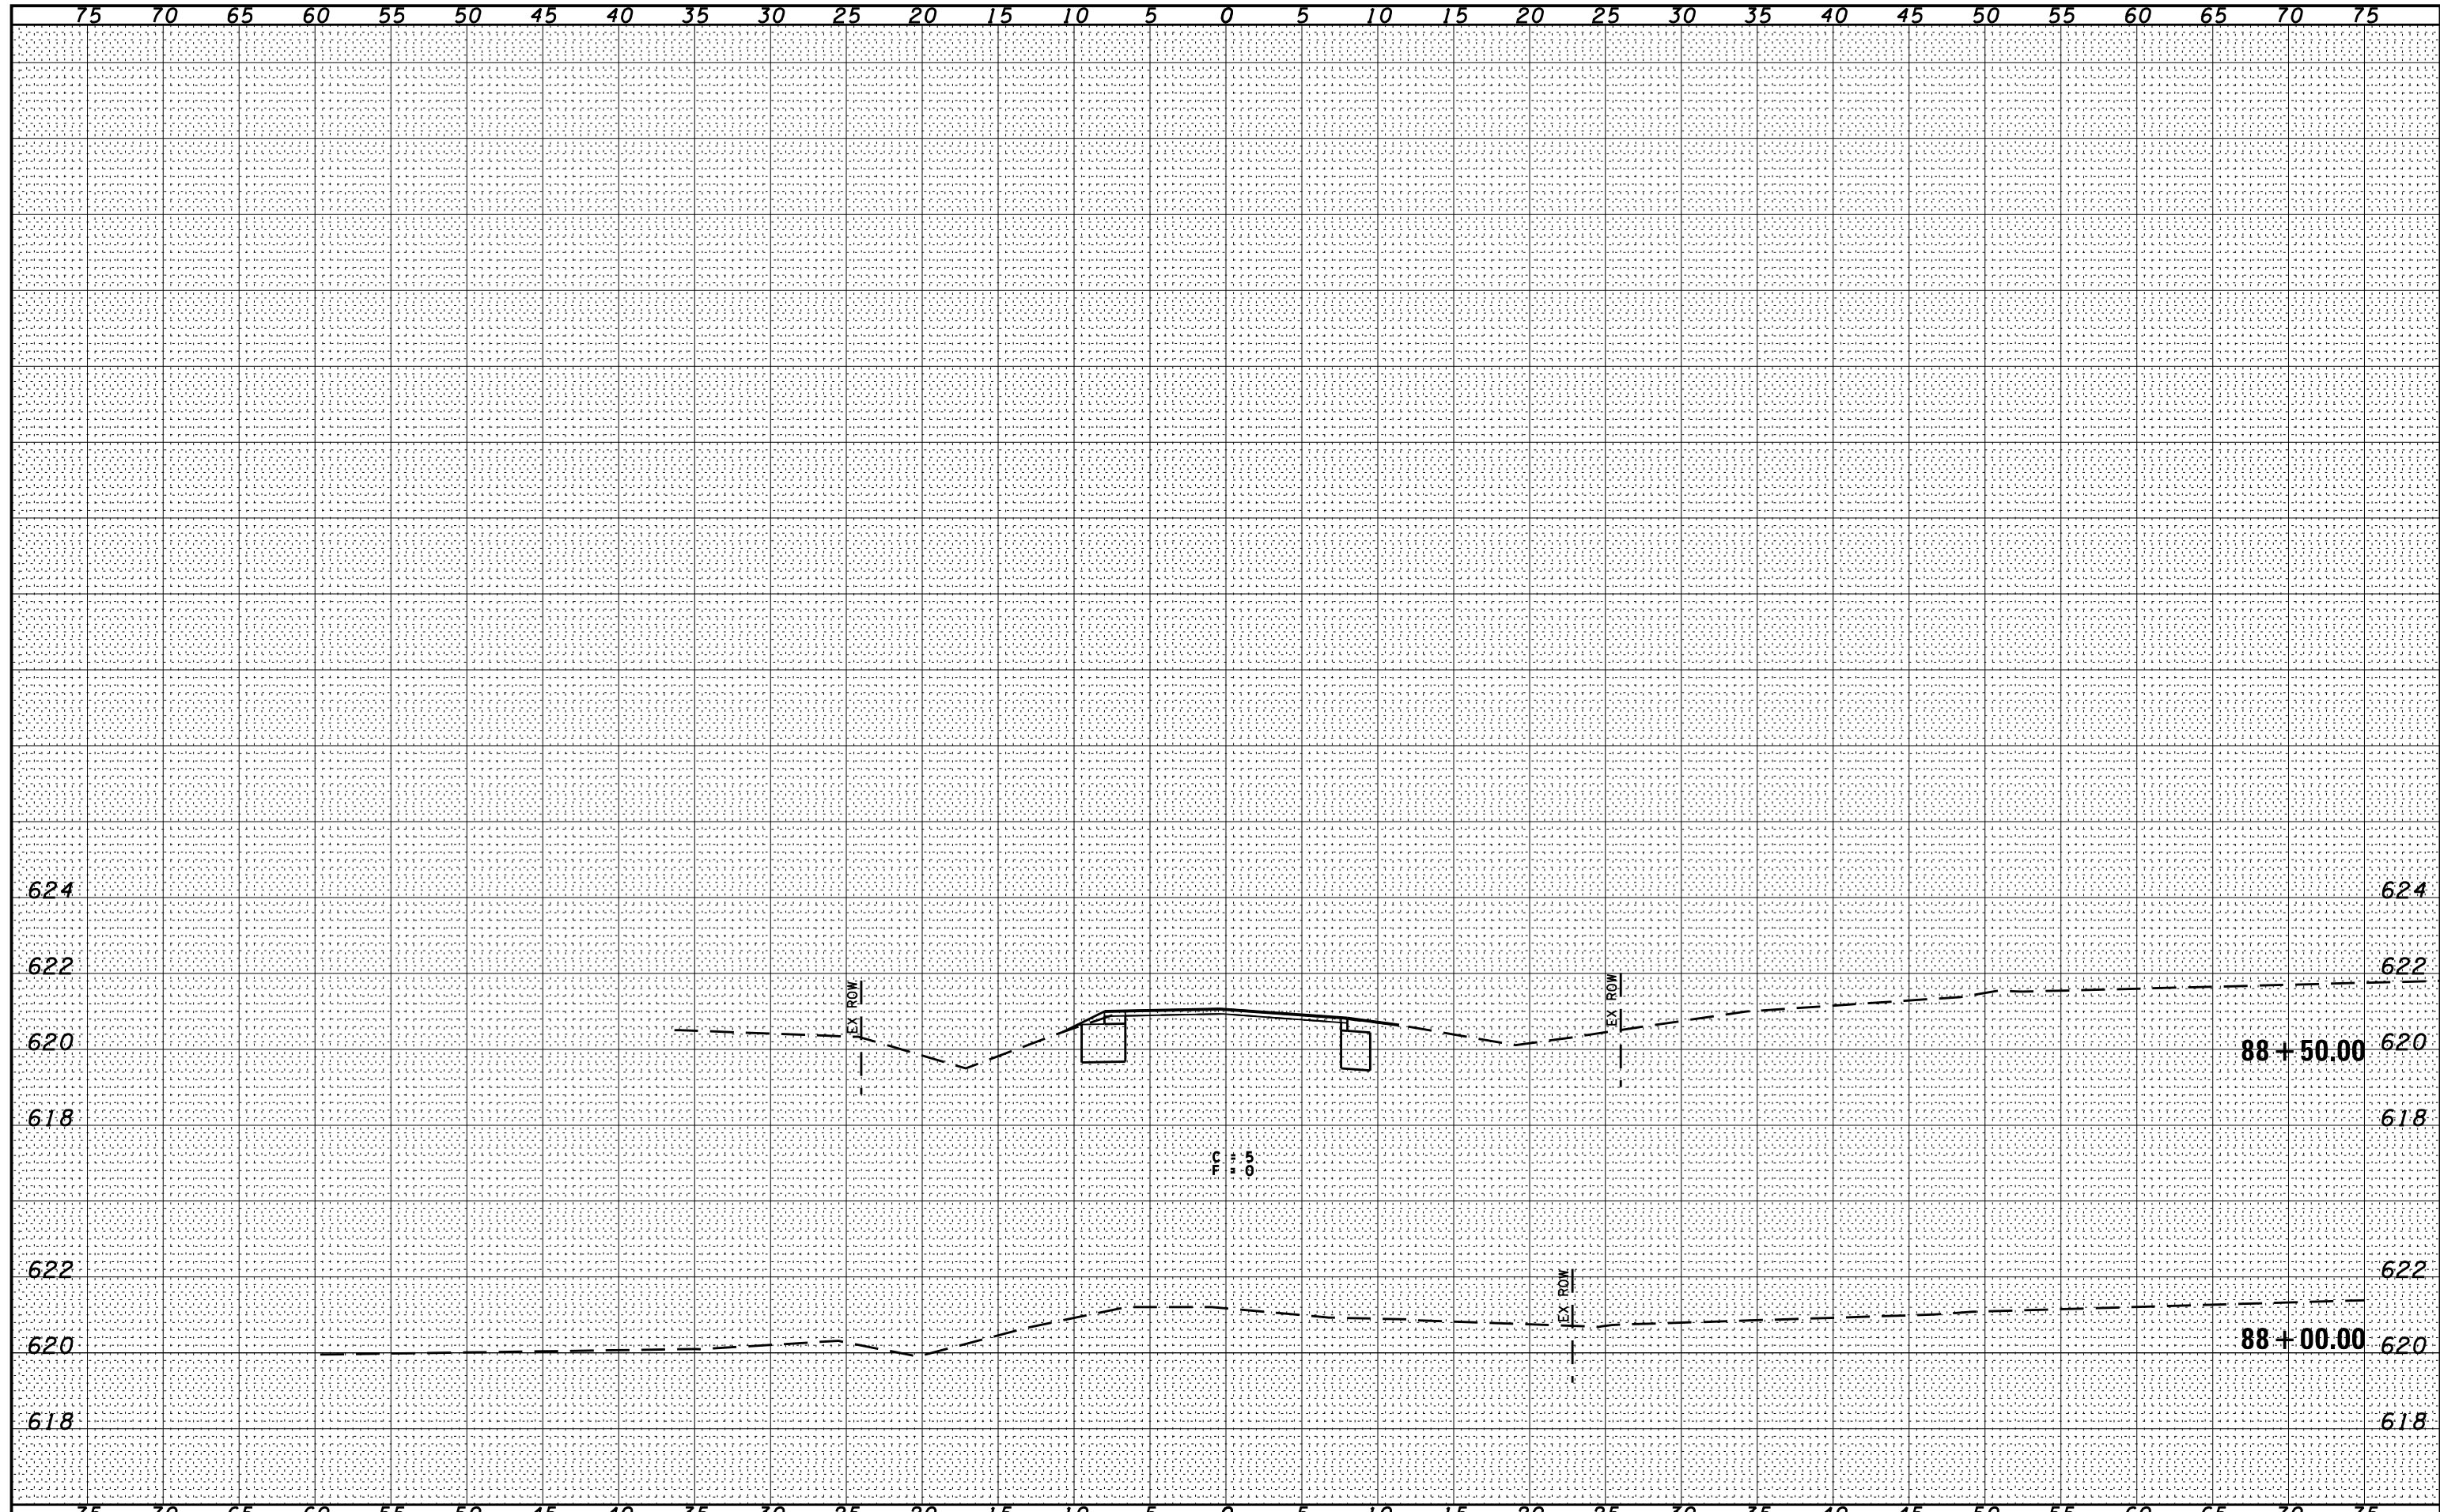

FILE NAME = D366905-SHT-XSSHT-S3160.DGN	USER NAME = ...	DESIGNED -	REVISIONS	STATE OF ILLINOIS DEPARTMENT OF TRANSPORTATION	CROSS SECTIONS - S3160W ROAD			F.A.P. RTE. 41	SECTION (I)W&RS-1	COUNTY KANKAKEE	TOTAL SHEETS 450	SHEET NO. 445
PLOT SCALE = 1"=5'		DRAWN - LAG	REVISIONS		SCALE: 1"=5'	SHEET	OF	SHEETS	STA. 88+00.00	TO STA. 89+30.00	CONTRACT NO. 66905	
PLOT DATE = 07/13		CHECKED - JAC	REVISIONS		ILLINOIS FED. AID PROJECT							
		DATE - 07/13	REVISIONS									