


| BY | | DATE | |
|--------------|--|-------|--|
| SURVEYED | | 07/09 | |
| PLOTTED | | 07/09 | |
| TEMPLATE | | 07/09 | |
| AREAS | | 07/09 | |
| CHECKED | | 07/09 | |
| NO. | | | |
| FINAL SURVEY | | | |
| NOTE BOOK | | | |
| NO. | | | |

| BY | | DATE | |
|----------------------|--|-------|--|
| CHAMLIN & ASSOCIATES | | 07/09 | |
| LAG | | 07/09 | |
| JAC | | 07/09 | |
| ... | | 07/09 | |
| ... | | 07/09 | |
| NO. | | | |
| ORIGINAL SURVEY | | | |
| NOTE BOOK | | | |
| NO. | | | |

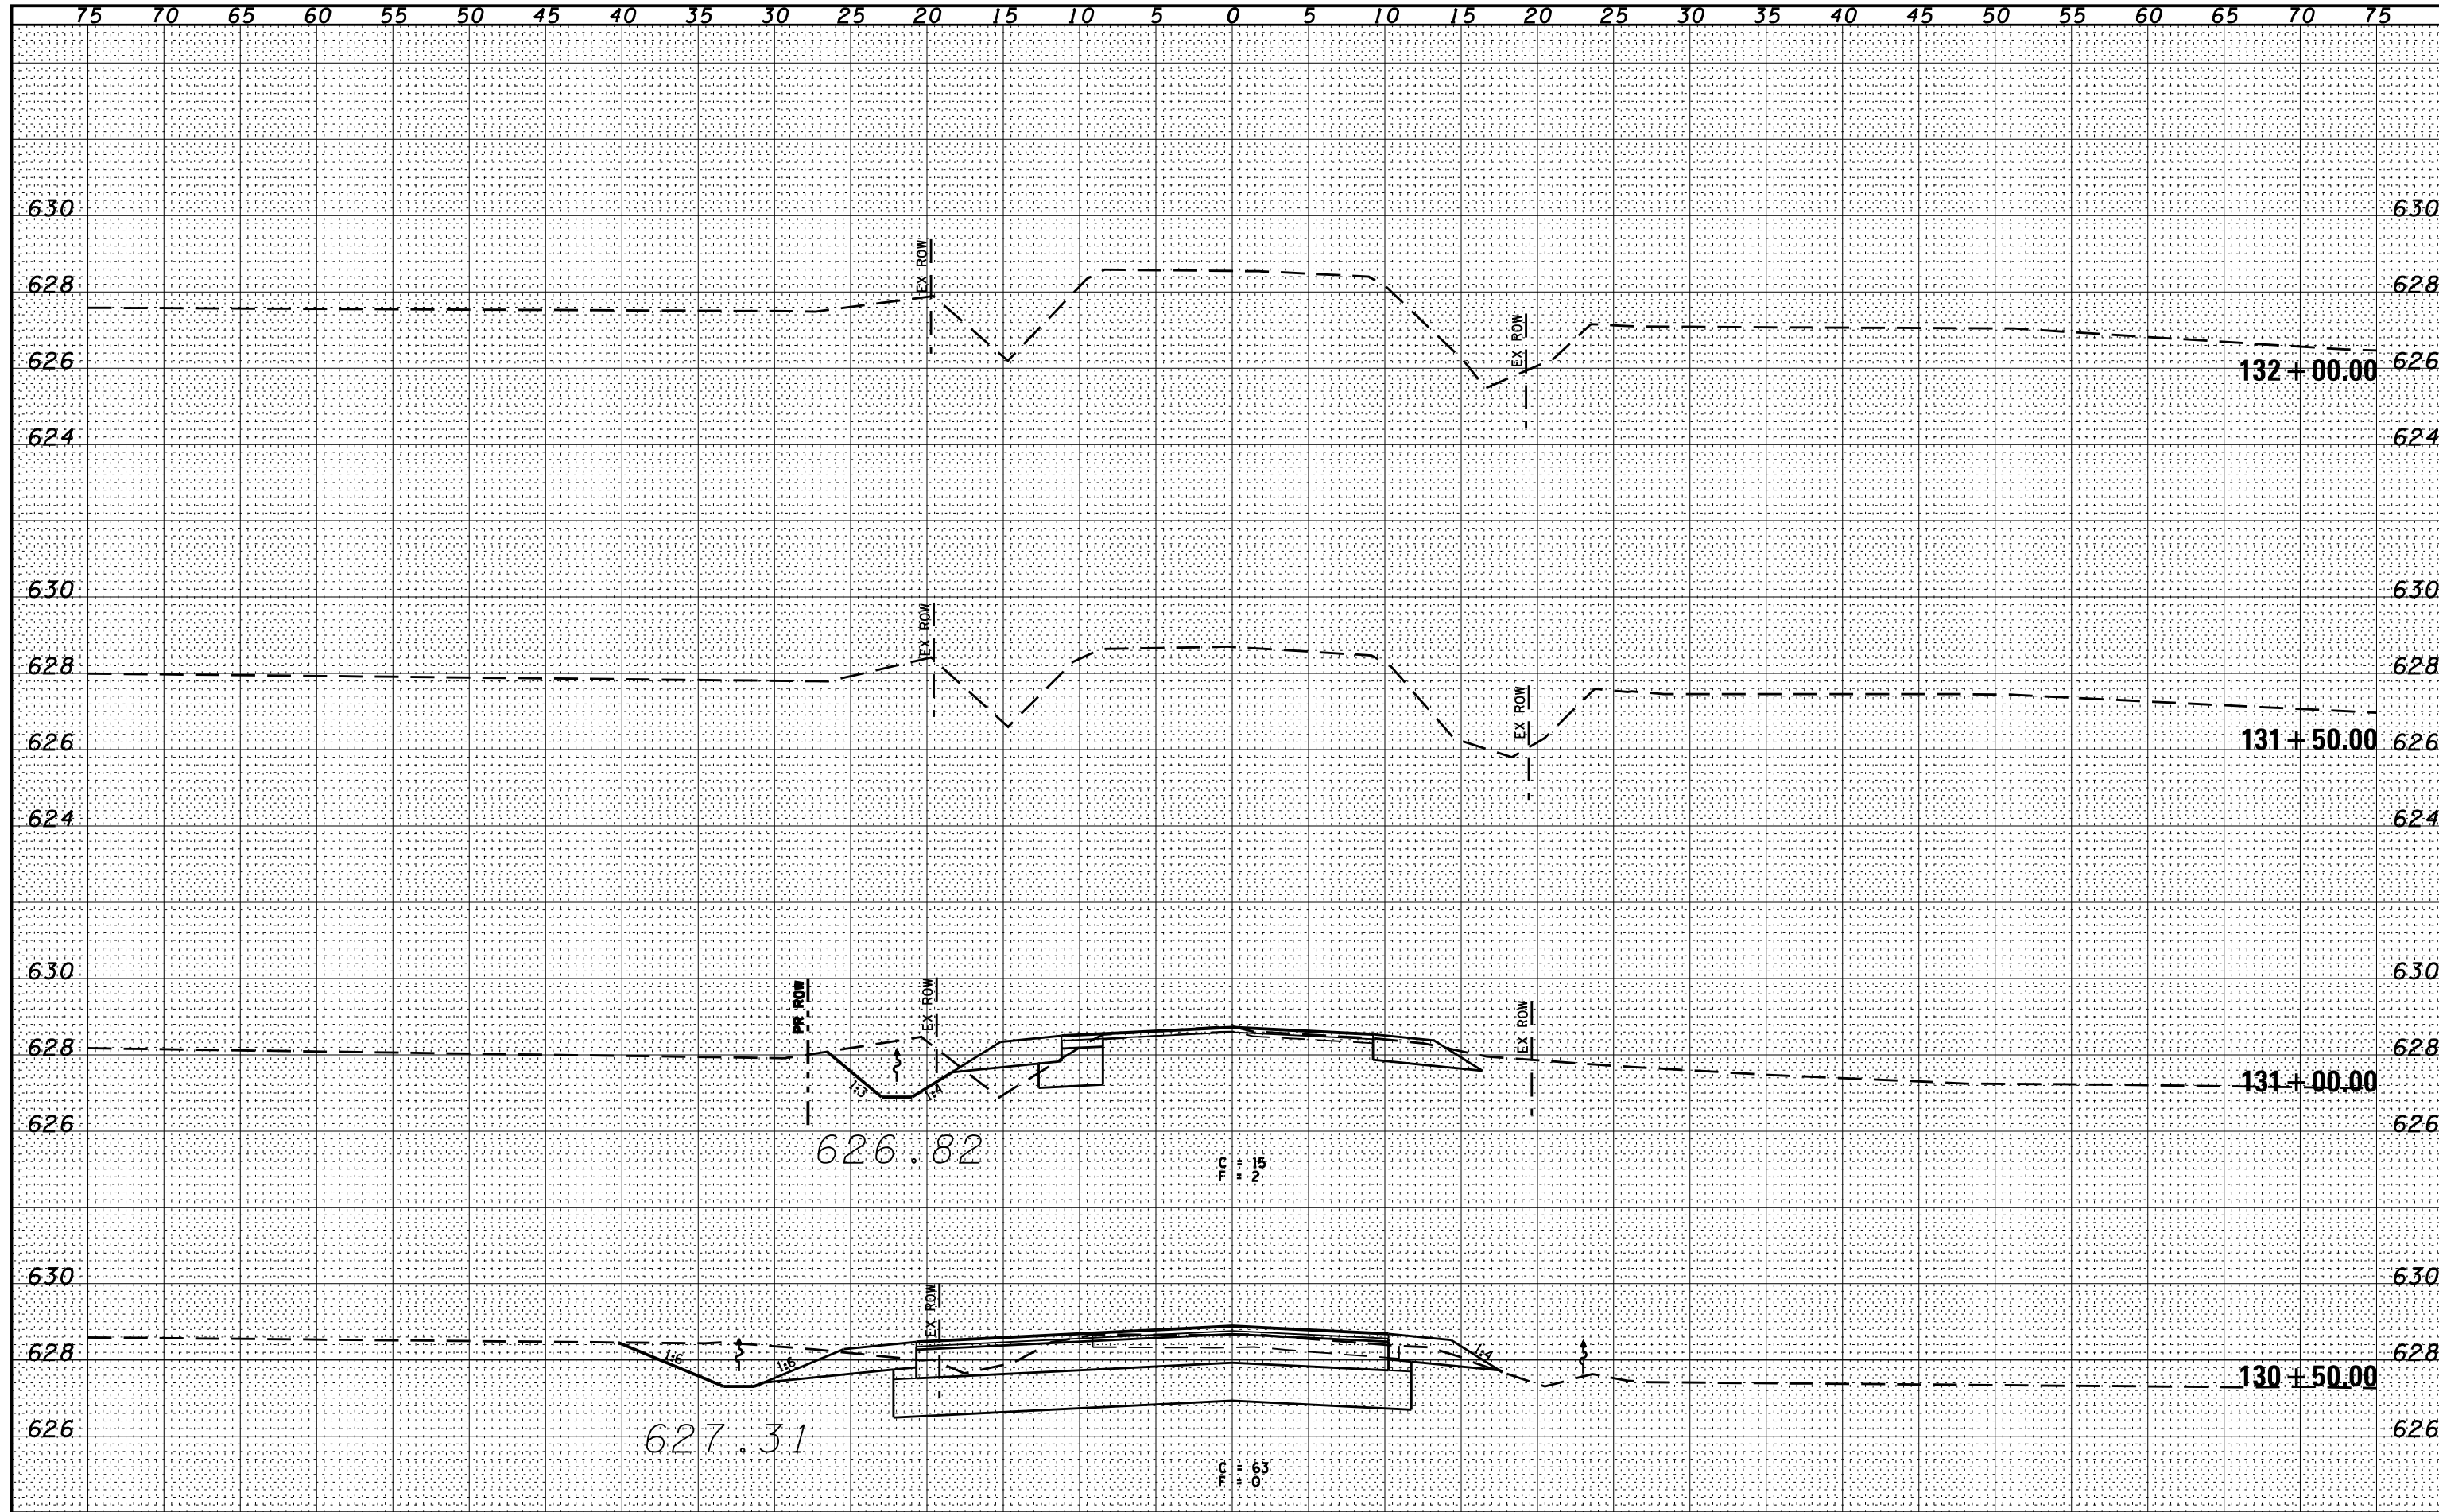

FILE NAME = D366905-SHT-XSSHT-W1790.DGN

USER NAME = ...
 DESIGNED -
 DRAWN - LAG
 CHECKED - JAC
 DATE - 07/13

REVISED -
 REVISED -
 REVISED -
 REVISED -

**STATE OF ILLINOIS
 DEPARTMENT OF TRANSPORTATION**

CROSS SECTIONS - N1790W ROAD

SCALE: 1"=5' SHEET OF SHEETS STA. 130+50.00 TO STA. 132+00.00

| F.A.P. RTE. | SECTION | COUNTY | TOTAL SHEETS | SHEET NO. |
|---------------------------|-----------|----------|--------------|---------------------------|
| 41 | (I)W&RS-1 | KANKAKEE | 450 | 450 |
| | | | | CONTRACT NO. 66905 |
| ILLINOIS FED. AID PROJECT | | | | |