



CONTRACT #68740

F.A.P. RTE.	SECTION	COUNTY	TOTAL SHEETS	SHEET NO.
619	120BR.CR	PUTNAM	77	31
STA.		TO STA.		
FED. ROAD DIST. NO.		ILLINOIS FED. AID PROJECT		

PRE-STAGE I



GRAPHIC SCALE

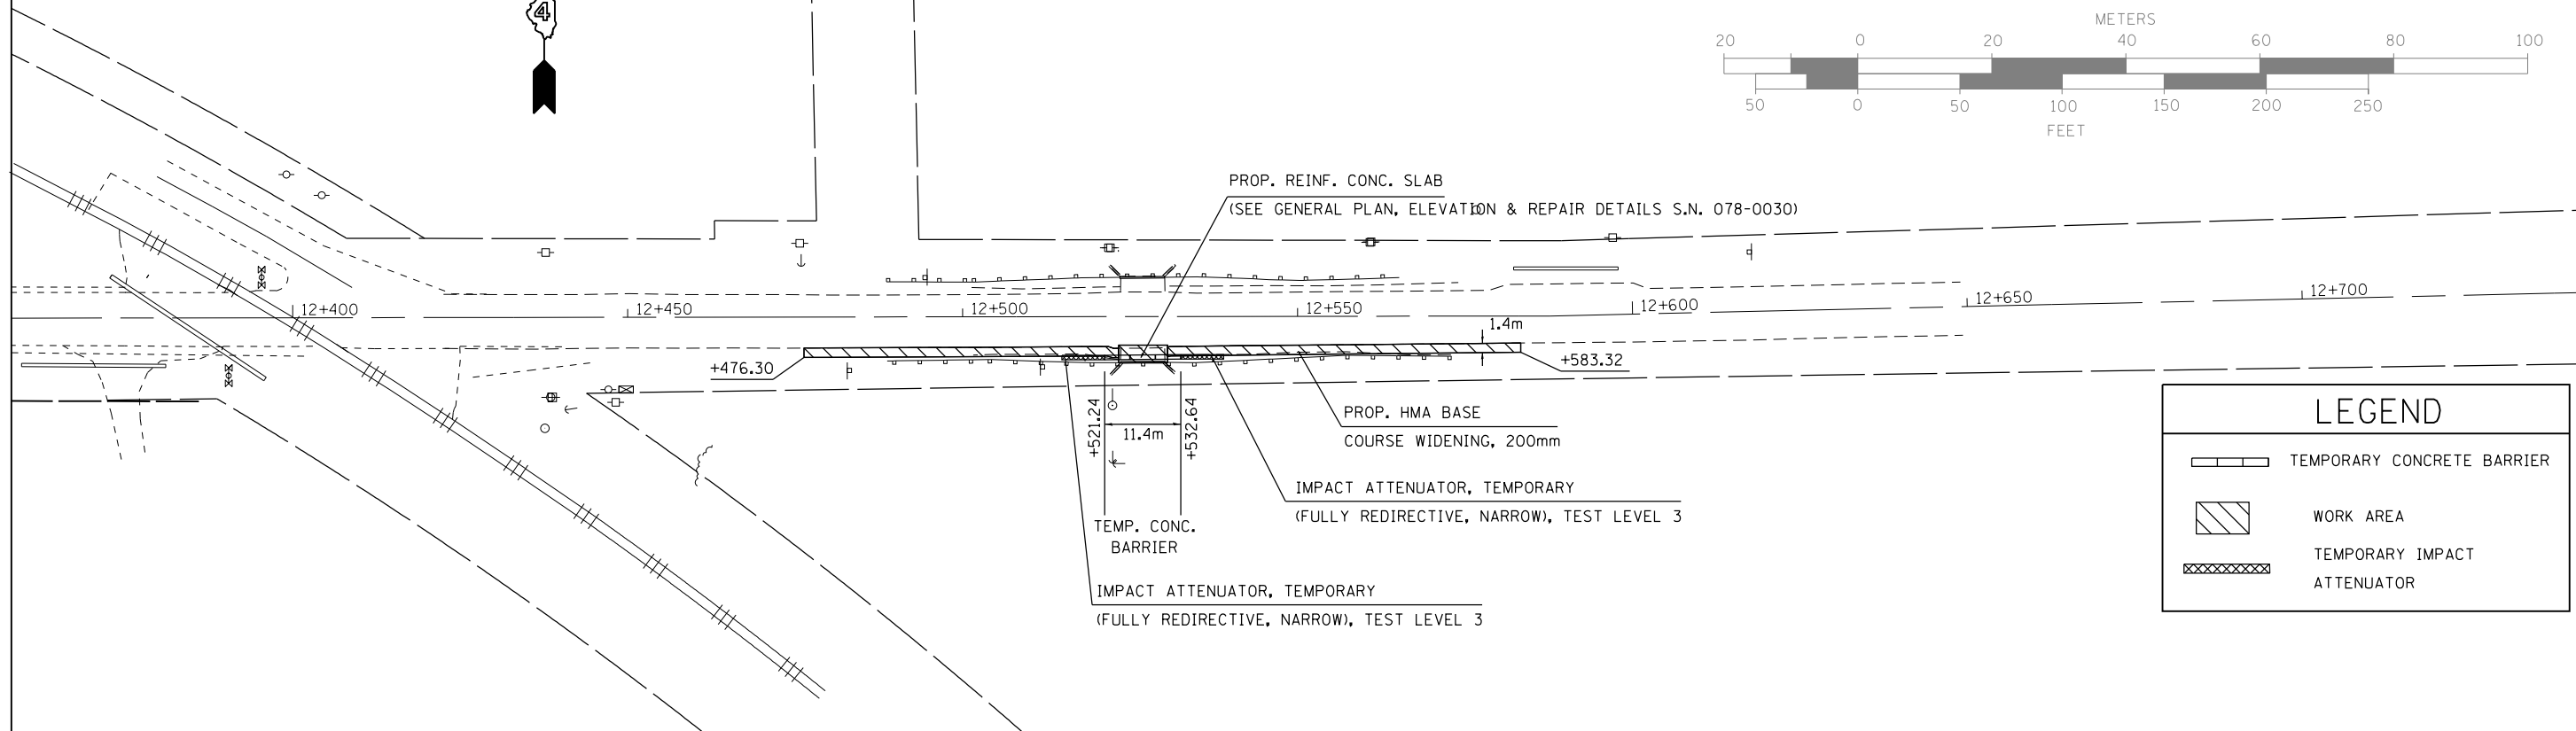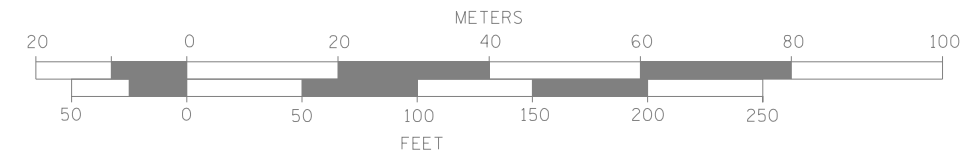


LEGEND	
	TEMPORARY CONCRETE BARRIER
	WORK AREA
	TEMPORARY IMPACT ATTENUATOR

PRE-STAGE I NOTES

1. USE TRAFFIC CONTROL & PROTECTION STANDARD 701326 TO CONSTRUCT REINFORCED CONCRETE SLAB, WIDENING, AND TO INSTALL TEMPORARY CONCRETE BARRIER AND TEMPORARY ATTENUATORS ALONG THE SOUTH SIDE OF IL 71.
2. EXTEND THE HMA BASE COURSE WIDENING BELOW THE PROPOSED TEMPORARY CONCRETE BARRIER WALL AND THE PROPOSED IMPACT ATTENUATORS.

GRAPHIC SCALE

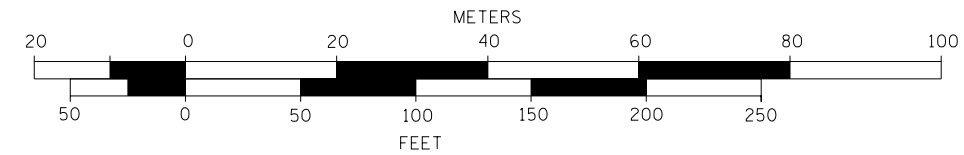

REVISIONS	
NAME	DATE

ILLINOIS DEPARTMENT OF TRANSPORTATION
**CULVERT 12+530
 STAGING DETAIL -
 PRE-STAGE I**
 DRAWN BY JGJ 2/16/11
 CHECKED BY KJH 2/17/11
 DATE