

F.A.P. RTE.	SECTION	COUNTY	TOTAL SHEETS	SHEET NO.
619	120BR.CR	PUTNAM	77	52
STA.		TO STA.		
FED. ROAD DIST. NO.		ILLINOIS FED. AID PROJECT		

# GRAPHIC SCALE


METERS



FEET




PLAN	SURVEYED	BY	DATE
	PLOTTED		
	NOTE BOOK		
	ALIGNMENT CHECKED		
	RT. OF WAY CHECKED		
	NO.		
	CADD FILE NAME		

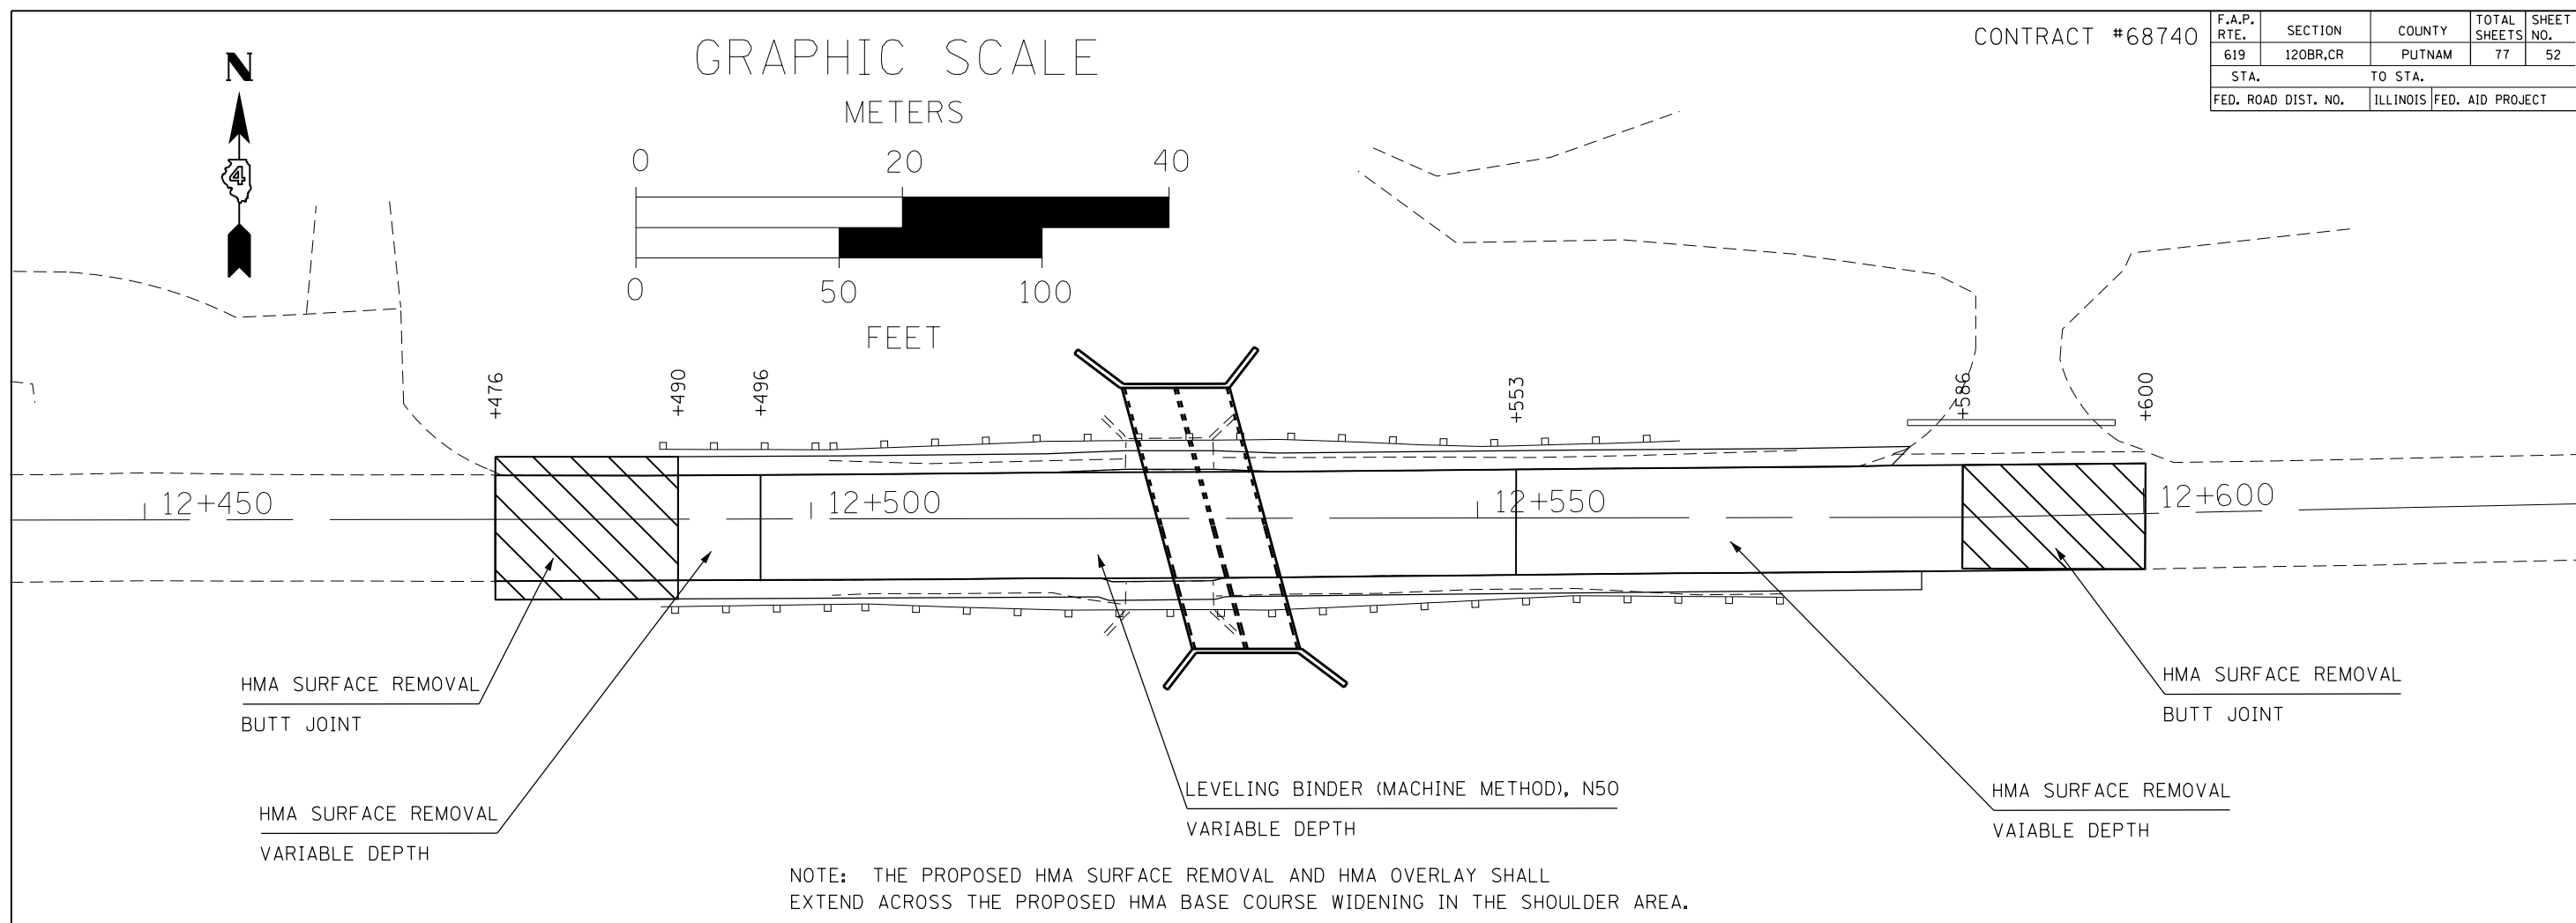

NOTE: THE PROPOSED HMA SURFACE REMOVAL AND HMA OVERLAY SHALL EXTEND ACROSS THE PROPOSED HMA BASE COURSE WIDENING IN THE SHOULDER AREA.

PROFILE	SURVEYED	BY	DATE
	PLOTTED		
	GRADES CHECKED		
	B.M. NOTED		
	STRUCTURE NOTATIONS CHKD		
	NO.		

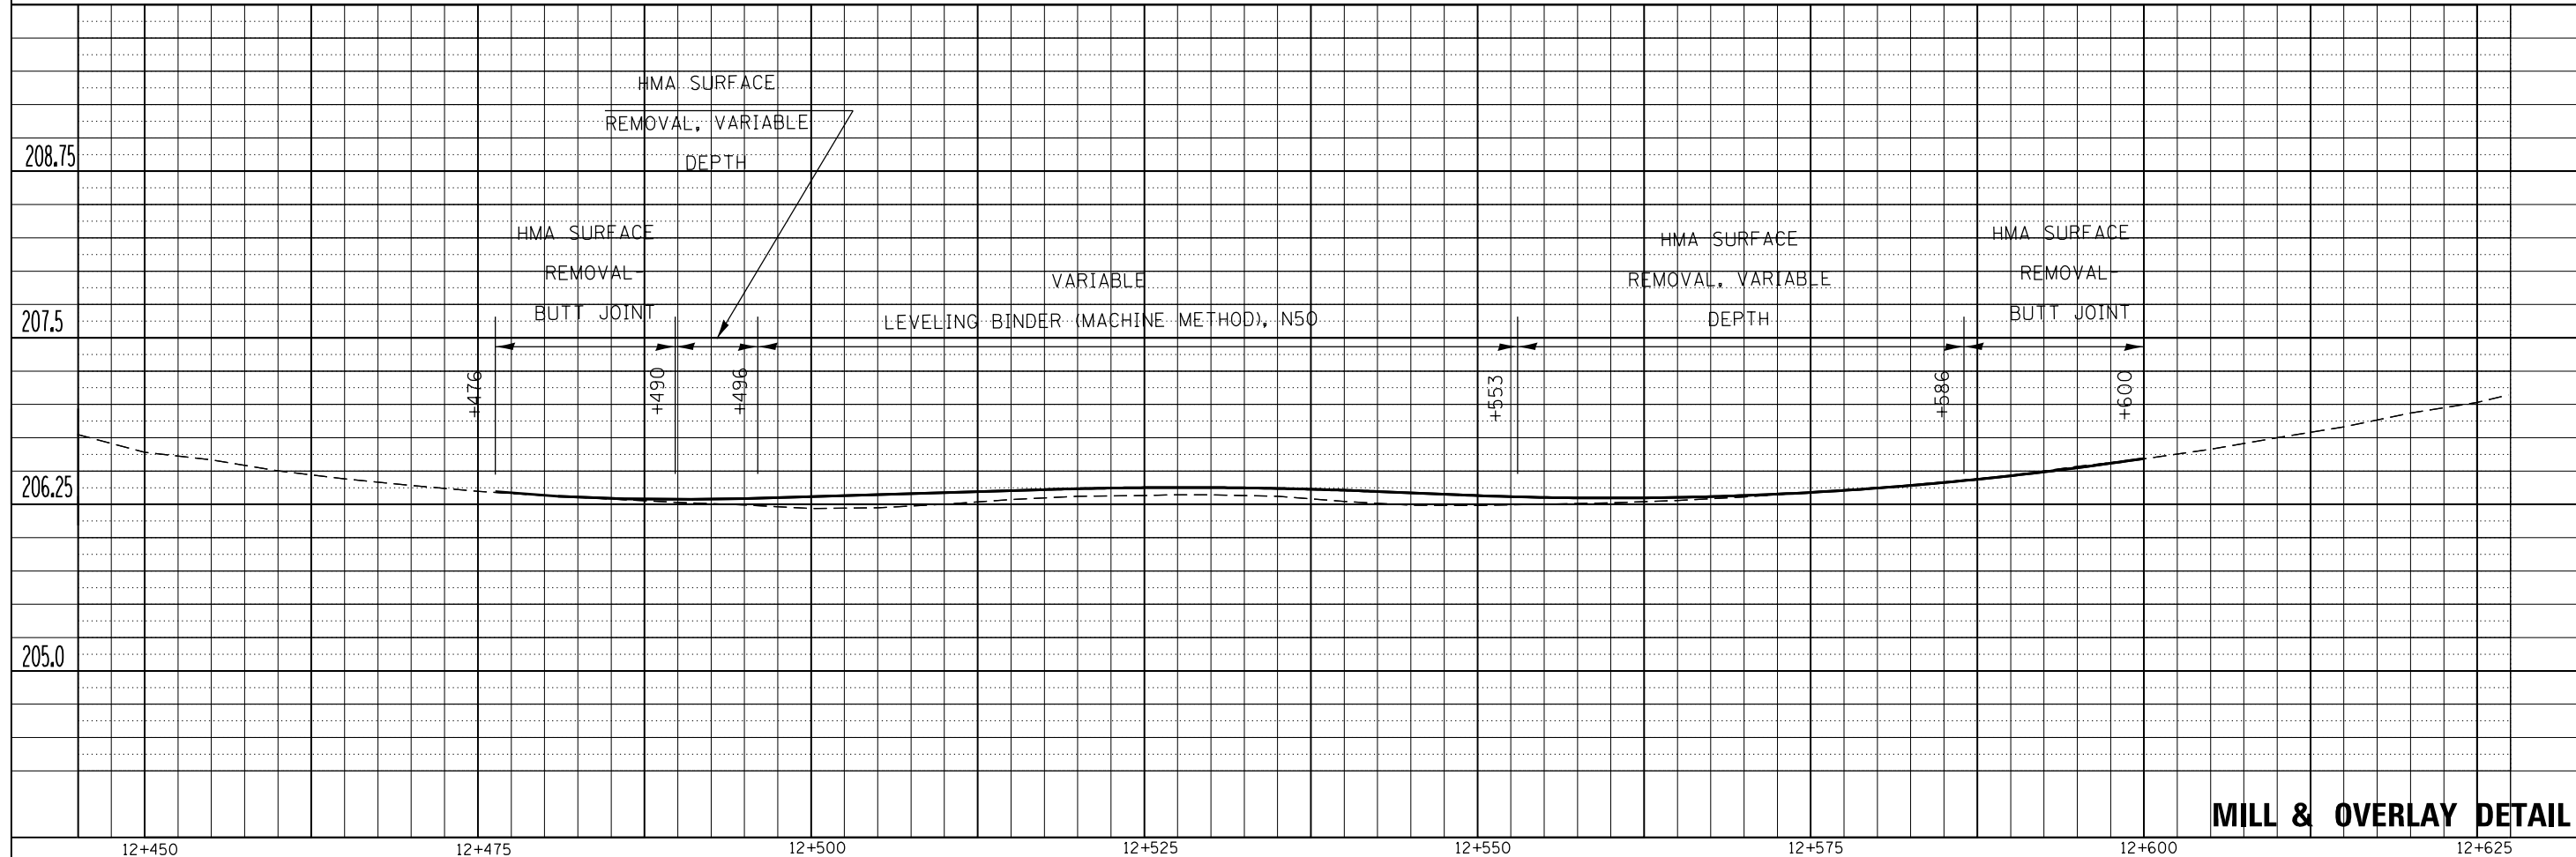

## MILL & OVERLAY DETAIL