



F.A.P. RTE.	SECTION	COUNTY	TOTAL SHEETS	SHEET NO.
619	120BR,CR	PUTNAM	77	70
STA.		TO STA.		
FED. ROAD DIST. NO.		ILLINOIS FED. AID PROJECT		

BY	DATE
FINISH SURVEYED	PLOTTED
NOTE BOOK	AREAS
NO.	CHECKED

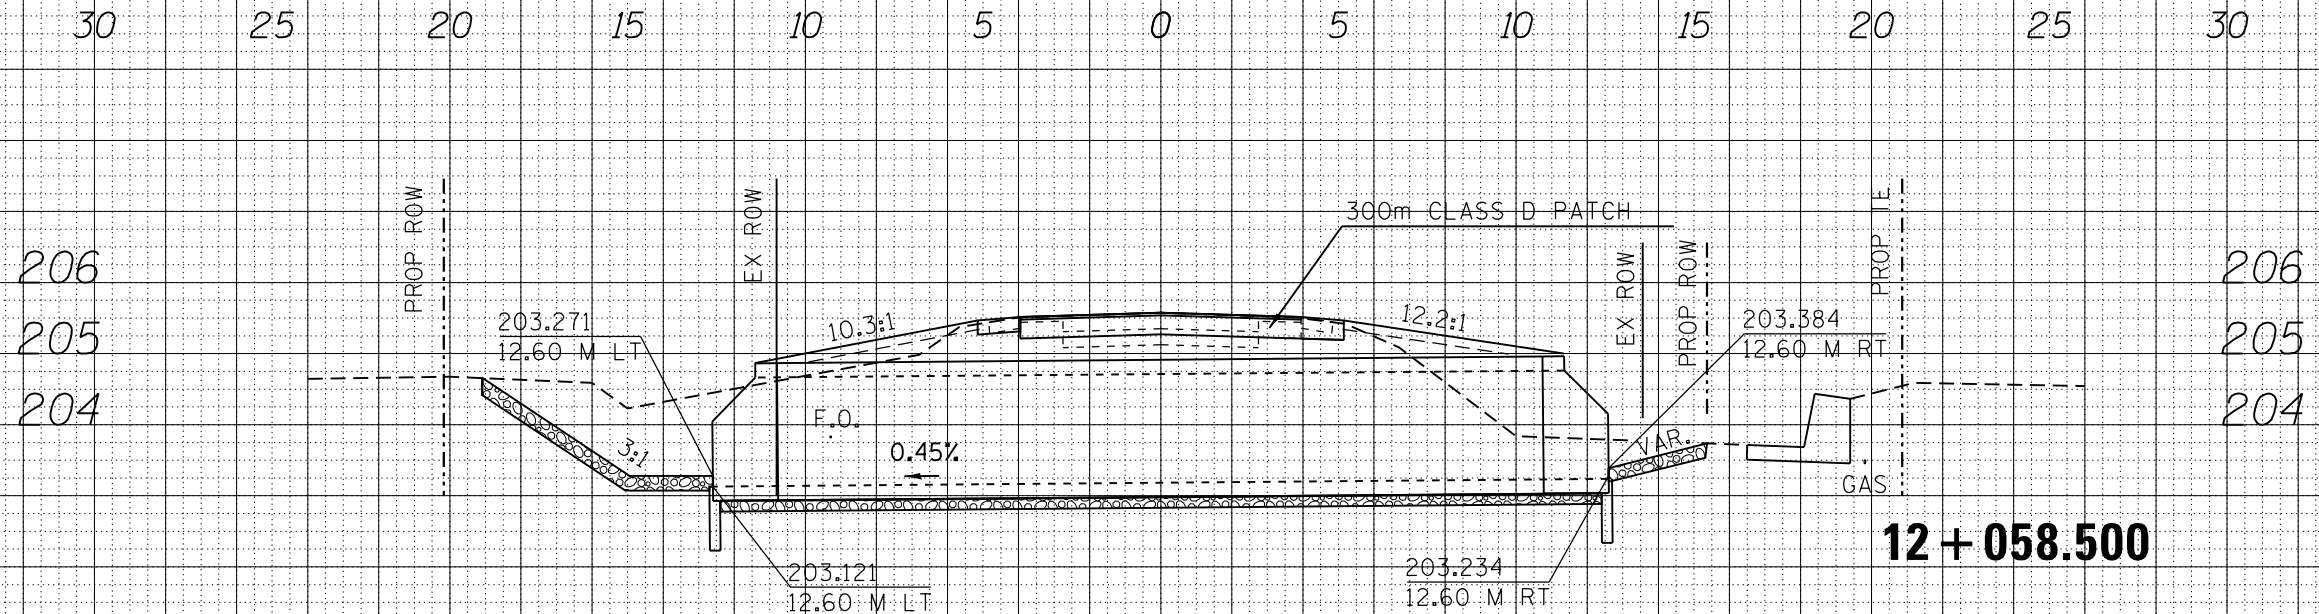

12 + 058.500

BY	DATE
ORIGINAL SURVEYED	PLOTTED
NOTE BOOK	AREAS
NO.	CHECKED

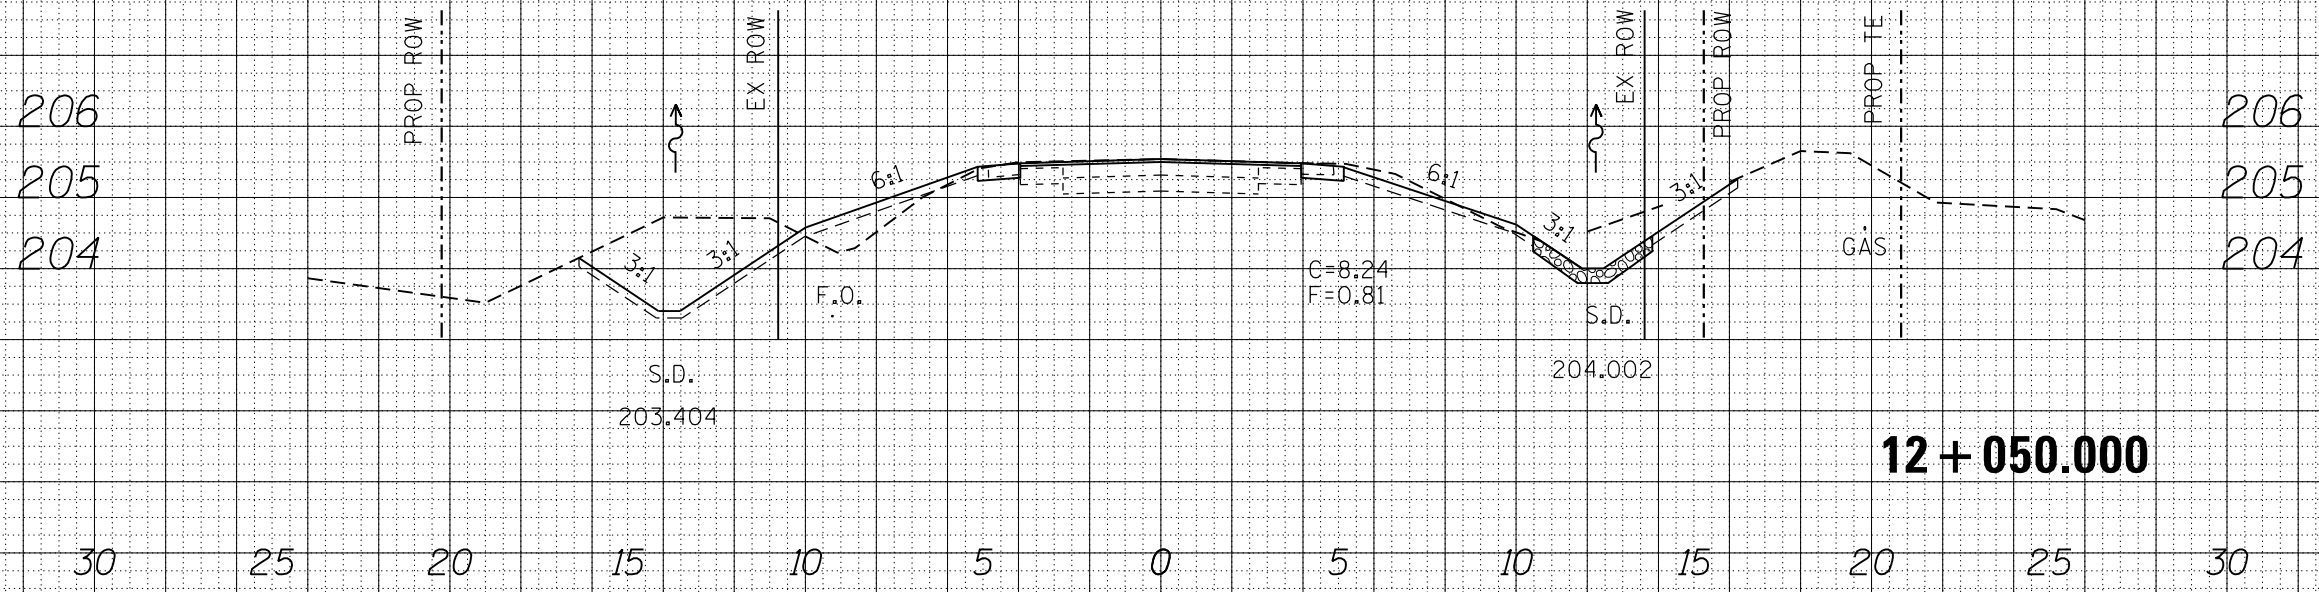

12 + 050.000

CROSS SECTIONS AT S.N. 078-2500