


DATE	
BY	
SURVEYED	
PLOTTED	
TEMPLATE	
AREAS	
CHECKED	
FINAL SURVEY	
NOTE BOOK	
NO.	

DATE	
BY	
SURVEYED	
PLOTTED	
TEMPLATE	
AREAS	
CHECKED	
ORIGINAL SURVEY	
NOTE BOOK	
NO.	

20 15 10 5 0 5 10 15 20

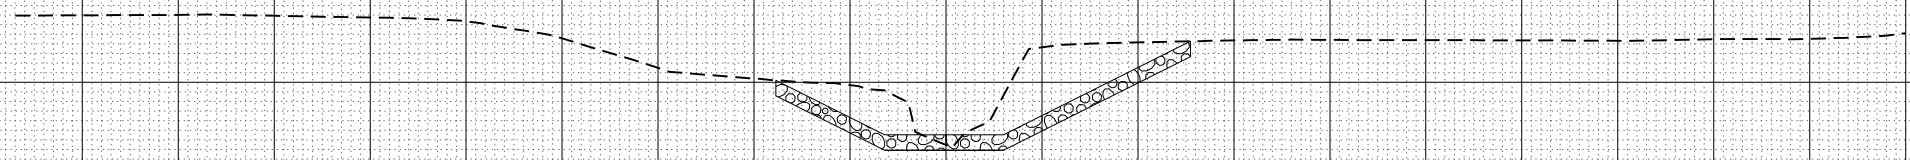


C=15.90
F=0

1+045.9

207
204.5
202

20 15 10 5 0 5 10 15 20

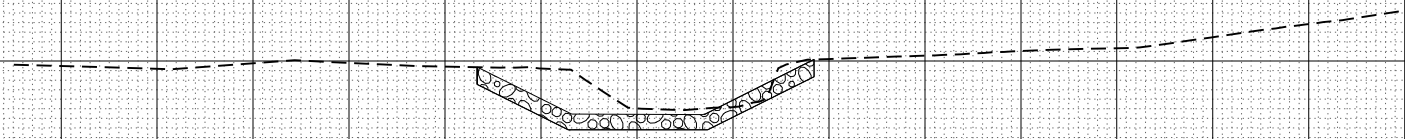

C=5.8
F=0

1+016.79

207
204.5
202

FILE NAME = IL71.bridge_design_change_02052013.dgn

USER NAME = aubreys

DESIGNED -
DRAWN -

REVISED -
REVISED -

PLOT SCALE = 10.0000 M / in.

CHECKED -
DATE -

REVISED -
REVISED -

STATE OF ILLINOIS
DEPARTMENT OF TRANSPORTATION

STREAM CROSS SECTIONS
AT S.N. 078-2007

SCALE: SHEET OF SHEETS STA. TO STA.

F.A.P. RTE.	SECTION	COUNTY	TOTAL SHEETS	SHEET NO.
619	120BR,CR	PUTNAM	77	76
			CONTRACT NO. 68740	
ILLINOIS FED. AID PROJECT				

CROSS SECTIONS OF STREAM