


RHODORA AVE.
SEE INTERSECTION DETAILS FOR PAVEMENT SLOPES

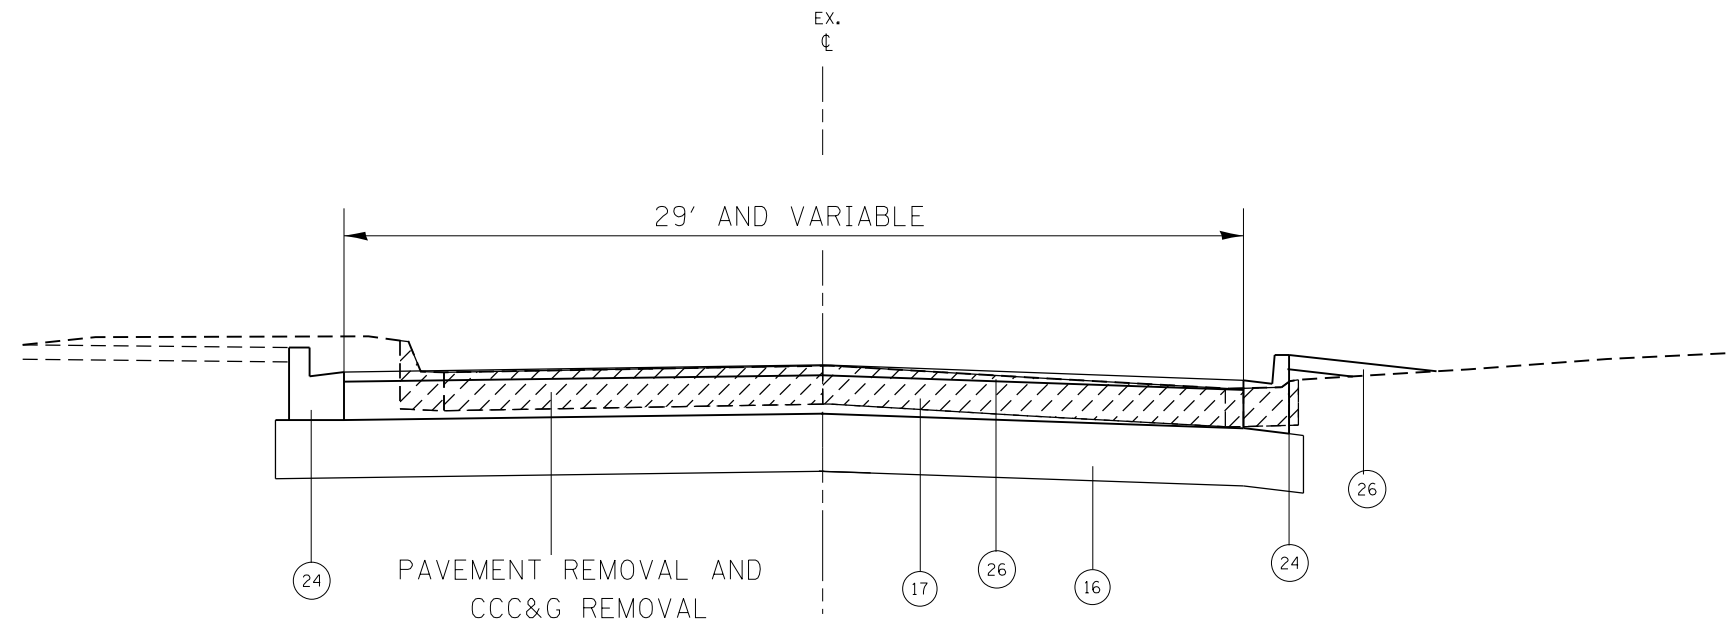

STEVER AVE.
SEE INTERSECTION DETAILS FOR PAVEMENT SLOPES

EXISTING ITEMS

1. 9-6-9, P.C.C. PAVEMENT
2. BITUMINOUS BASE COURSE WIDENING 8"
3. BITUMINOUS CONC. OVERLAY 5 1/2"
4. HMA SHOULDER REMOVAL 8"
5. DRIVEWAY PAVEMENT REMOVAL (HMA 4")
6. HMA PAVEMENT 8"
7. MEDIAN REMOVAL
8. PAVEMENT REMOVAL

PROPOSED ITEMS

16. AGGREGATE SUB-BASE TYPE B - 12"
17. P.C.C. BASE CSE/P.C.C. BASE CSE WIDENING - 8"
18. HMA SHOULDERS (VARIABLE THICKNESS SEE HMA SHOULDER DETAIL)
19. HMA SURFACE COURSE REMOVAL VAR. DEPTH
20. POLY. HMA SURF. CSE., MIX "E", N50 - 1 1/2"
21. HMA SURF. CSE., MIX "C", N50
22. MODIFIED URTHANE PAVEMENT MARKING
23. POLY. HMA SURF. CSE., MIX "E", N50 - 1.5"-2.5"
24. CONC. CURB AND GUTTER TYPE B-6.12
25. P.C.C. SIDE WALK - 4"
26. INCIDENTAL BITUMINOUS
27. HMA SHOULDER - 8"
28. CONC. GUTTER TYP A, SPL
29. CONC. CURB AND GUTTER TYPE B-6.24

FILE NAME =	USER NAME = aubreys	DESIGNED -	REVISED -
ct:\pw\work\p\idot\aubreys\d0318674\0468070-shr-typical.dgn		DRAWN -	REVISED -
Default	PLOT SCALE = 40.0000' / in.	CHECKED -	REVISED -
	PLOT DATE = 10/17/2013	DATE -	REVISED -

**STATE OF ILLINOIS
DEPARTMENT OF TRANSPORTATION**

**SIDEROAD
EXIST/PROP TYPICAL SECTIONS**

SCALE: SHEET 3 OF 3 SHEETS STA. TO STA.

F.A.U. RTE.	SECTION	COUNTY	TOTAL SHEETS	SHEET NO.
6658	10N	PEORIA	120	25
CONTRACT NO. 68A70				
ILLINOIS FED. AID PROJECT				