


CHAIN LINK FENCE TO BE REMOVED AND RE-ERECTED= 20 FT.
SEE PROPOSED DRAINAGE SHEET 1 FOR LOCATION CALL OUT

	PAVED SHOULDER REMOVAL
	MEDIAN REMOVAL
	ISLAND REMOVAL
	BUTT JOINT REMOVAL
	PAVEMENT REMOVAL
	CONC. CURB & GUTTER REMOVAL
	H.M.A. DRIVEWAY PAVEMENT REMOVAL

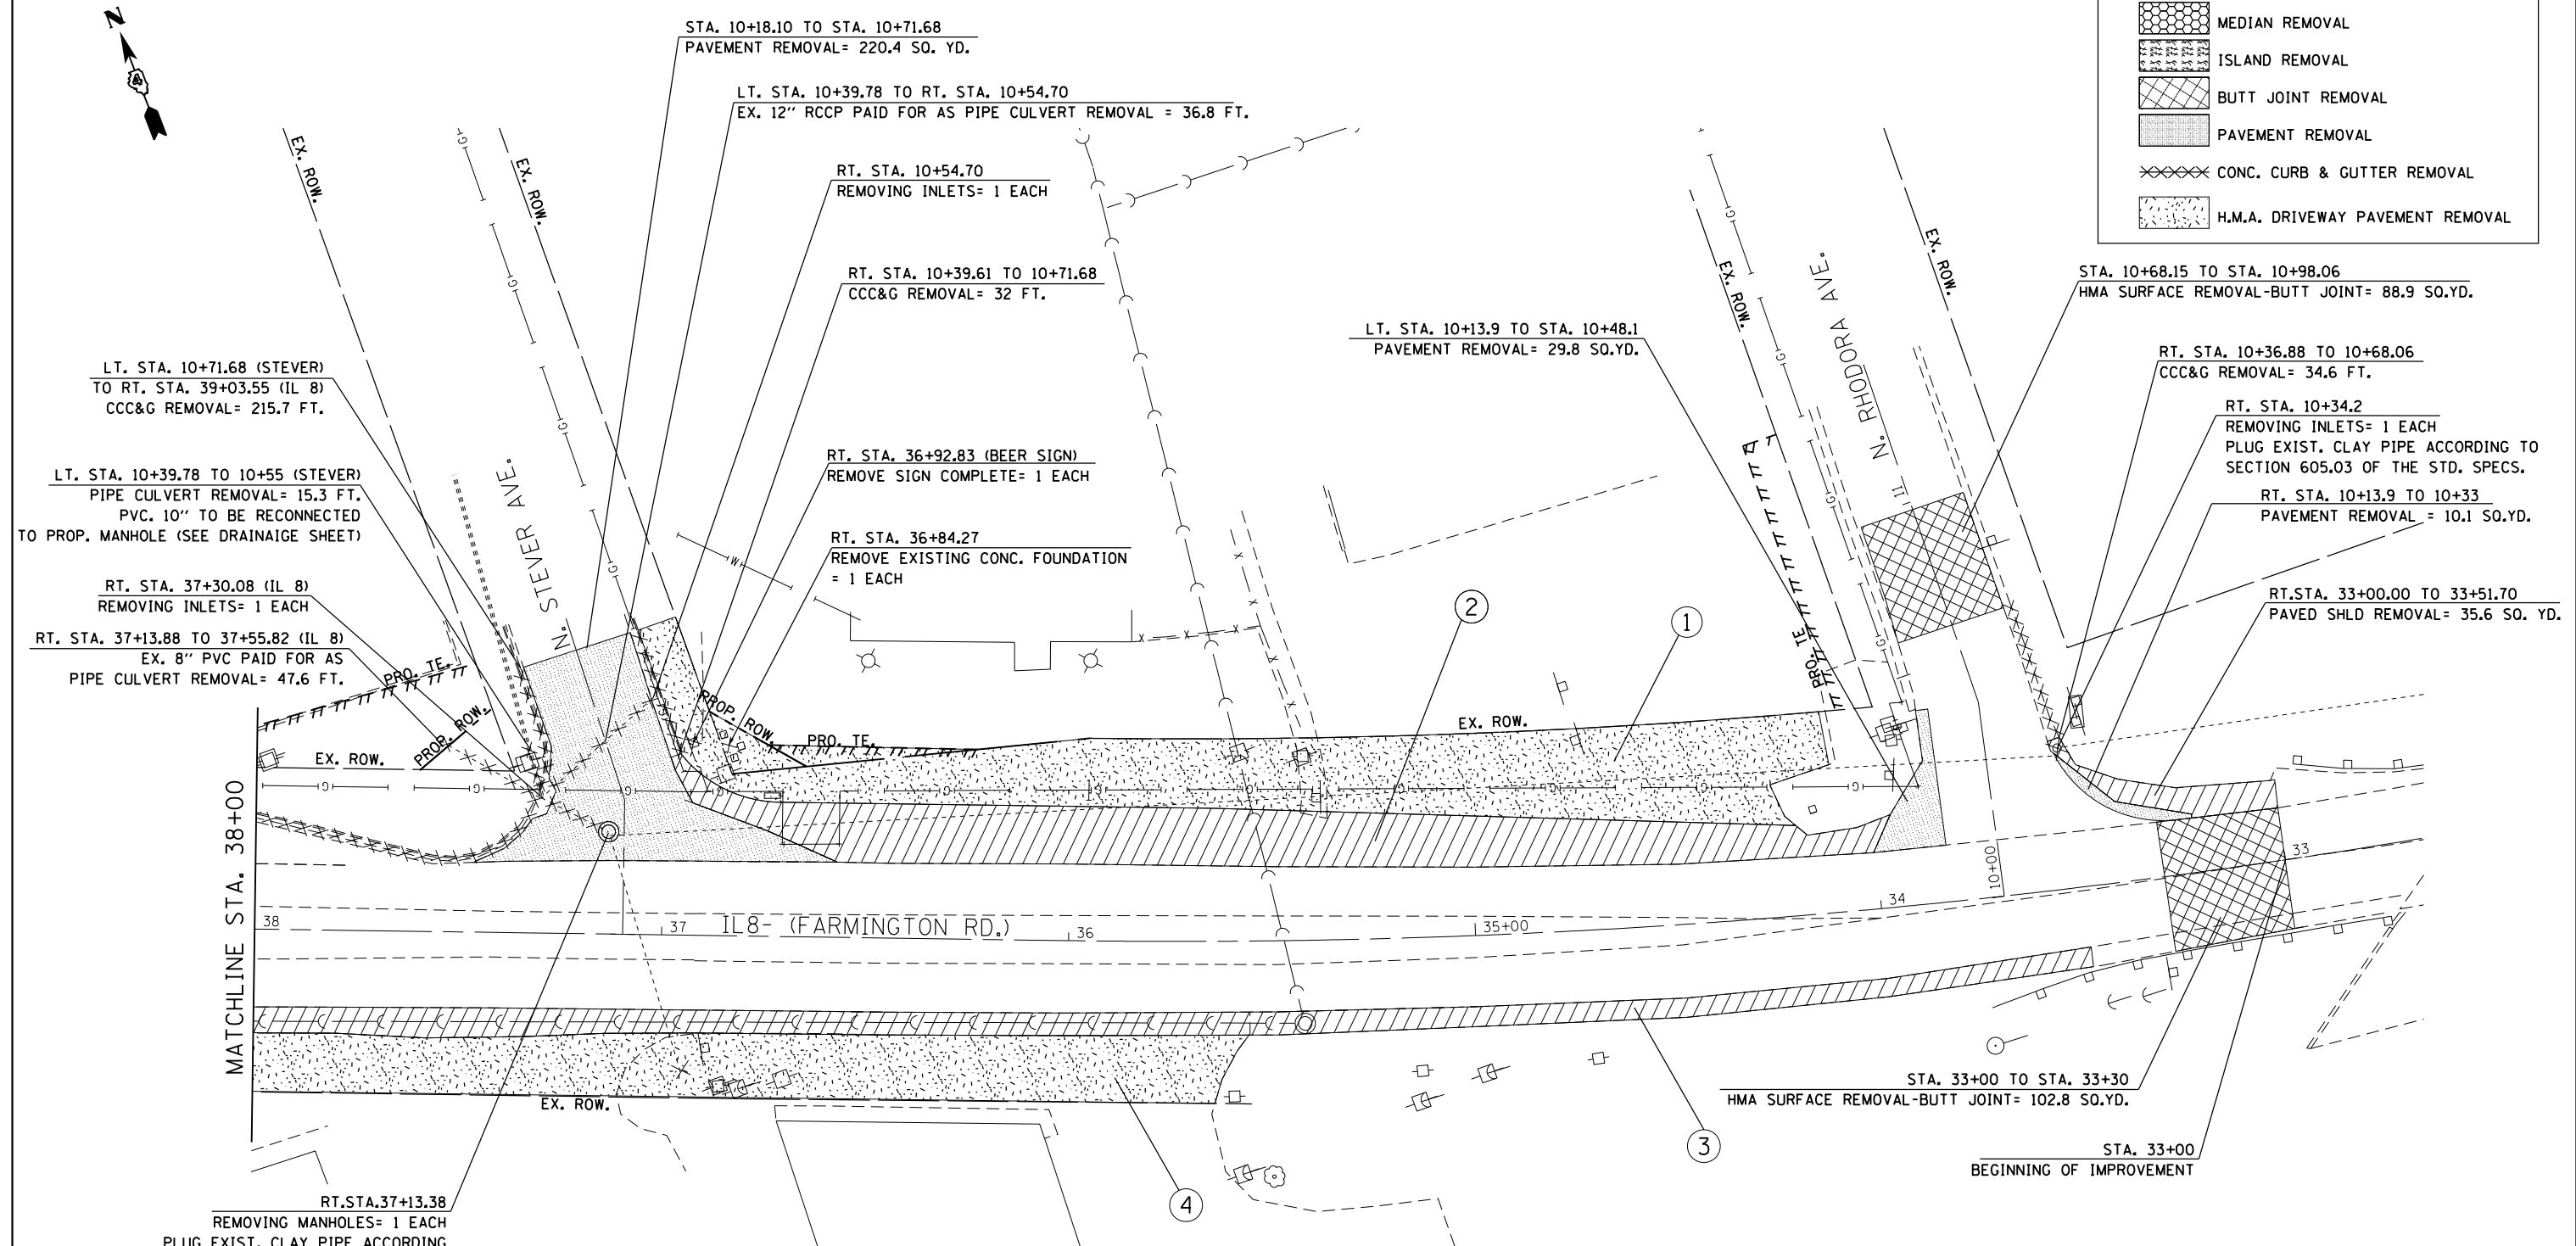


LEGEND

① RT. STA. 34+09.80 TO RT. STA. 10+71.68 (STEVER)
H.M.A DRIVEWAY PVT REMOVAL = 590.7 SQ.YD.

② RT. STA. 33+95.71 TO RT. STA. 36+95.94
PAVED SHOULDER REMOVAL = 389 SQ. YD.

③ LT. STA. 33+50 TO LT. STA. 43+00
PAVED SHOULDER REMOVAL = 637.2 SQ. YD.

④ LT. STA. 35+55.89 TO LT. STA. 38+84.98
H.M.A. DRIVEWAY PAVEMENT REMOVAL = 540.9 SQ.YD.

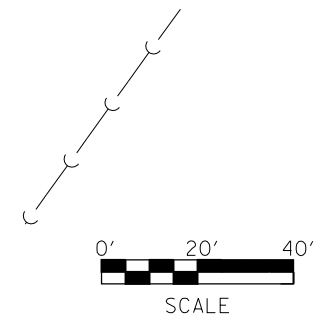

FILE NAME =	USER NAME = aubreygs	DESIGNED -	REVISED -
Default	Default	DRAWN -	REVISED -
	PLOT SCALE = 40.0000' / in.	CHECKED -	REVISED -
	PLOT DATE = 10/17/2013	DATE -	REVISED -

**STATE OF ILLINOIS
DEPARTMENT OF TRANSPORTATION**

REMOVAL ITEMS AND EXISTING UTILITY INFORMATION

SCALE: SHEET 1 OF 3 SHEETS STA. 33+00 TO STA. 38+00

F.A.U. RTE.	SECTION	COUNTY	TOTAL SHEETS	SHEET NO.
6586	10N	PEORIA	120	41
ILLINOIS FED. AID PROJECT				

CONTRACT NO. 68A70