



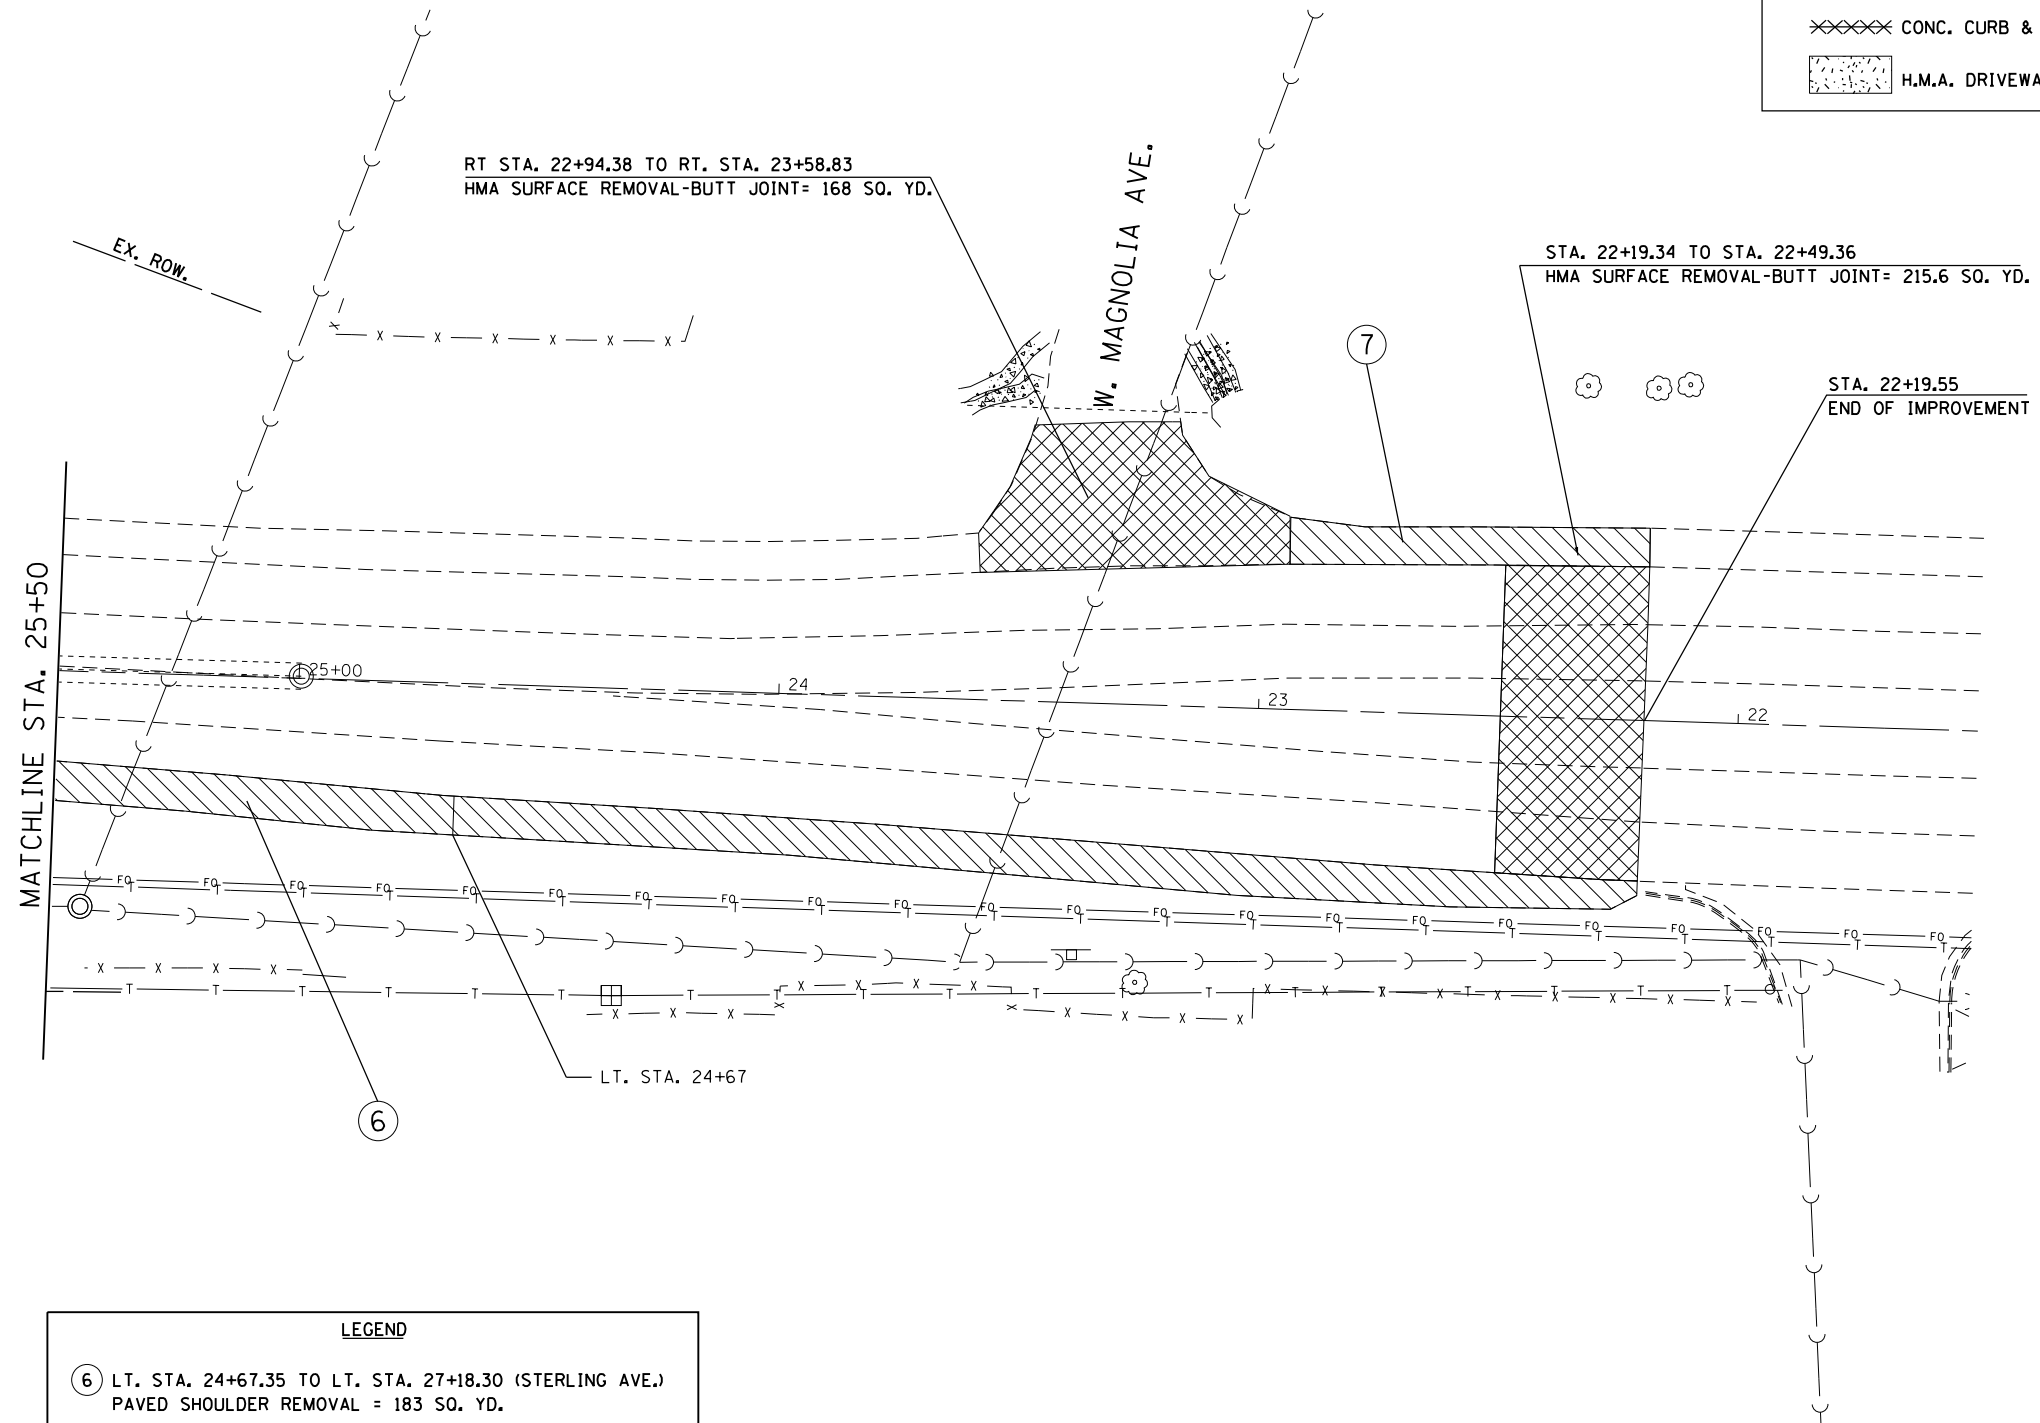

	PAVED SHOULDER REMOVAL
	MEDIAN REMOVAL
	ISLAND REMOVAL
	BUTT JOINT REMOVAL
	PAVEMENT REMOVAL
	CONC. CURB & GUTTER REMOVAL
	H.M.A. DRIVEWAY PAVEMENT REMOVAL

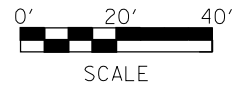

LEGEND	
⑥	LT. STA. 24+67.35 TO LT. STA. 27+18.30 (STERLING AVE.) PAVED SHOULDER REMOVAL = 183 SQ. YD.
⑦	RT. STA. 22+19.55 TO RT. STA. 22+94.38 PAVED SHOULDER REMOVAL = 67.5 SQ. YD.



FILE NAME =	USER NAME = aubreygs	DESIGNED -	REVISED -
ct:\pw\work\p\dot\aubreygs\d0318674\046870-sht-removal.dgn		DRAWN -	REVISED -
Default	PLOT SCALE = 40.0000' / in.	CHECKED -	REVISED -
	PLOT DATE = 10/17/2013	DATE -	REVISED -

**STATE OF ILLINOIS
DEPARTMENT OF TRANSPORTATION**

REMOVAL ITEMS AND EXISTING UTILITY INFORMATION			
SCALE:	SHEET 3	OF 3	SHEETS
	STA. 25+50		TO STA. 22+19.5

F.A.U. RTE.	SECTION	COUNTY	TOTAL SHEETS	SHEET NO.
6586	10N	PEORIA	120	43
CONTRACT NO. 68A70				
ILLINOIS FED. AID PROJECT				