


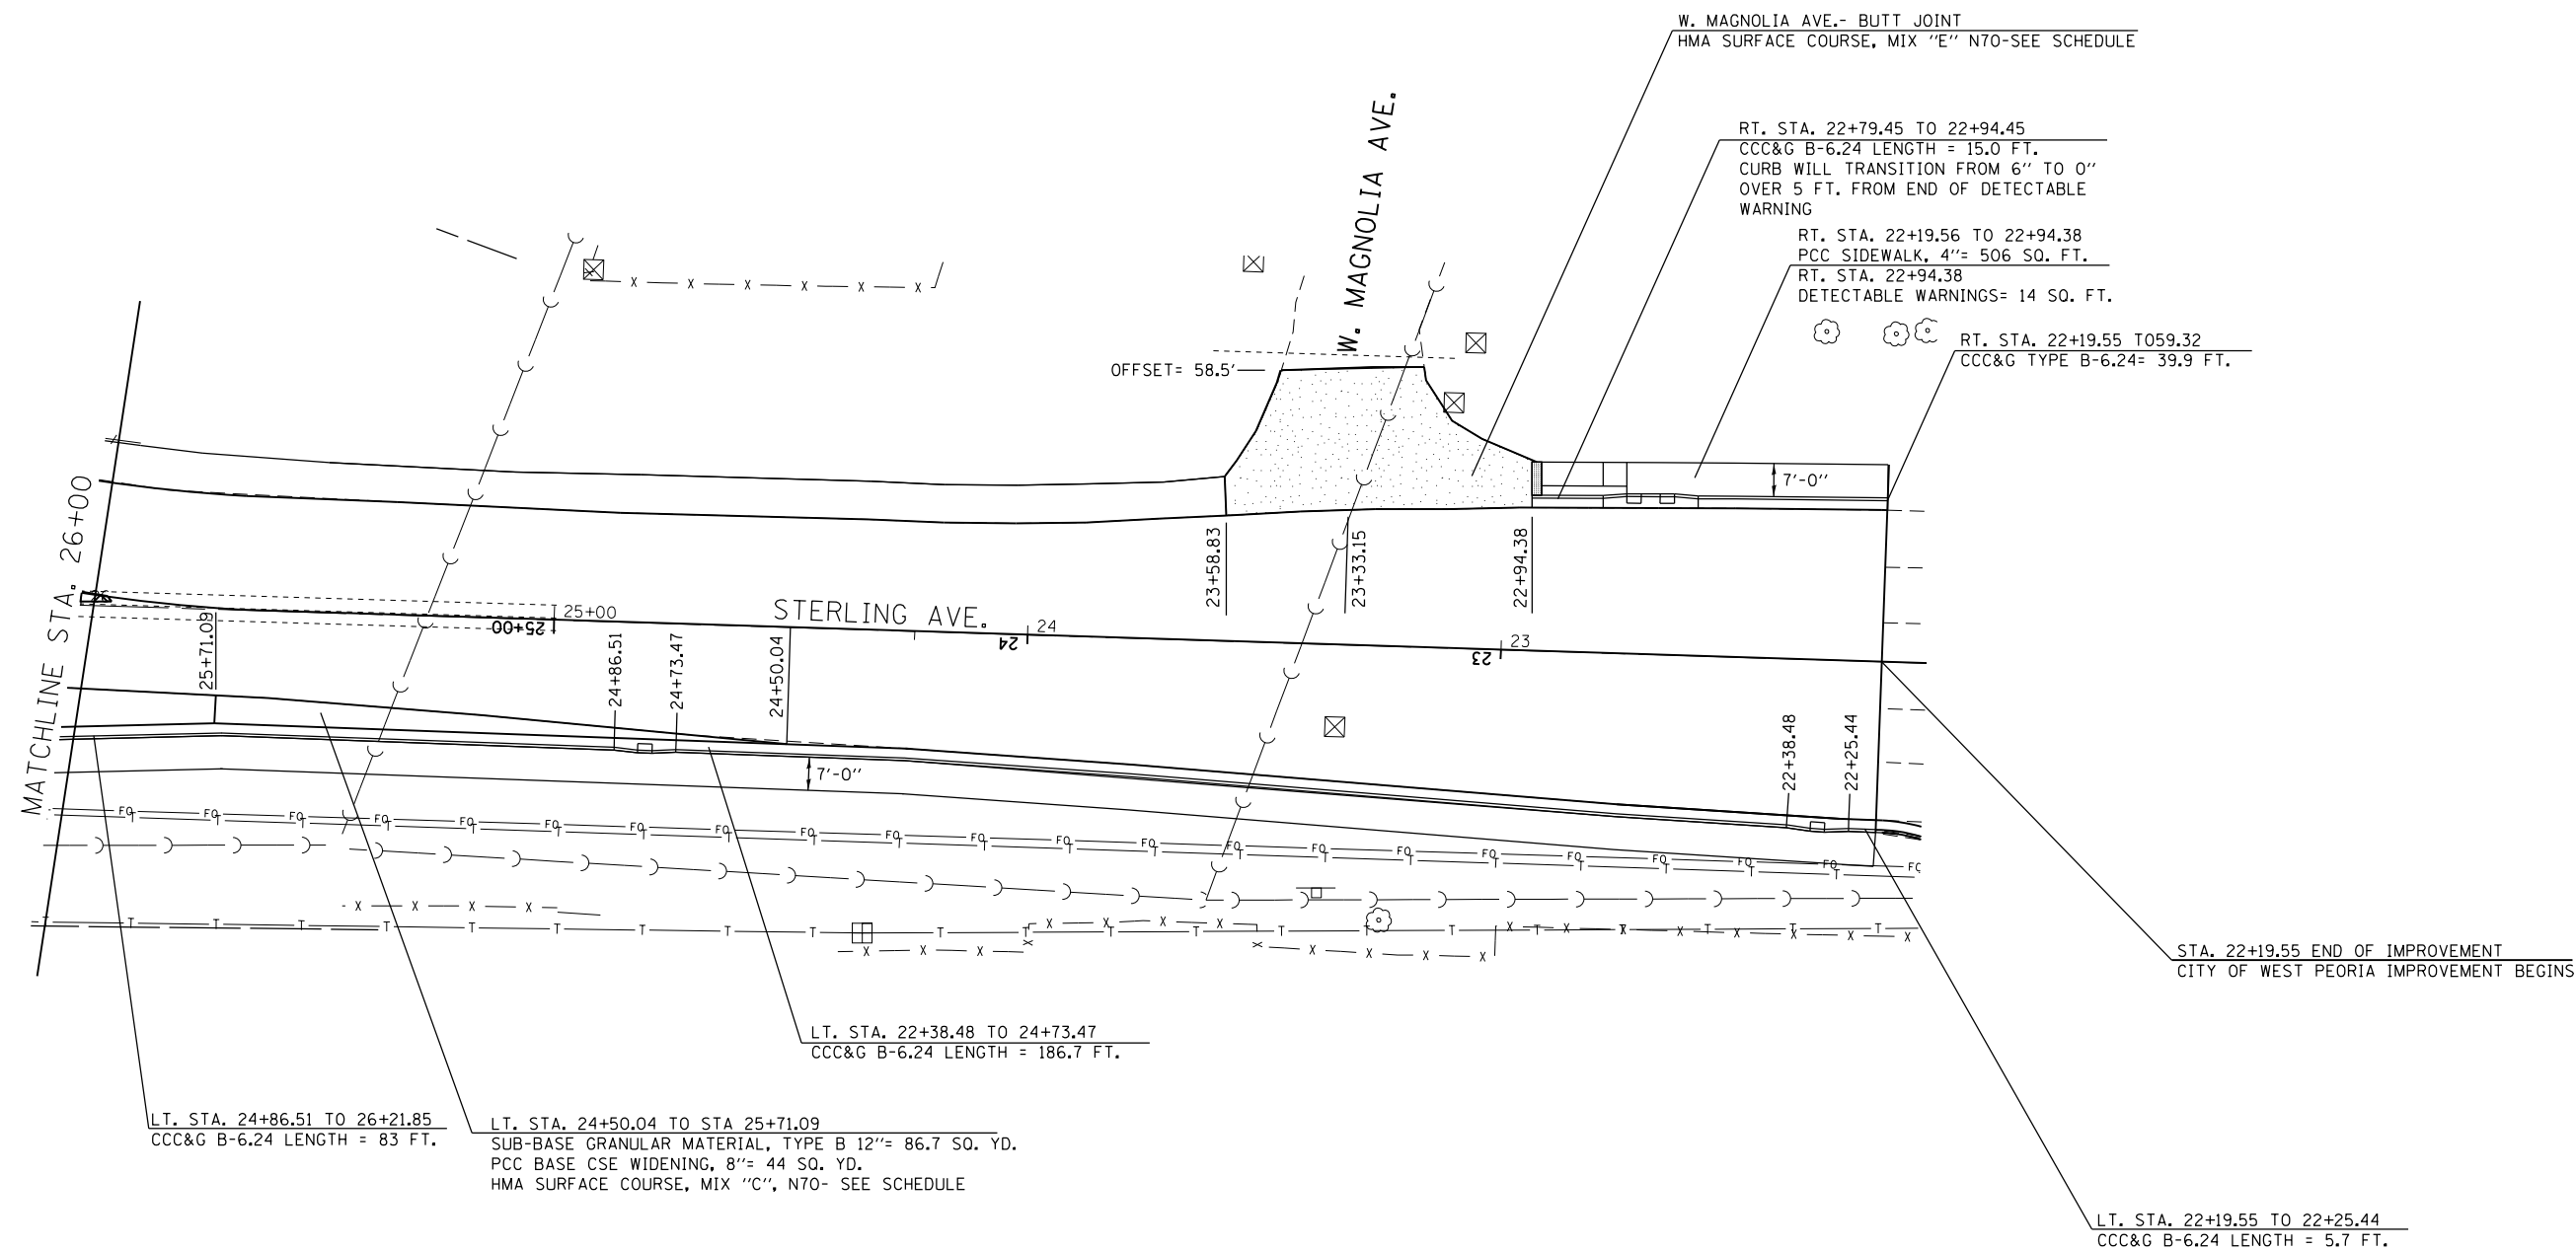

NOTES


1. PAY LIMITS FOR THE PROPOSED INLETS WAS OMITTED FROM THE PROPOSED CCC&G OR GUTTER QUANTITY



LEGEND



INCIDENTAL HMA SURFACING

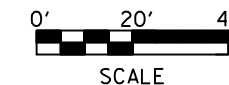

FILE NAME =	USER NAME = aubreys	DESIGNED -	REVISED -
et:\pw\work\p\dot\aubreys\d0318674\0468070-sht-plan.dgn		DRAWN -	REVISED -
Default	PLOT SCALE = 40.0000' / in.	CHECKED -	REVISED -
	PLOT DATE = 10/17/2013	DATE -	REVISED -

STATE OF ILLINOIS  
DEPARTMENT OF TRANSPORTATION

PROPOSED PLAN SHEET

SCALE: 20 SHEET 3 OF 3 SHEETS STA. 22+19.56 TO STA. 26+00

F.A.U. RTE.	SECTION	COUNTY	TOTAL SHEETS	SHEET NO.
6658	ION	PEORIA	120	46
CONTRACT NO. 68A70				
ILLINOIS FED. AID PROJECT				