
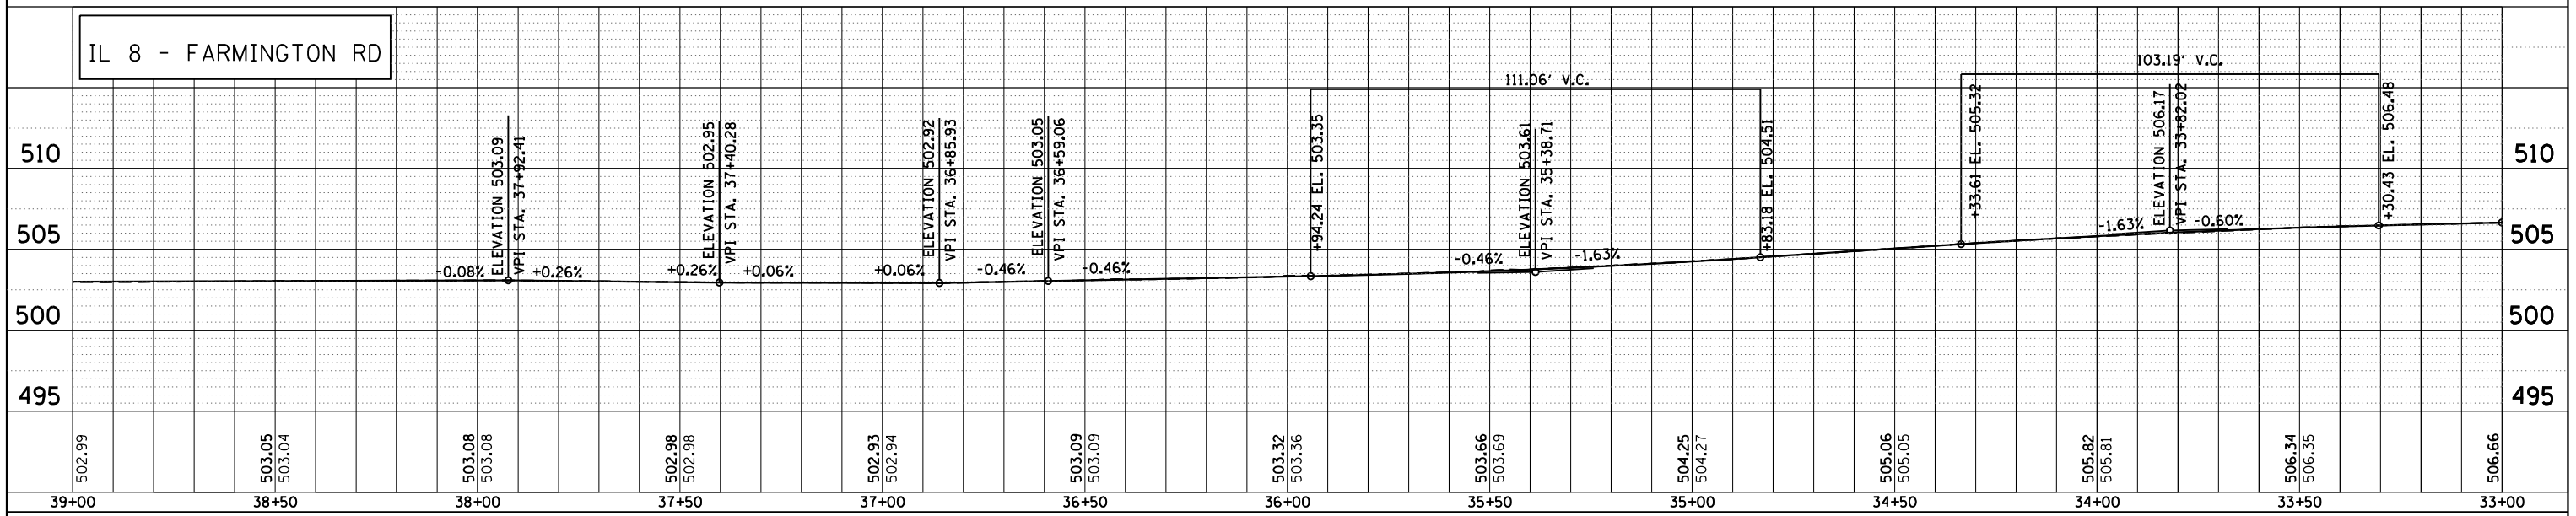
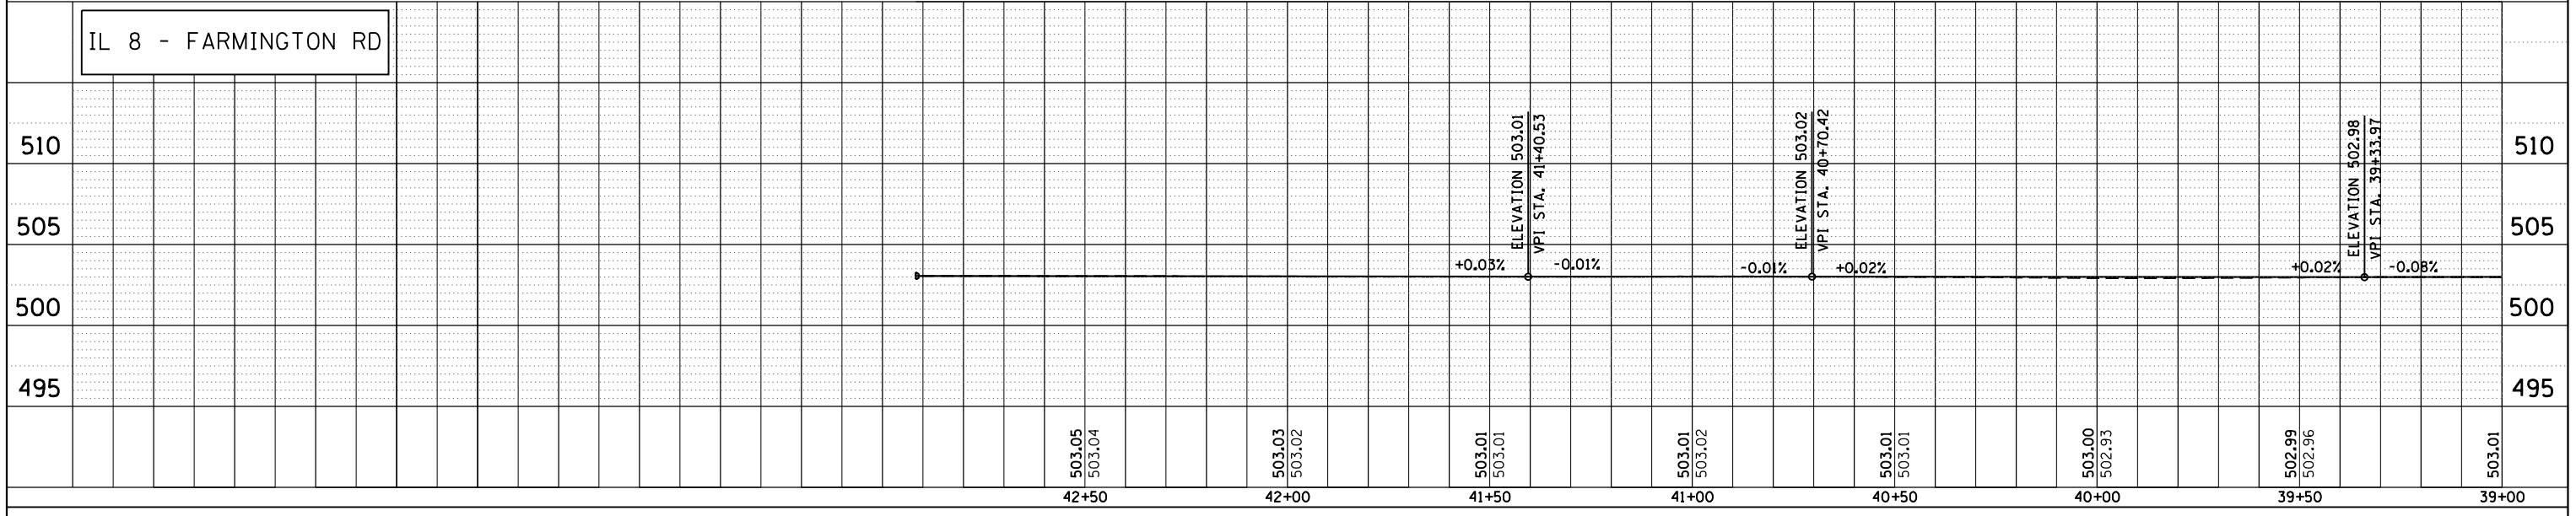


PROFILE	SUBMITTED	BY	DATE
NOTE BOOK	PLOTTED		
NO.	GRADES CHECKED		
	STRUCTURE NOTATIONS CHKD		

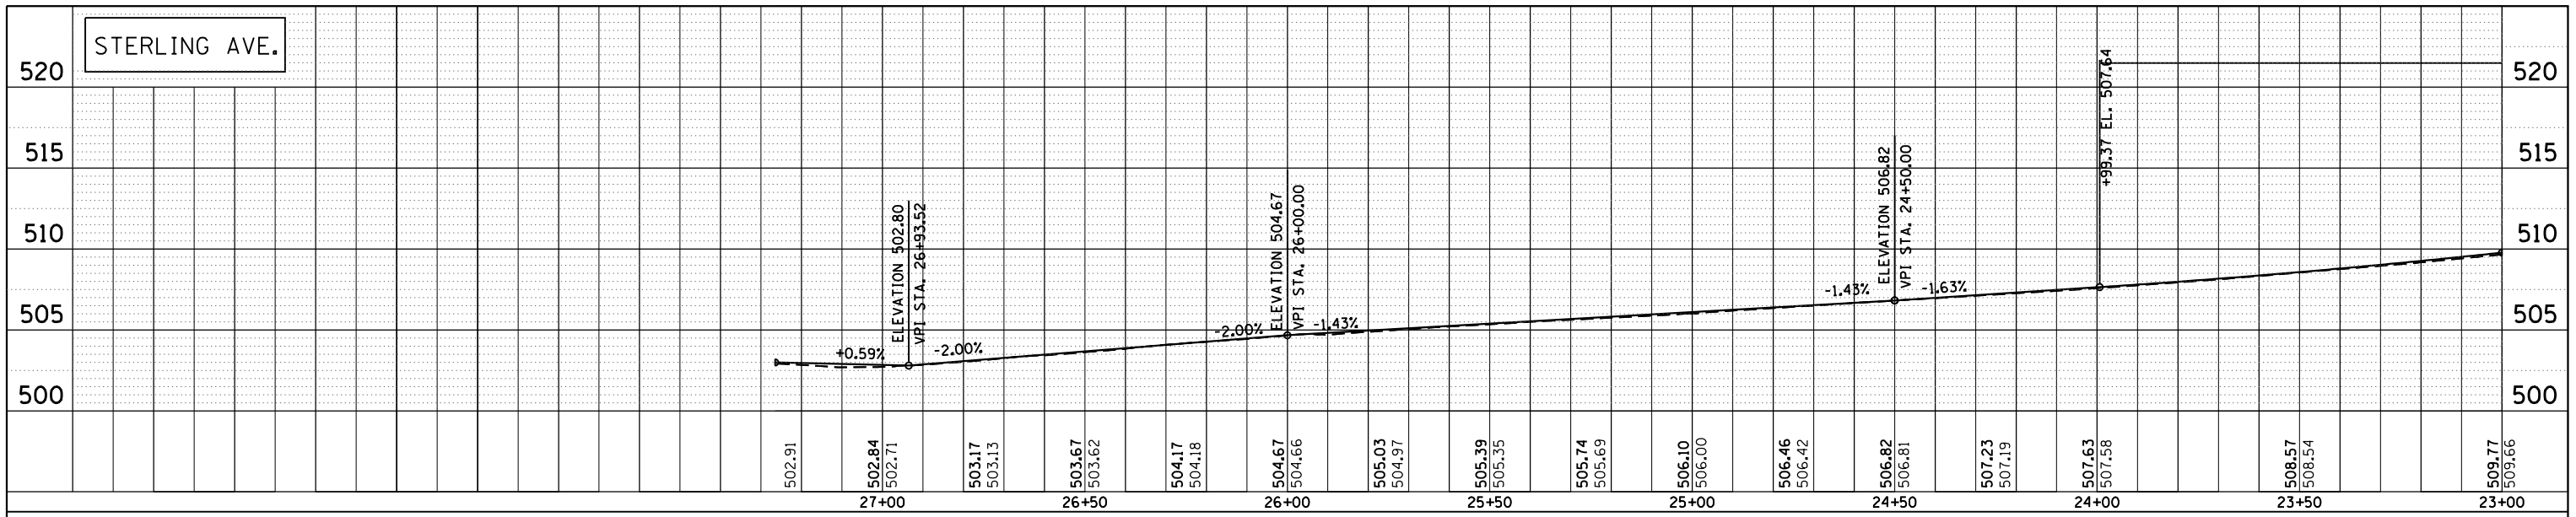

FILE NAME =	USER NAME = aubreys	DESIGNED -	REVISED -	STATE OF ILLINOIS DEPARTMENT OF TRANSPORTATION	EXISTING/PROPOSED PROFILES	F.A.U. RTE.	SECTION	COUNTY	TOTAL SHEETS	SHEET NO.	
c:\pwork\pwork\aubreys\d0318674\0468A70-sh1-plan.dgn		DRAWN -	REVISED -			6658	10N	PEORIA	120	47	
Default	PLOT SCALE = 40.0000' / in.	CHECKED -	REVISED -			CONTRACT NO. 68A70					
	PLOT DATE = 10/17/2013	DATE -	REVISED -			ILLINOIS FED. AID PROJECT					