


DATE	
BY	
SURVEYED	
PLOTTED	
TEMPLATE	
AREAS	
CHECKED	
FINAL SURVEY NO.	
NOTE BOOK NO.	
AREAS CHECKED	

DATE	
BY	
SURVEYED	
PLOTTED	
TEMPLATE	
AREAS	
CHECKED	
ORIGINAL SURVEY NO.	
NOTE BOOK NO.	
AREAS CHECKED	

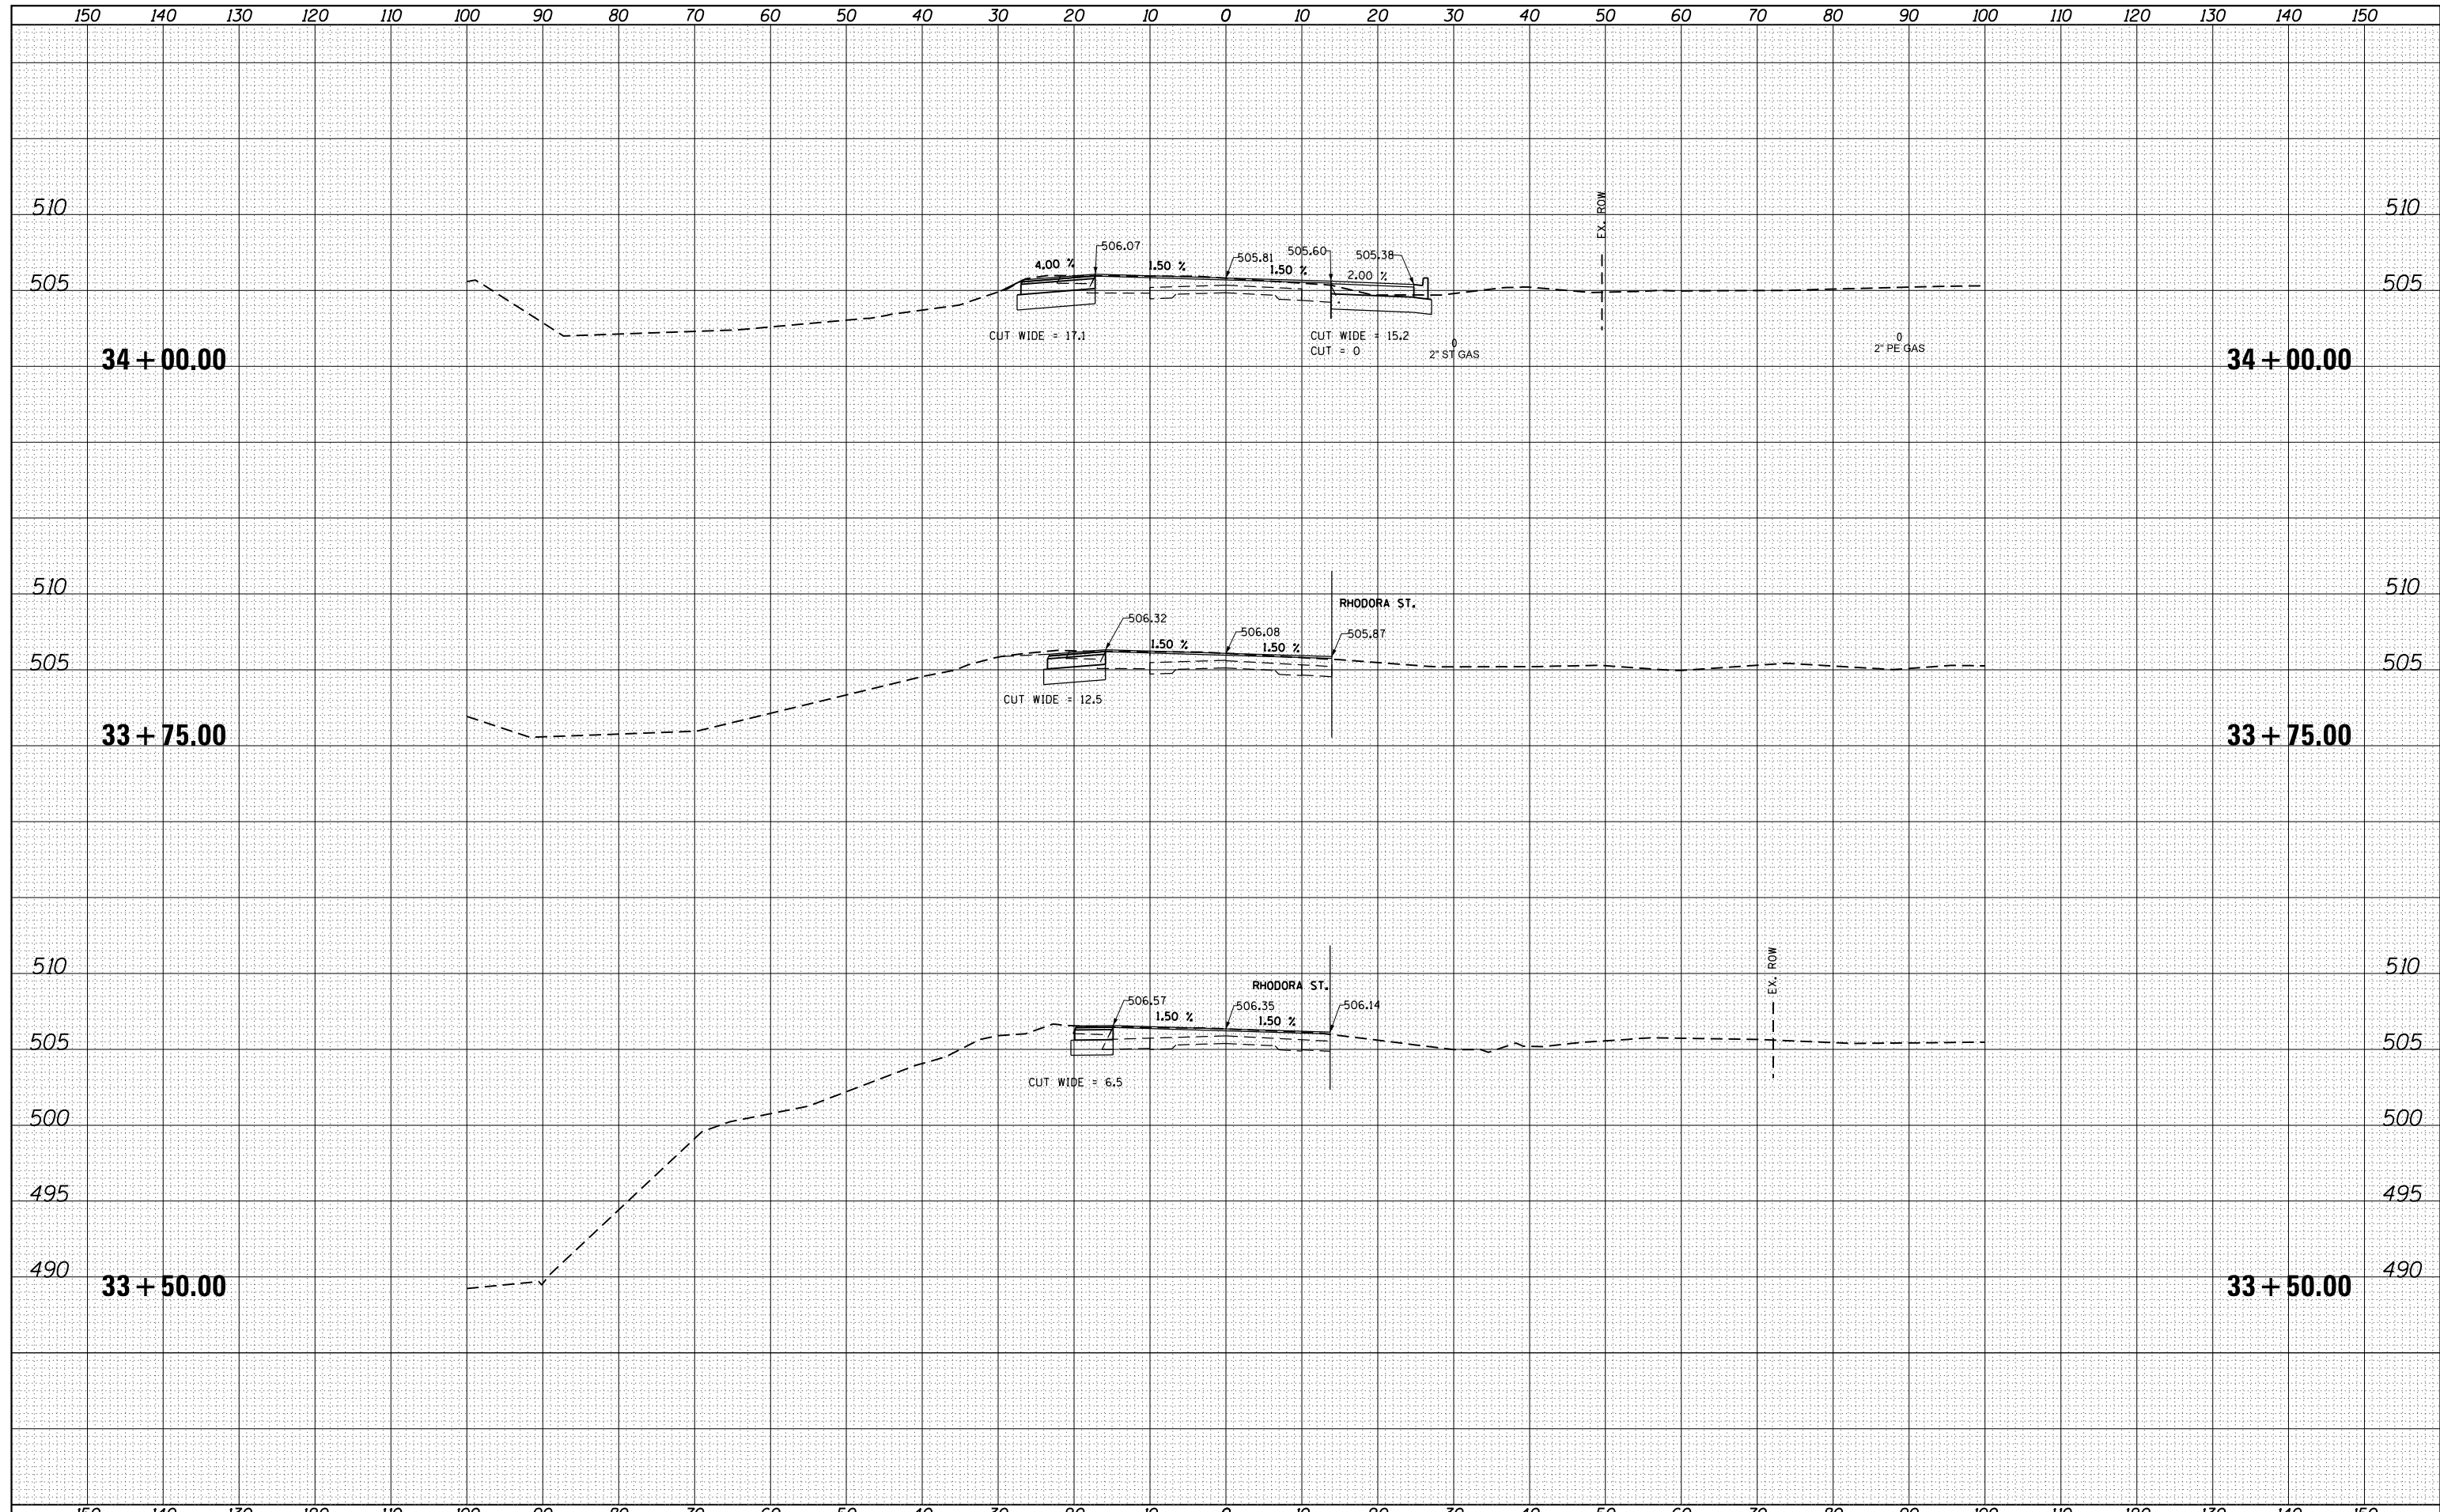

FILE NAME =	USER NAME = aubreys	DESIGNED -	REVISIED -	<b>STATE OF ILLINOIS</b> <b>DEPARTMENT OF TRANSPORTATION</b>	<b>IL 8 - FARMINGTON RD CROSS SECTIONS</b>	F.A.U. RTE.	SECTION	COUNTY	TOTAL SHEETS	SHEET NO.	
es:\pw_work\pwidot\aubreys\d0318675\0468A70-sh	xsst.dgn	DRAWN -	REVISIED -			6658	10N	PEORIA	120	90	
Default	PLOT SCALE = 20.0000' / in.	CHECKED -	REVISIED -			CONTRACT NO. 68A70		ILLINOIS FED. AID PROJECT			
	PLOT DATE = 10/17/2013	DATE -	REVISIED -			SCALE:	SHEET OF SHEETS	STA. 33+50.00 TO STA. 34+00.00			