


DATE	
BY	
FINAL SURVEY	SURVEYED
NOTE BOOK	PLOTTED
NO.	TEMPLATE
	AREAS CHECKED
	AREAS CHECKED

DATE	
BY	
ORIGINAL SURVEY	SURVEYED
NOTE BOOK	PLOTTED
NO.	TEMPLATE
	AREAS CHECKED
	AREAS CHECKED

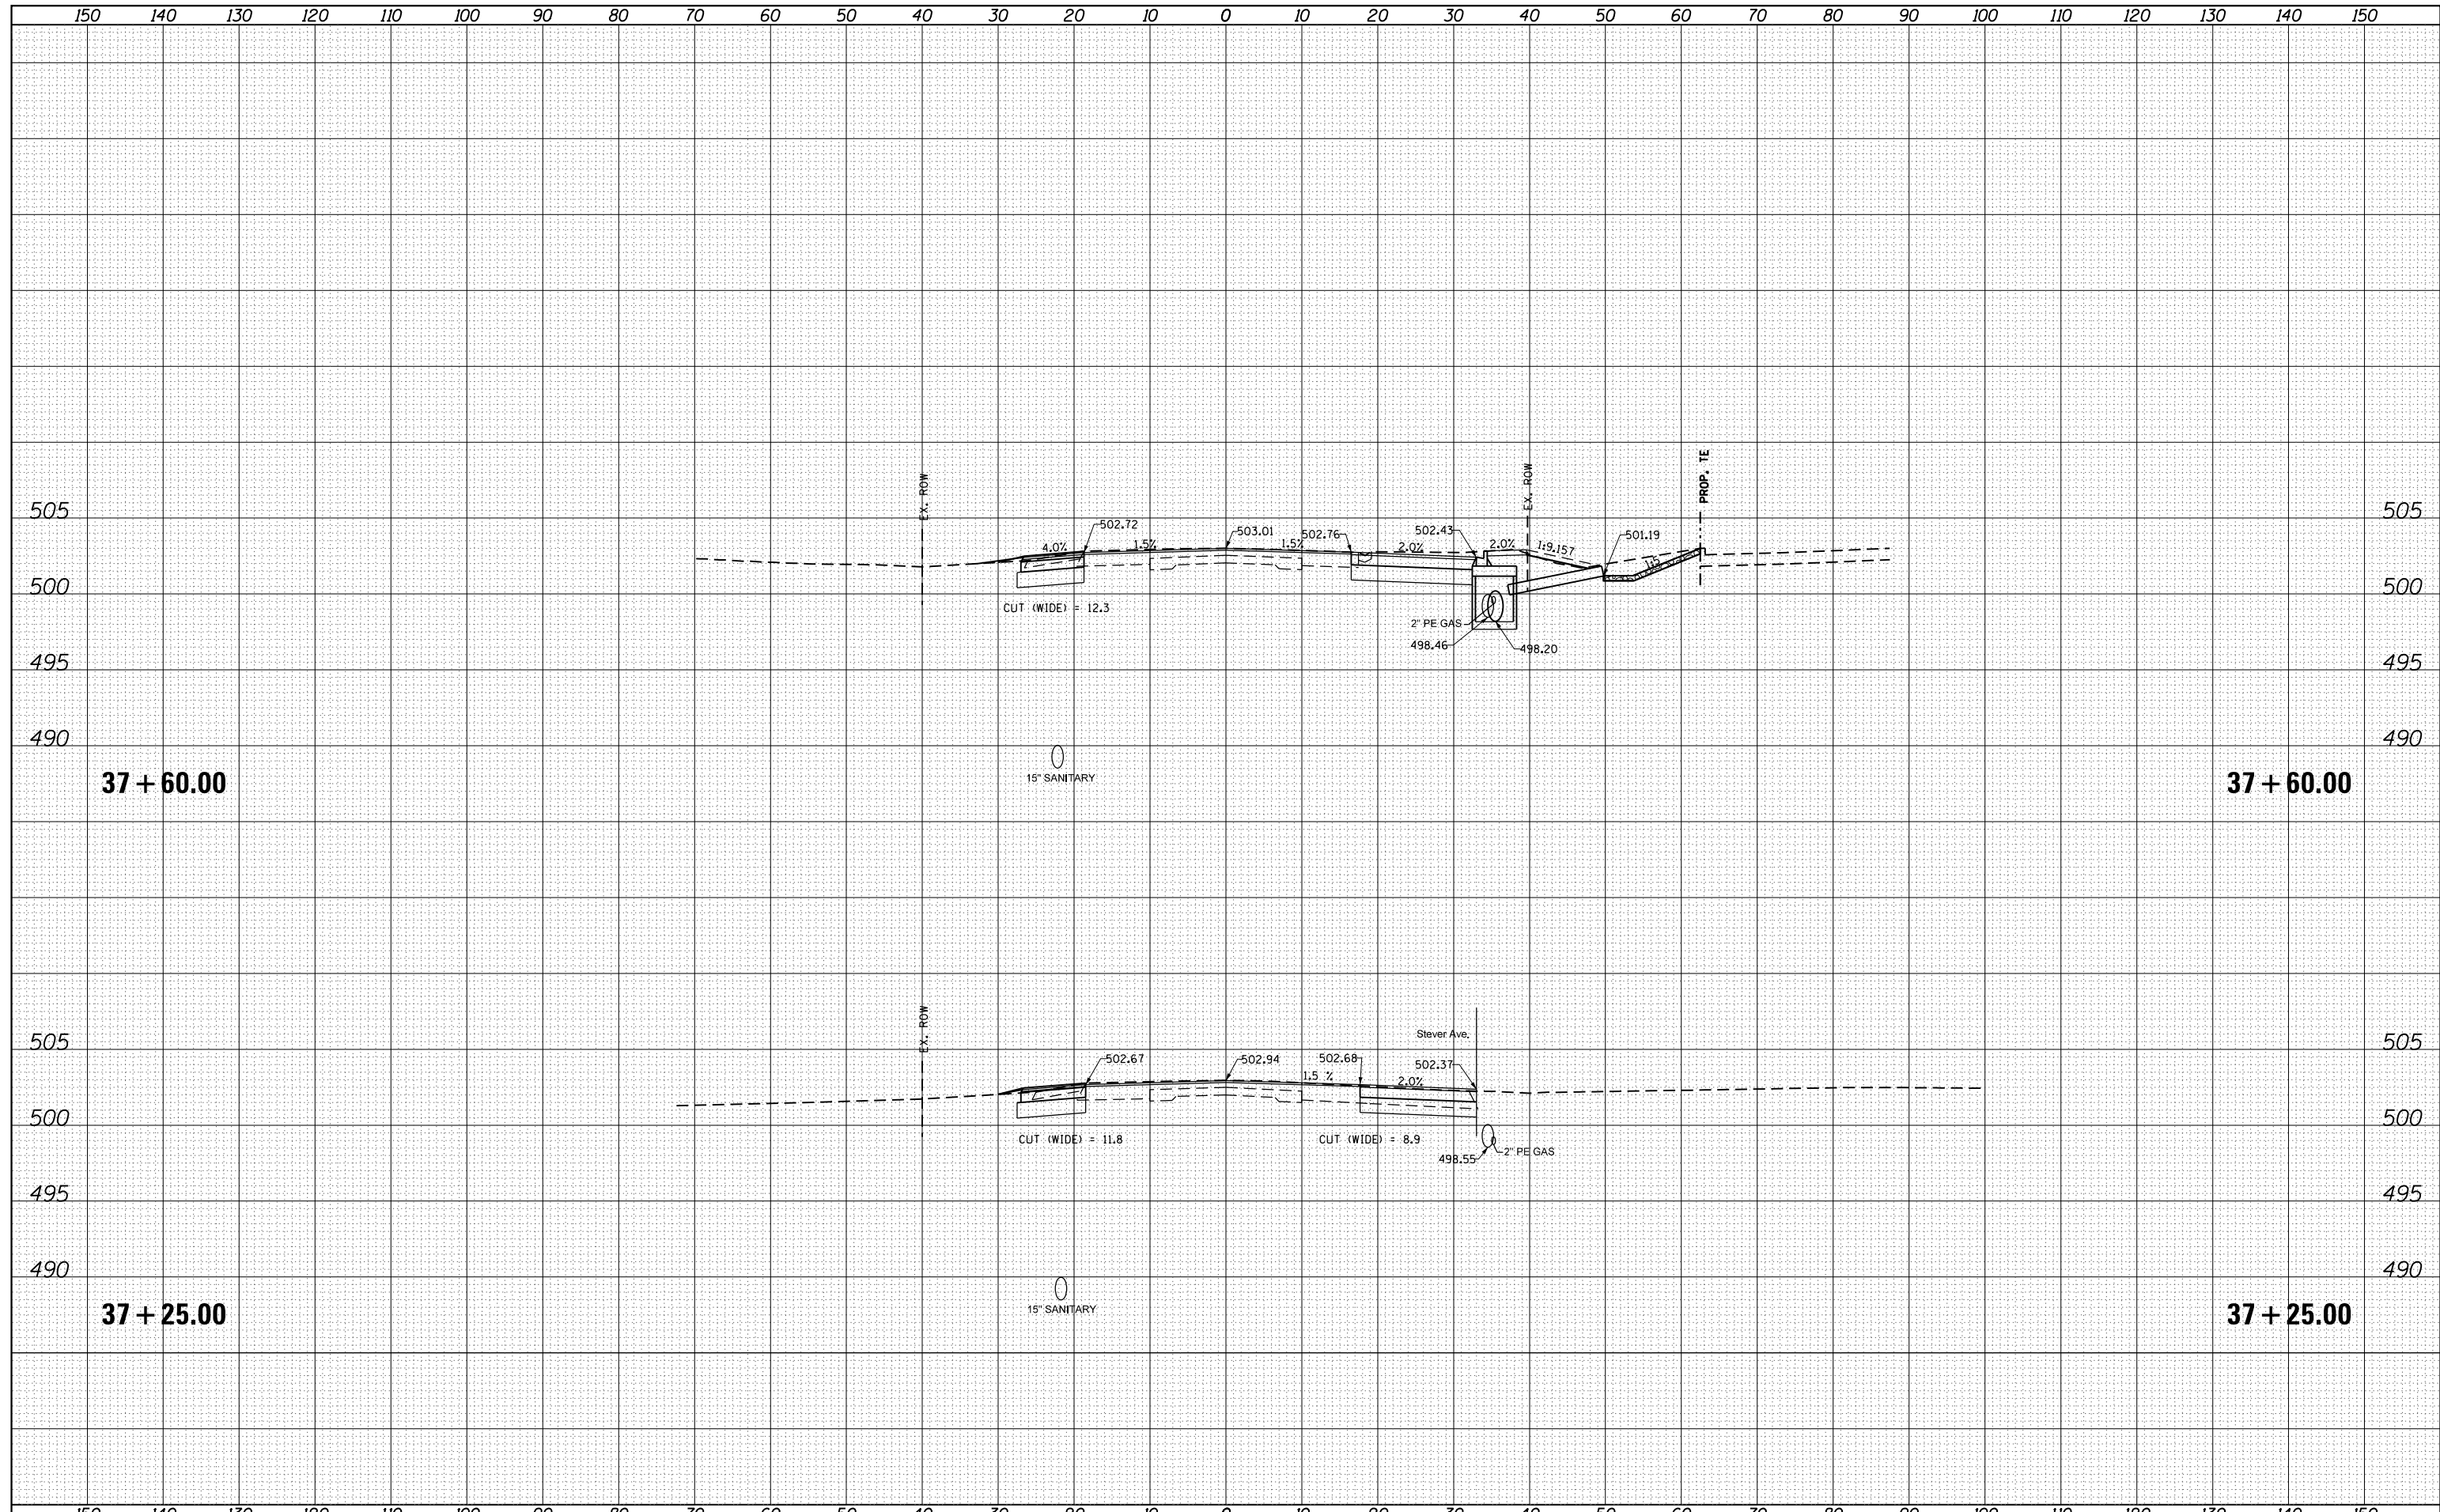

FILE NAME =	USER NAME = aubreys	DESIGNED -	REVISIED -	<p align="center"><b>STATE OF ILLINOIS</b> <b>DEPARTMENT OF TRANSPORTATION</b></p> <p align="center"><b>IL 8 - FARMINGTON RD CROSS SECTIONS</b></p>	F.A.U. RTE.	SECTION	COUNTY	TOTAL SHEETS	SHEET NO.
es:\pw_work\pwidot\aubreys\10318675\10468A70-sh	-xssh.tdgn	DRAWN -	REVISIED -		6658	10N	PEORIA	120	96
Default	PLOT SCALE = 20.0000' / in.	CHECKED -	REVISIED -		CONTRACT NO. 68A70				
	PLOT DATE = 10/17/2013	DATE -	REVISIED -		SCALE:	SHEET	OF	SHEETS	STA. 37+25.00
ILLINOIS FED. AID PROJECT									