


DATE	
BY	
FINAL SURVEY	SURVEYED
NOTE BOOK	PLOTTED
NO.	TEMPLATE
	AREAS CHECKED
	AREAS CHECKED

DATE	
BY	
ORIGINAL SURVEY	SURVEYED
NOTE BOOK	PLOTTED
NO.	TEMPLATE
	AREAS CHECKED
	AREAS CHECKED

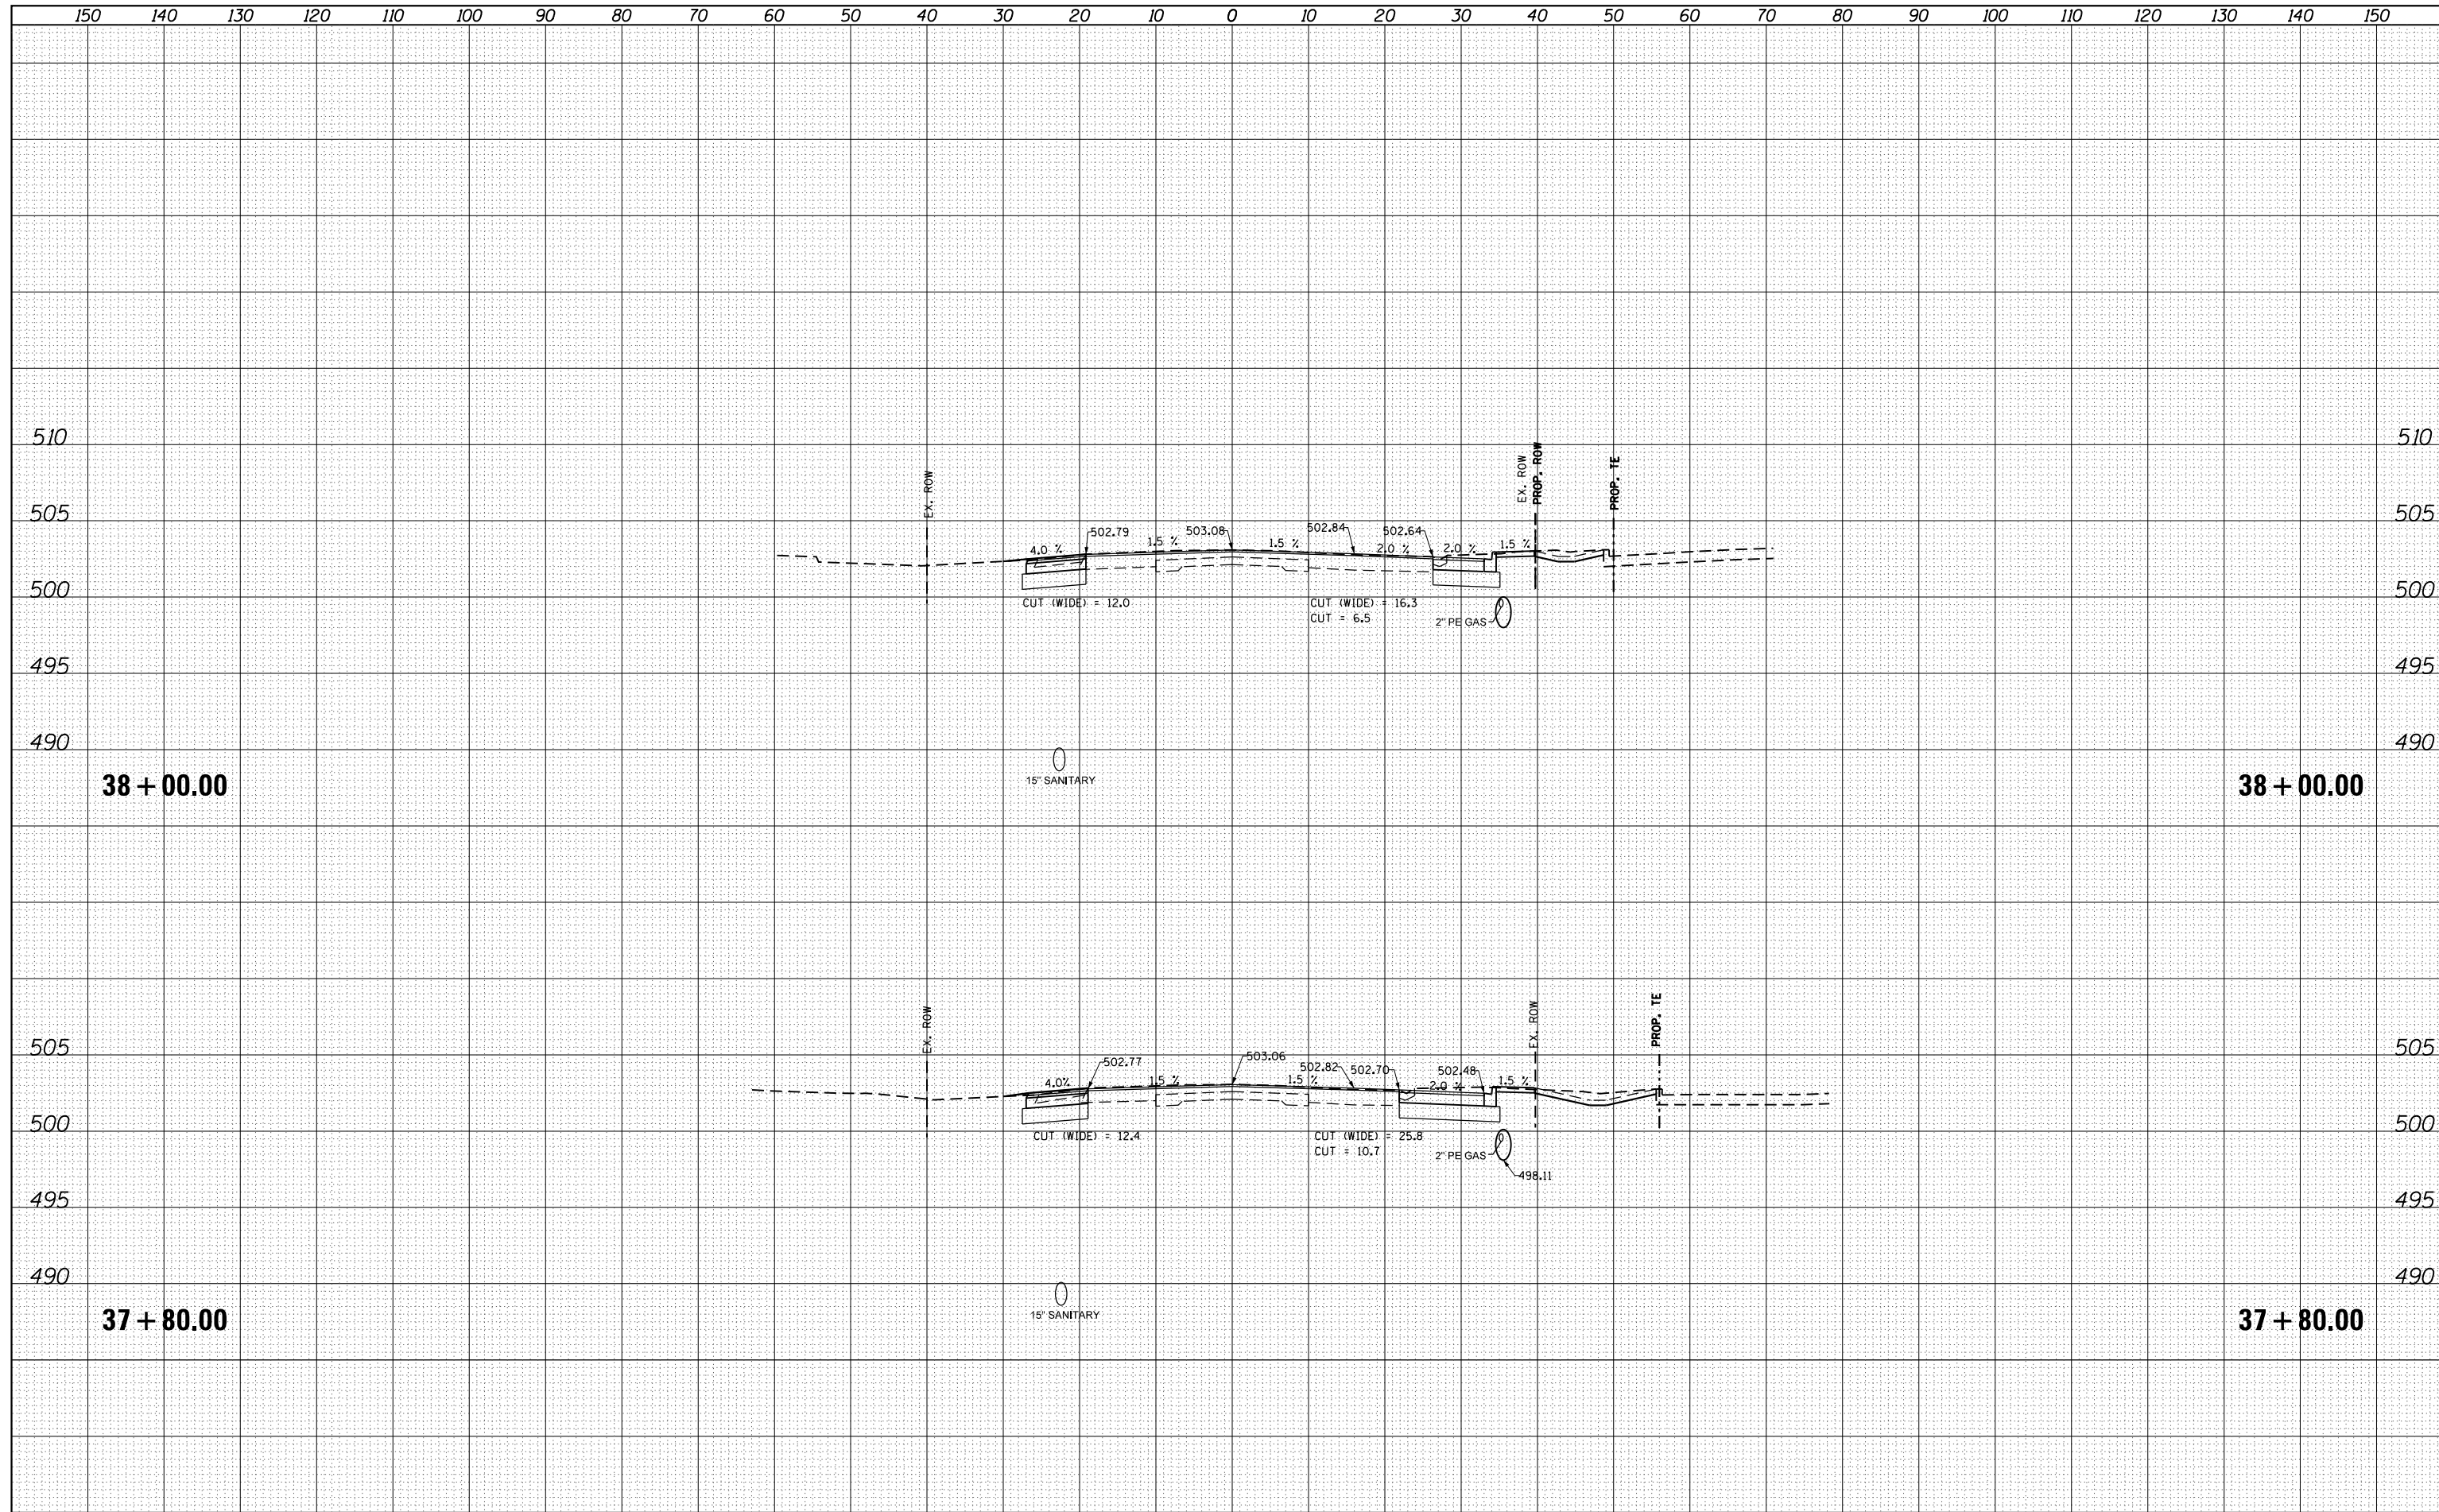

FILE NAME =	USER NAME = aubreys	DESIGNED -	REVISED -	<b>STATE OF ILLINOIS</b> <b>DEPARTMENT OF TRANSPORTATION</b>	<b>IL 8 - FARMINGTON RD CROSS SECTIONS</b>	F.A.U. RTE.	SECTION	COUNTY	TOTAL SHEETS	SHEET NO.
es:\pw_work\p\dot\aubreys\10318675\10468A70-sh	cs:\ssht\dgn	DRAWN -	REVISED -			6658	10N	PEORIA	120	97
PLOT SCALE = 20.0000' / in.	CHECKED -	REVISED -	Default			CONTRACT NO. 68A70				
PLOT DATE = 10/17/2013	DATE -	REVISED -	SCALE:			SHEET OF SHEETS	STA. 37+80.00 TO STA. 38+00.00	ILLINOIS FED. AID PROJECT		