


DATE	
BY	
FINAL SURVEY	SURVEYED
NOTE BOOK	PLOTTED
NO.	TEMPLATE
	AREAS
	CHECKED

DATE	
BY	
ORIGINAL SURVEY	SURVEYED
NOTE BOOK	PLOTTED
NO.	TEMPLATE
	AREAS
	CHECKED

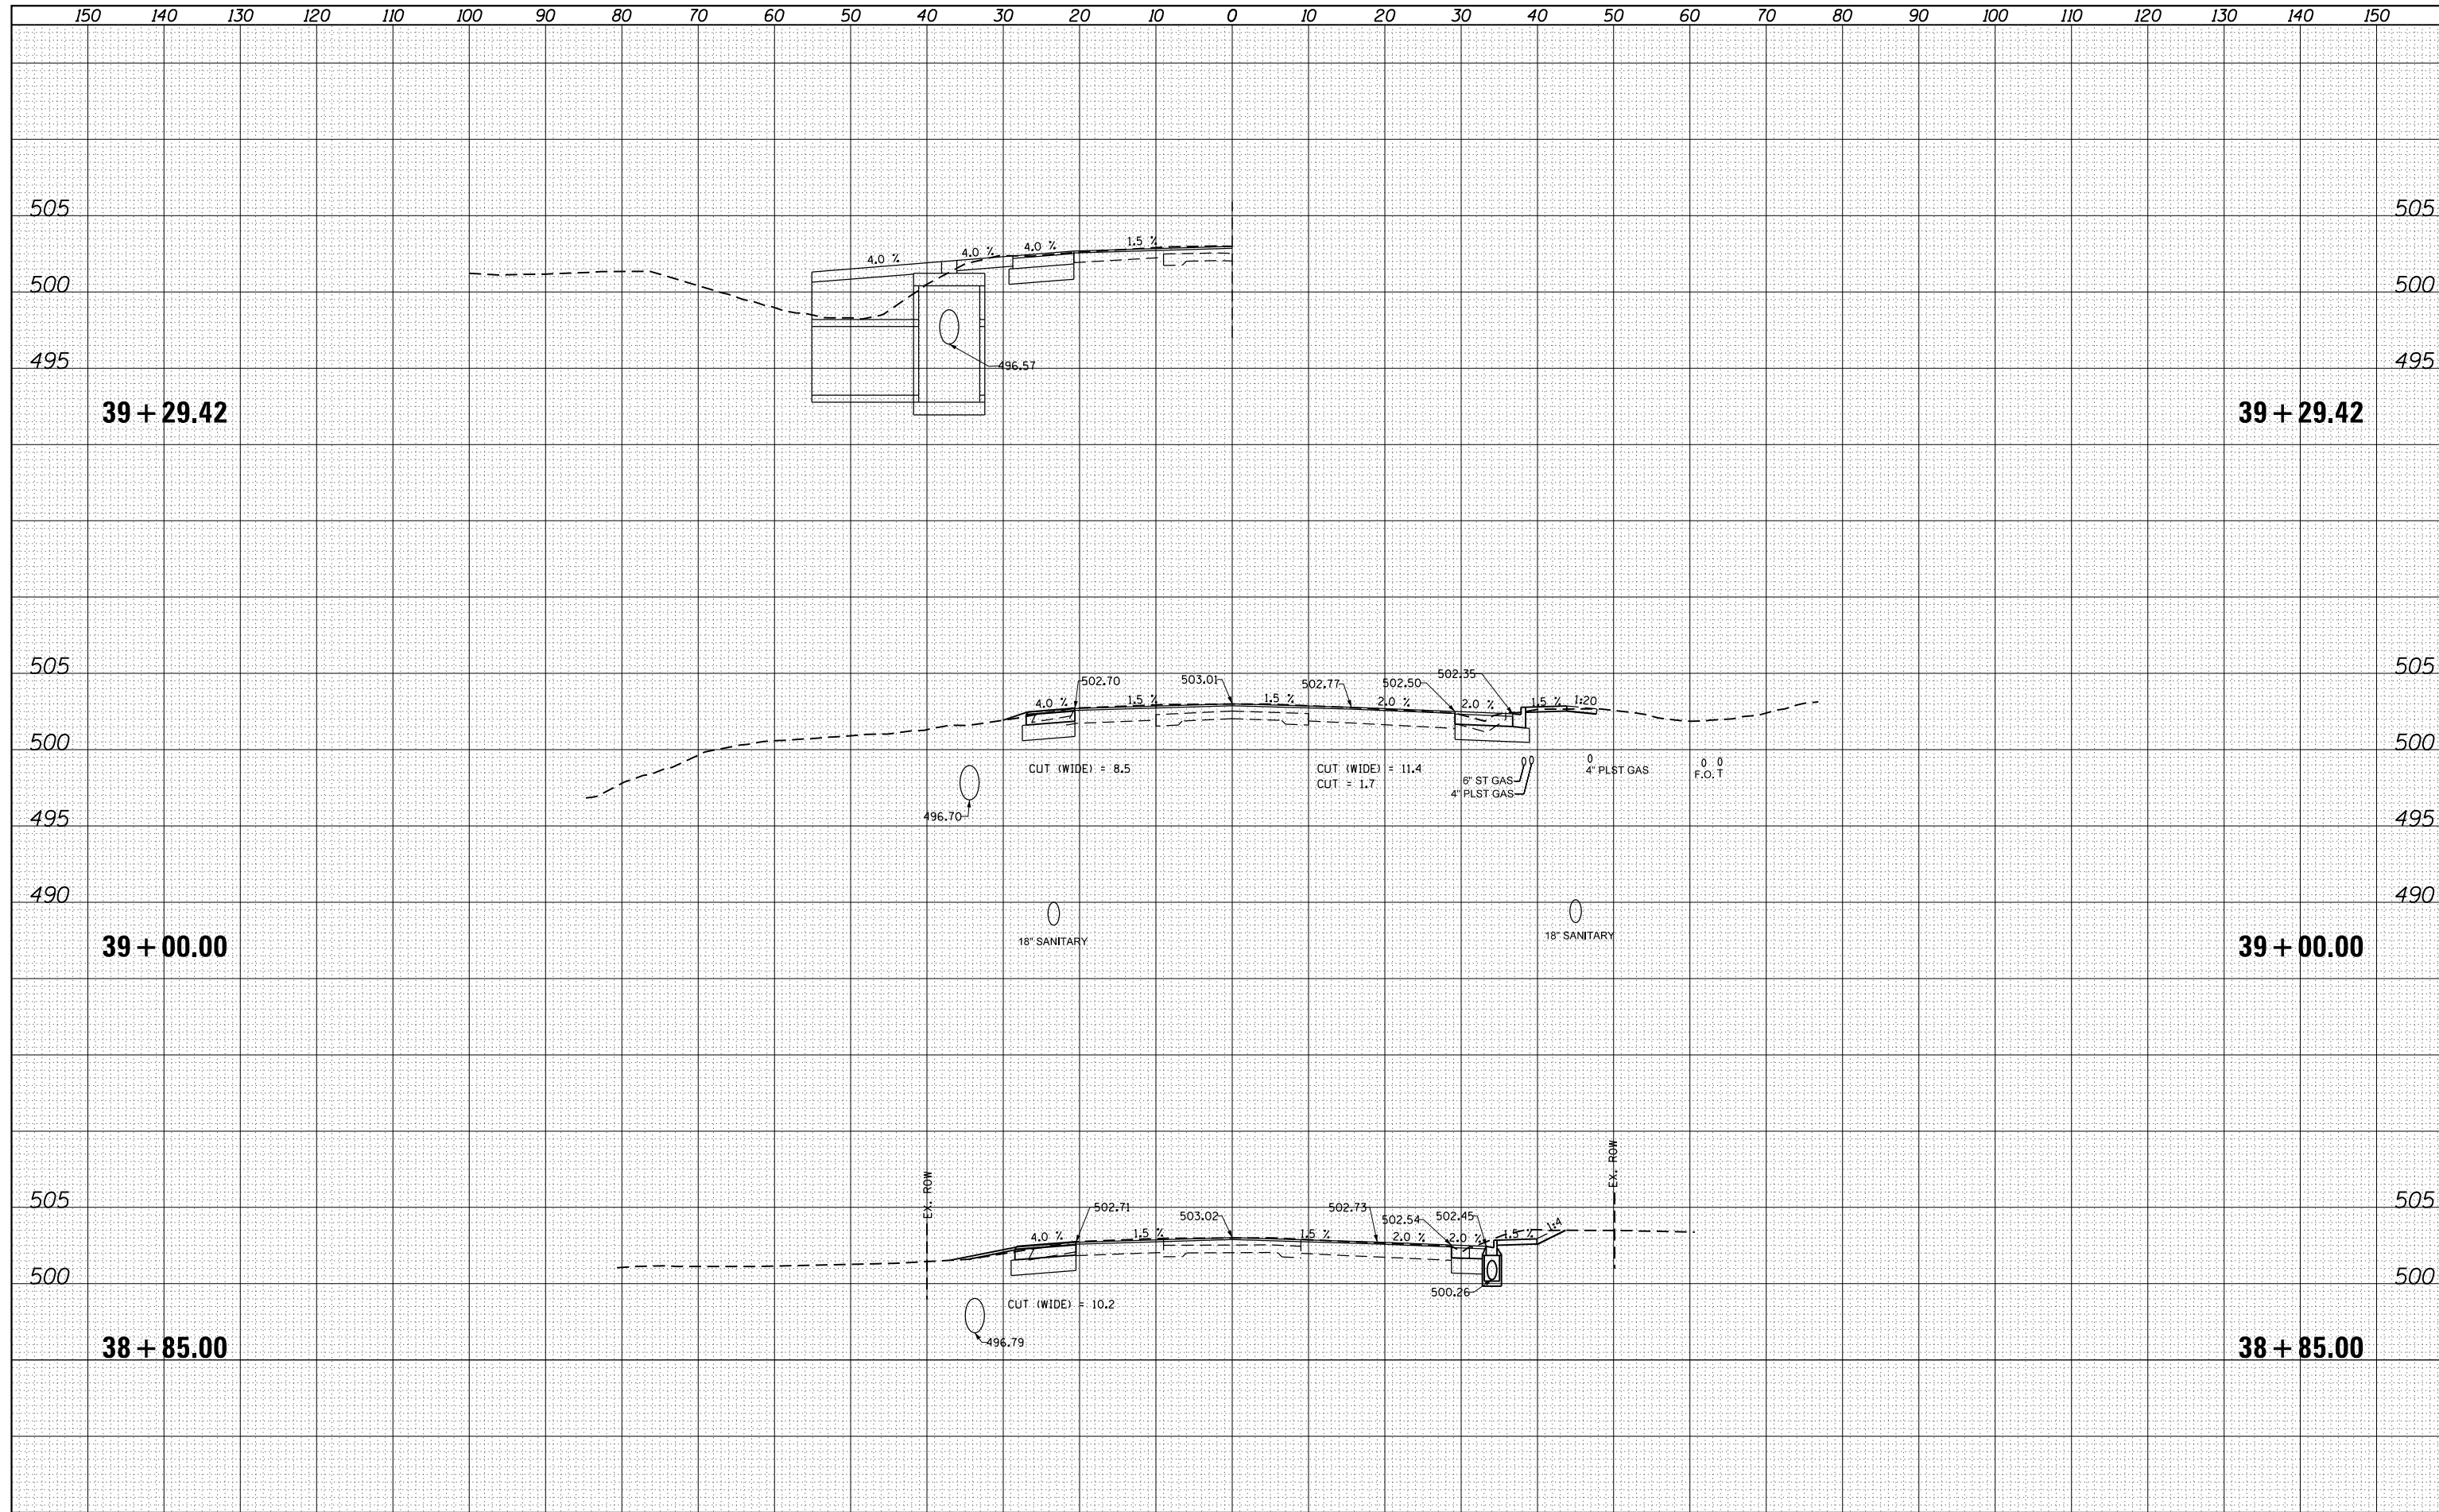

FILE NAME =	USER NAME = aubreys	DESIGNED -	REVISÉ -	STATE OF ILLINOIS DEPARTMENT OF TRANSPORTATION	IL 8 - FARMINGTON RD CROSS SECTIONS			F.A.U. RTE.	SECTION	COUNTY	TOTAL SHEETS	SHEET NO.	
es:\pw_work\pwidot\aubreys\d0318675\0468A70-sh	DRAWN -	REVISÉ -	6658					10N	PEORIA	120	100		
Default	PLOT SCALE = 20.0000' / in.	CHECKED -	REVISÉ -		SCALE:			SHEET	OF	SHEETS	STA. 38+85.00	TO STA. 39+29.42	CONTRACT NO. 68A70
	PLOT DATE = 10/17/2013	DATE -	REVISÉ -		ILLINOIS FED. AID PROJECT								