


DATE	
BY	
FINISHED SURVEY	
PLOTTED TEMPLATE	
NOTE BOOK	
AREAS CHECKED	
NO.	

DATE	
BY	
ORIGINAL SURVEY	
PLOTTED TEMPLATE	
NOTE BOOK	
AREAS CHECKED	
NO.	

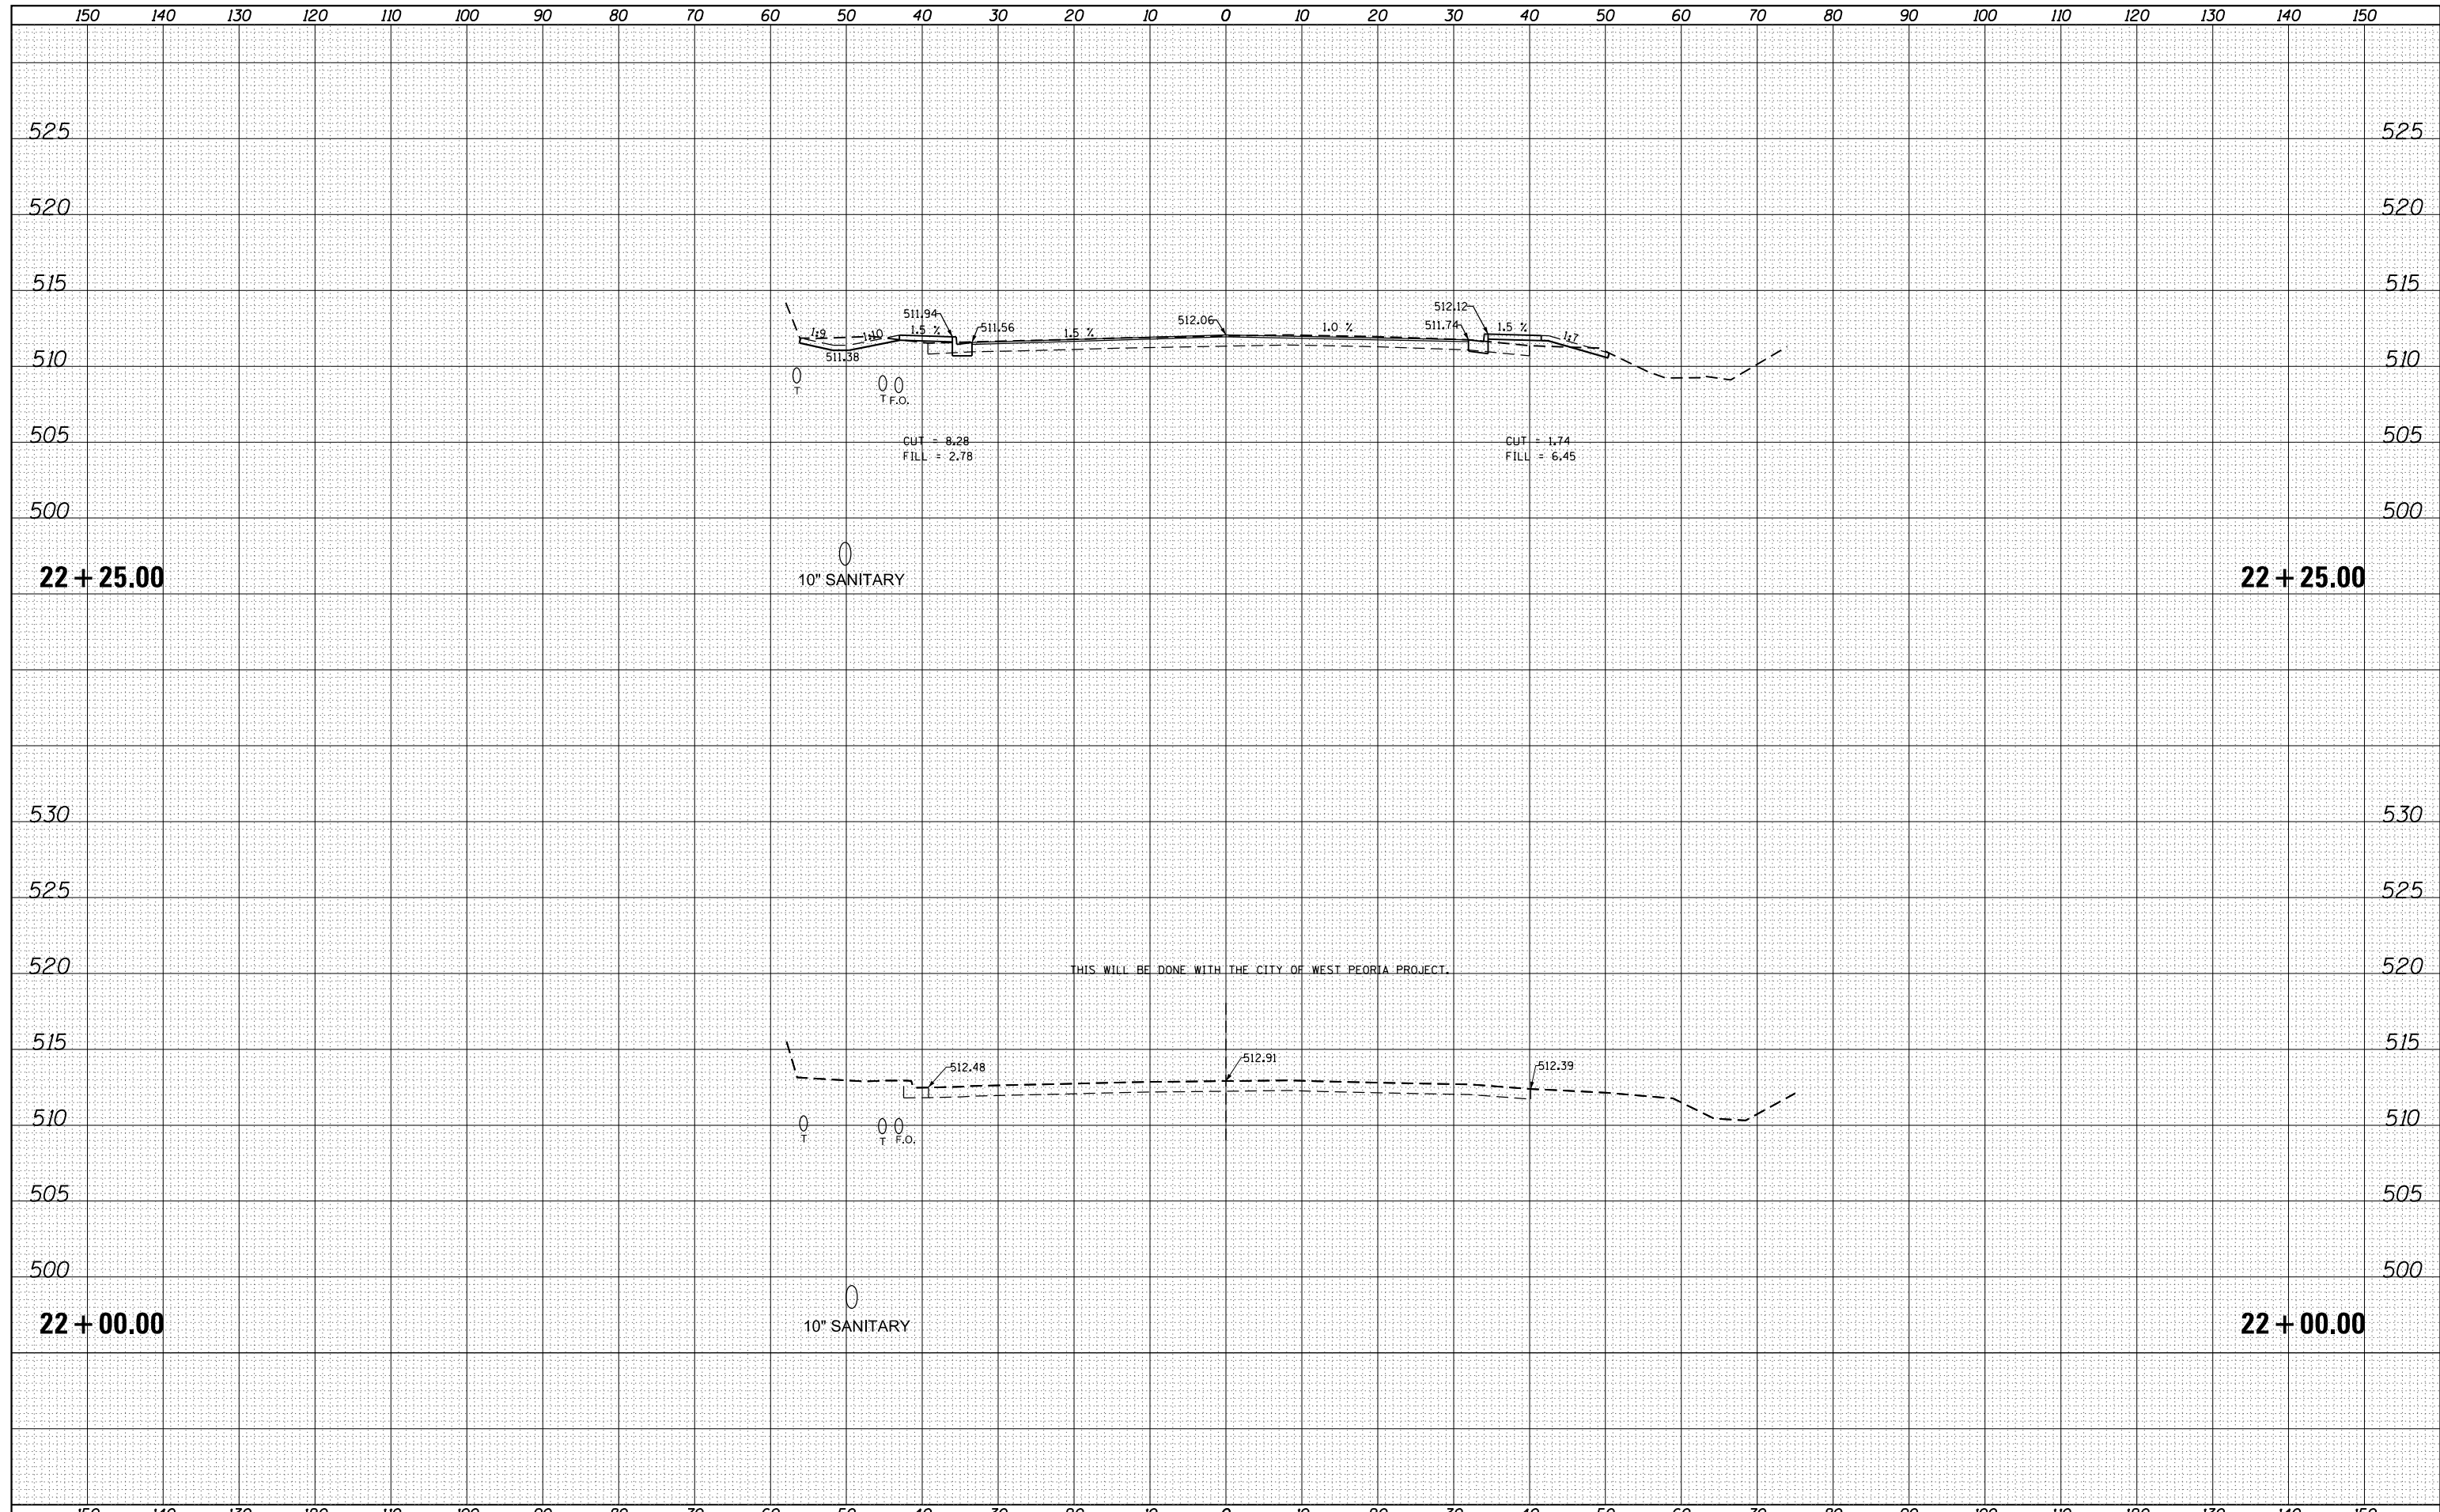

FILE NAME =	USER NAME = aubreys	DESIGNED -	REVISED -	STATE OF ILLINOIS DEPARTMENT OF TRANSPORTATION	STERLING AVE. CROSS SECTIONS			F.A.U. RTE.	SECTION	COUNTY	TOTAL SHEETS	SHEET NO.
es:\pw\work\p\dot\aubreys\10318675\10468A70-sh	xxsh.tdgn	DRAWN -	REVISED -					6658	10N	PEORIA	120	109
Default	PLOT SCALE = 20.0000' / in.	CHECKED -	REVISED -		CONTRACT NO. 68A70			ILLINOIS FED. AID PROJECT				
	PLOT DATE = 10/17/2013	DATE -	REVISED -		SCALE:	SHEET	OF	SHEETS	STA. 22+00.00	TO STA. 22+25.00		