


DATE	
BY	
SURVEYED	
PLOTTED	
TEMPLATE	
AREAS	
CHECKED	
FINAL SURVEY	
NOTE BOOK	
NO.	

DATE	
BY	
SURVEYED	
PLOTTED	
TEMPLATE	
AREAS	
CHECKED	
ORIGINAL SURVEY	
NOTE BOOK	
NO.	

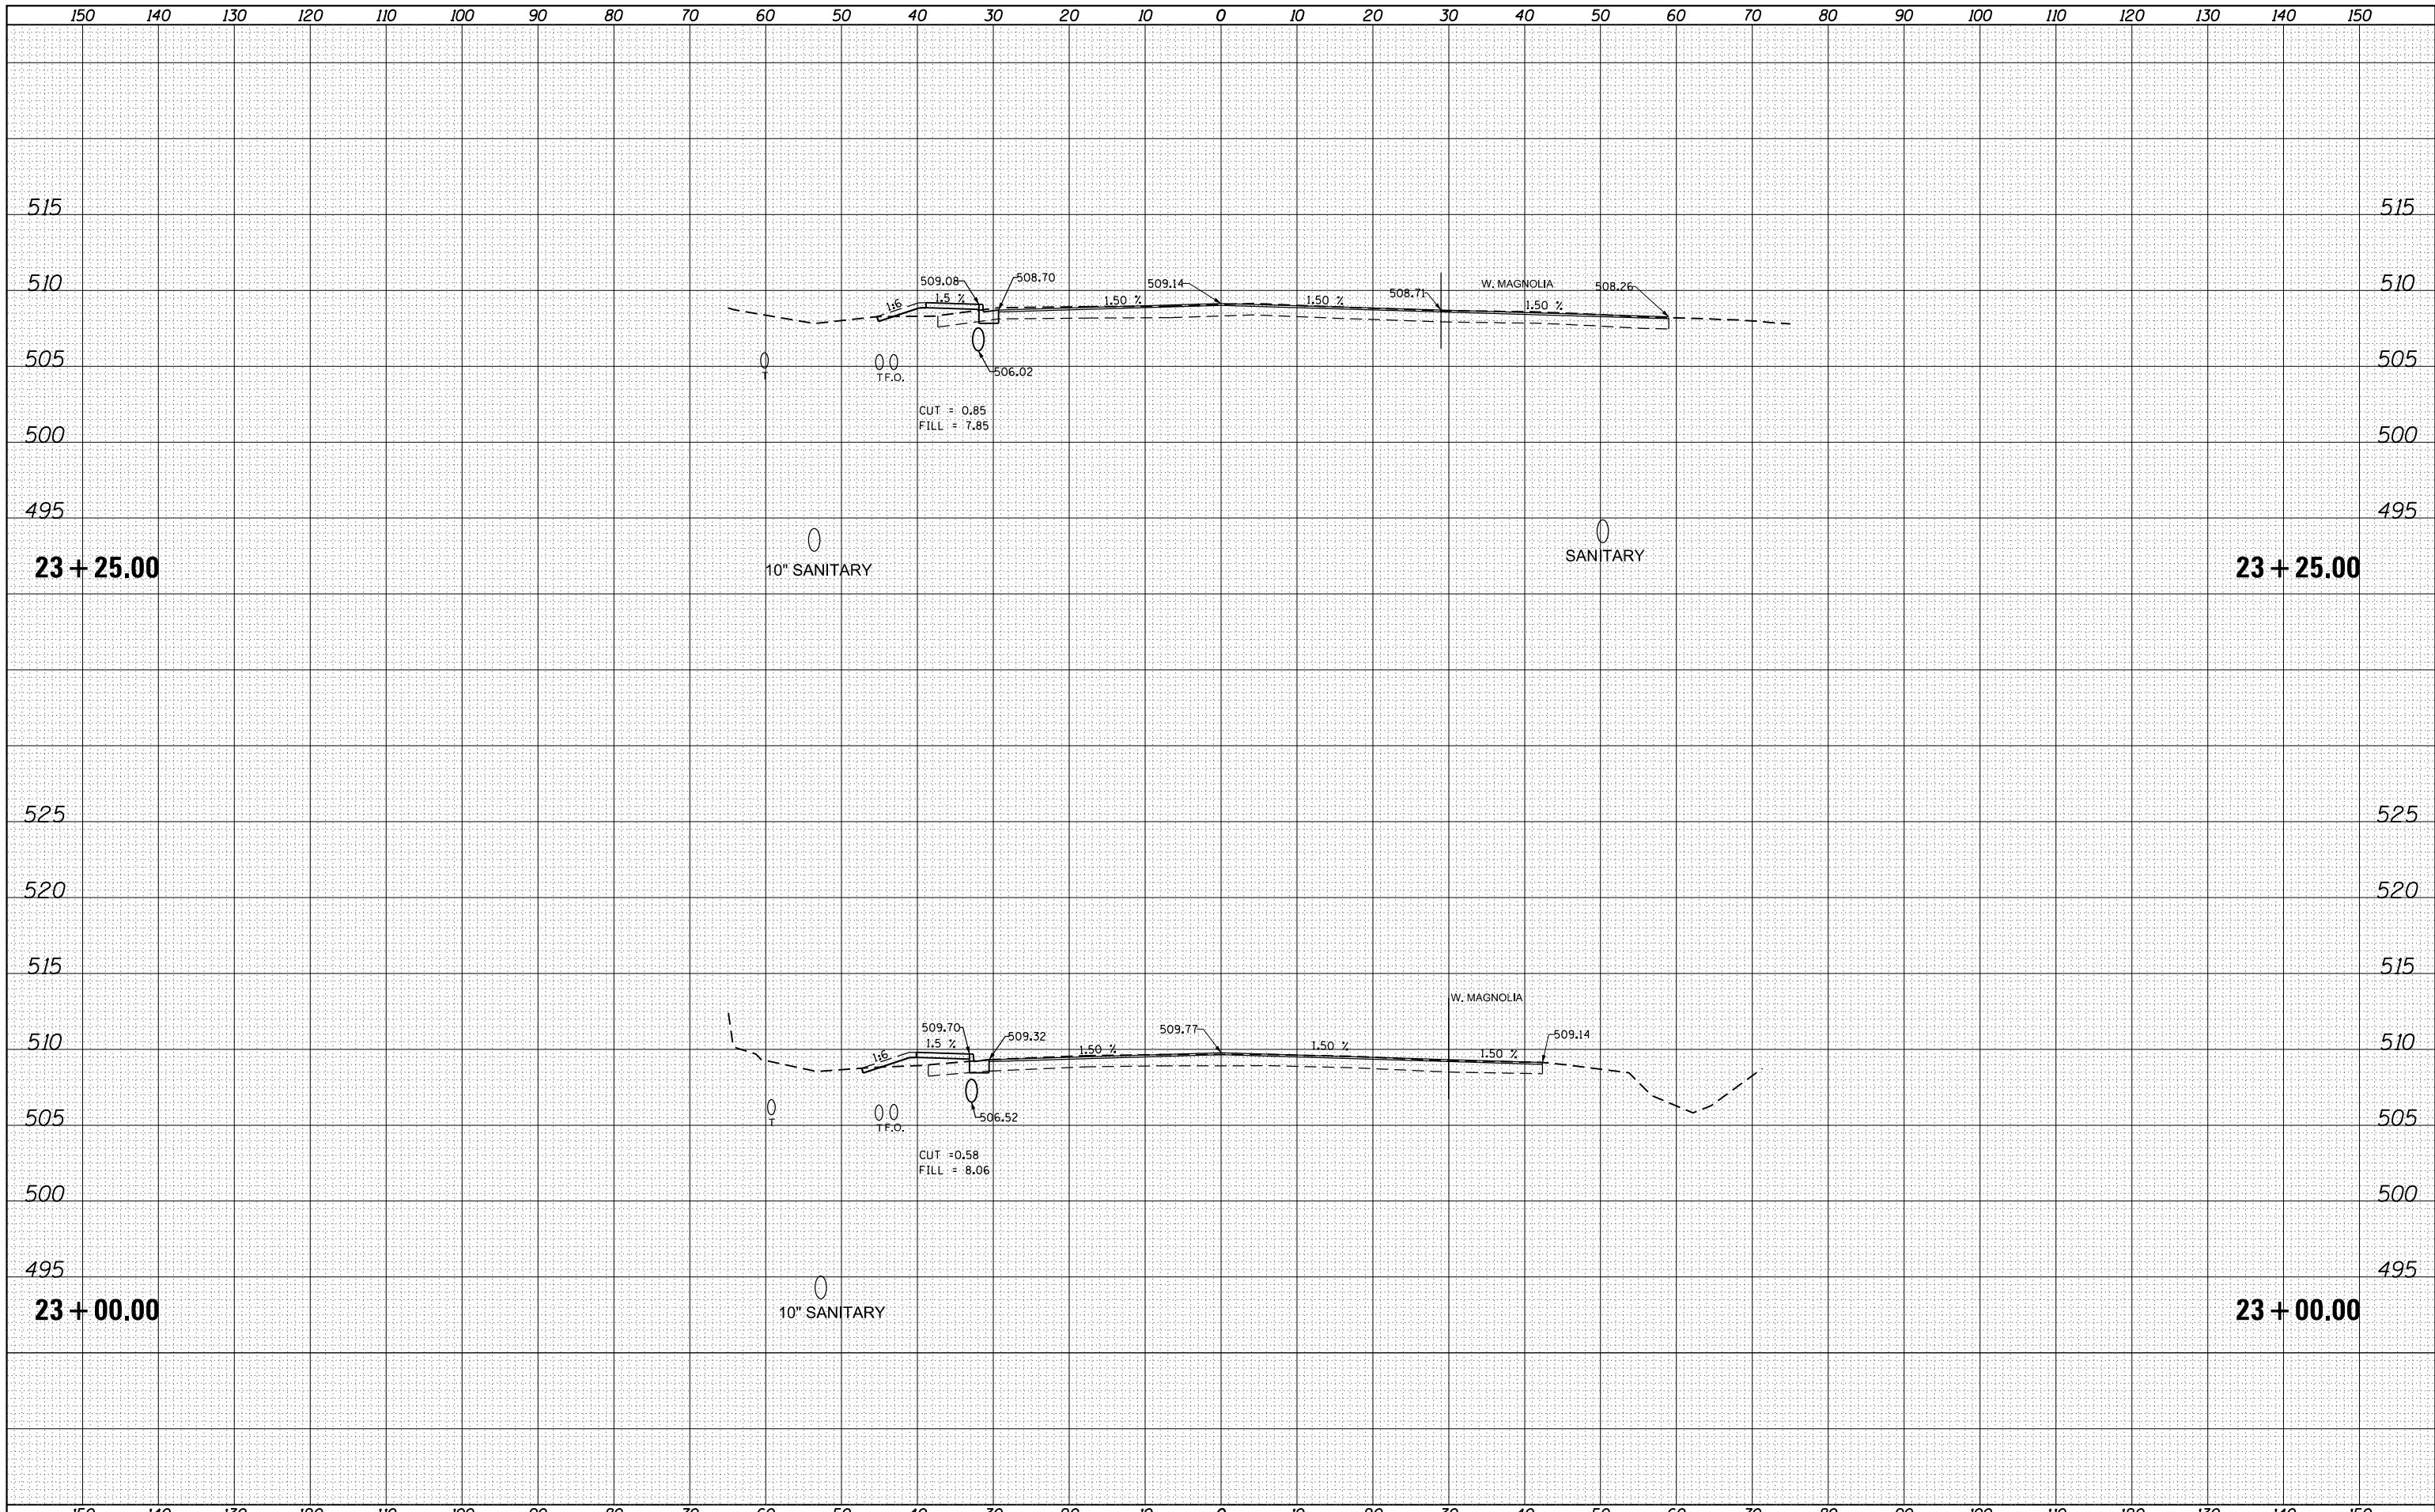

FILE NAME =	USER NAME = aubreys	DESIGNED -	REVISIED -	<b>STATE OF ILLINOIS</b> <b>DEPARTMENT OF TRANSPORTATION</b>	STERLING AVE. CROSS SECTIONS			F.A.U. RTE. 6658	SECTION 10N	COUNTY PEORIA	TOTAL SHEETS 120	SHEET NO. 113
Default	es:\pw_work\pwidth\aubreys\10318675\10468A70-sh	DRAWN -	REVISIED -		SCALE:	SHEET	OF	SHEETS	STA. 23+00.00	TO STA. 23+25.00	CONTRACT NO. 68A70	
		CHECKED -	REVISIED -		ILLINOIS FED. AID PROJECT							
		DATE -	REVISIED -									