


DATE	
BY	
FINAL SURVEY	SURVEYED
NOTE BOOK	PLOTTED
NO.	TEMPLATE
	AREAS
	CHECKED

DATE	
BY	
ORIGINAL SURVEY	SURVEYED
NOTE BOOK	PLOTTED
NO.	TEMPLATE
	AREAS
	CHECKED

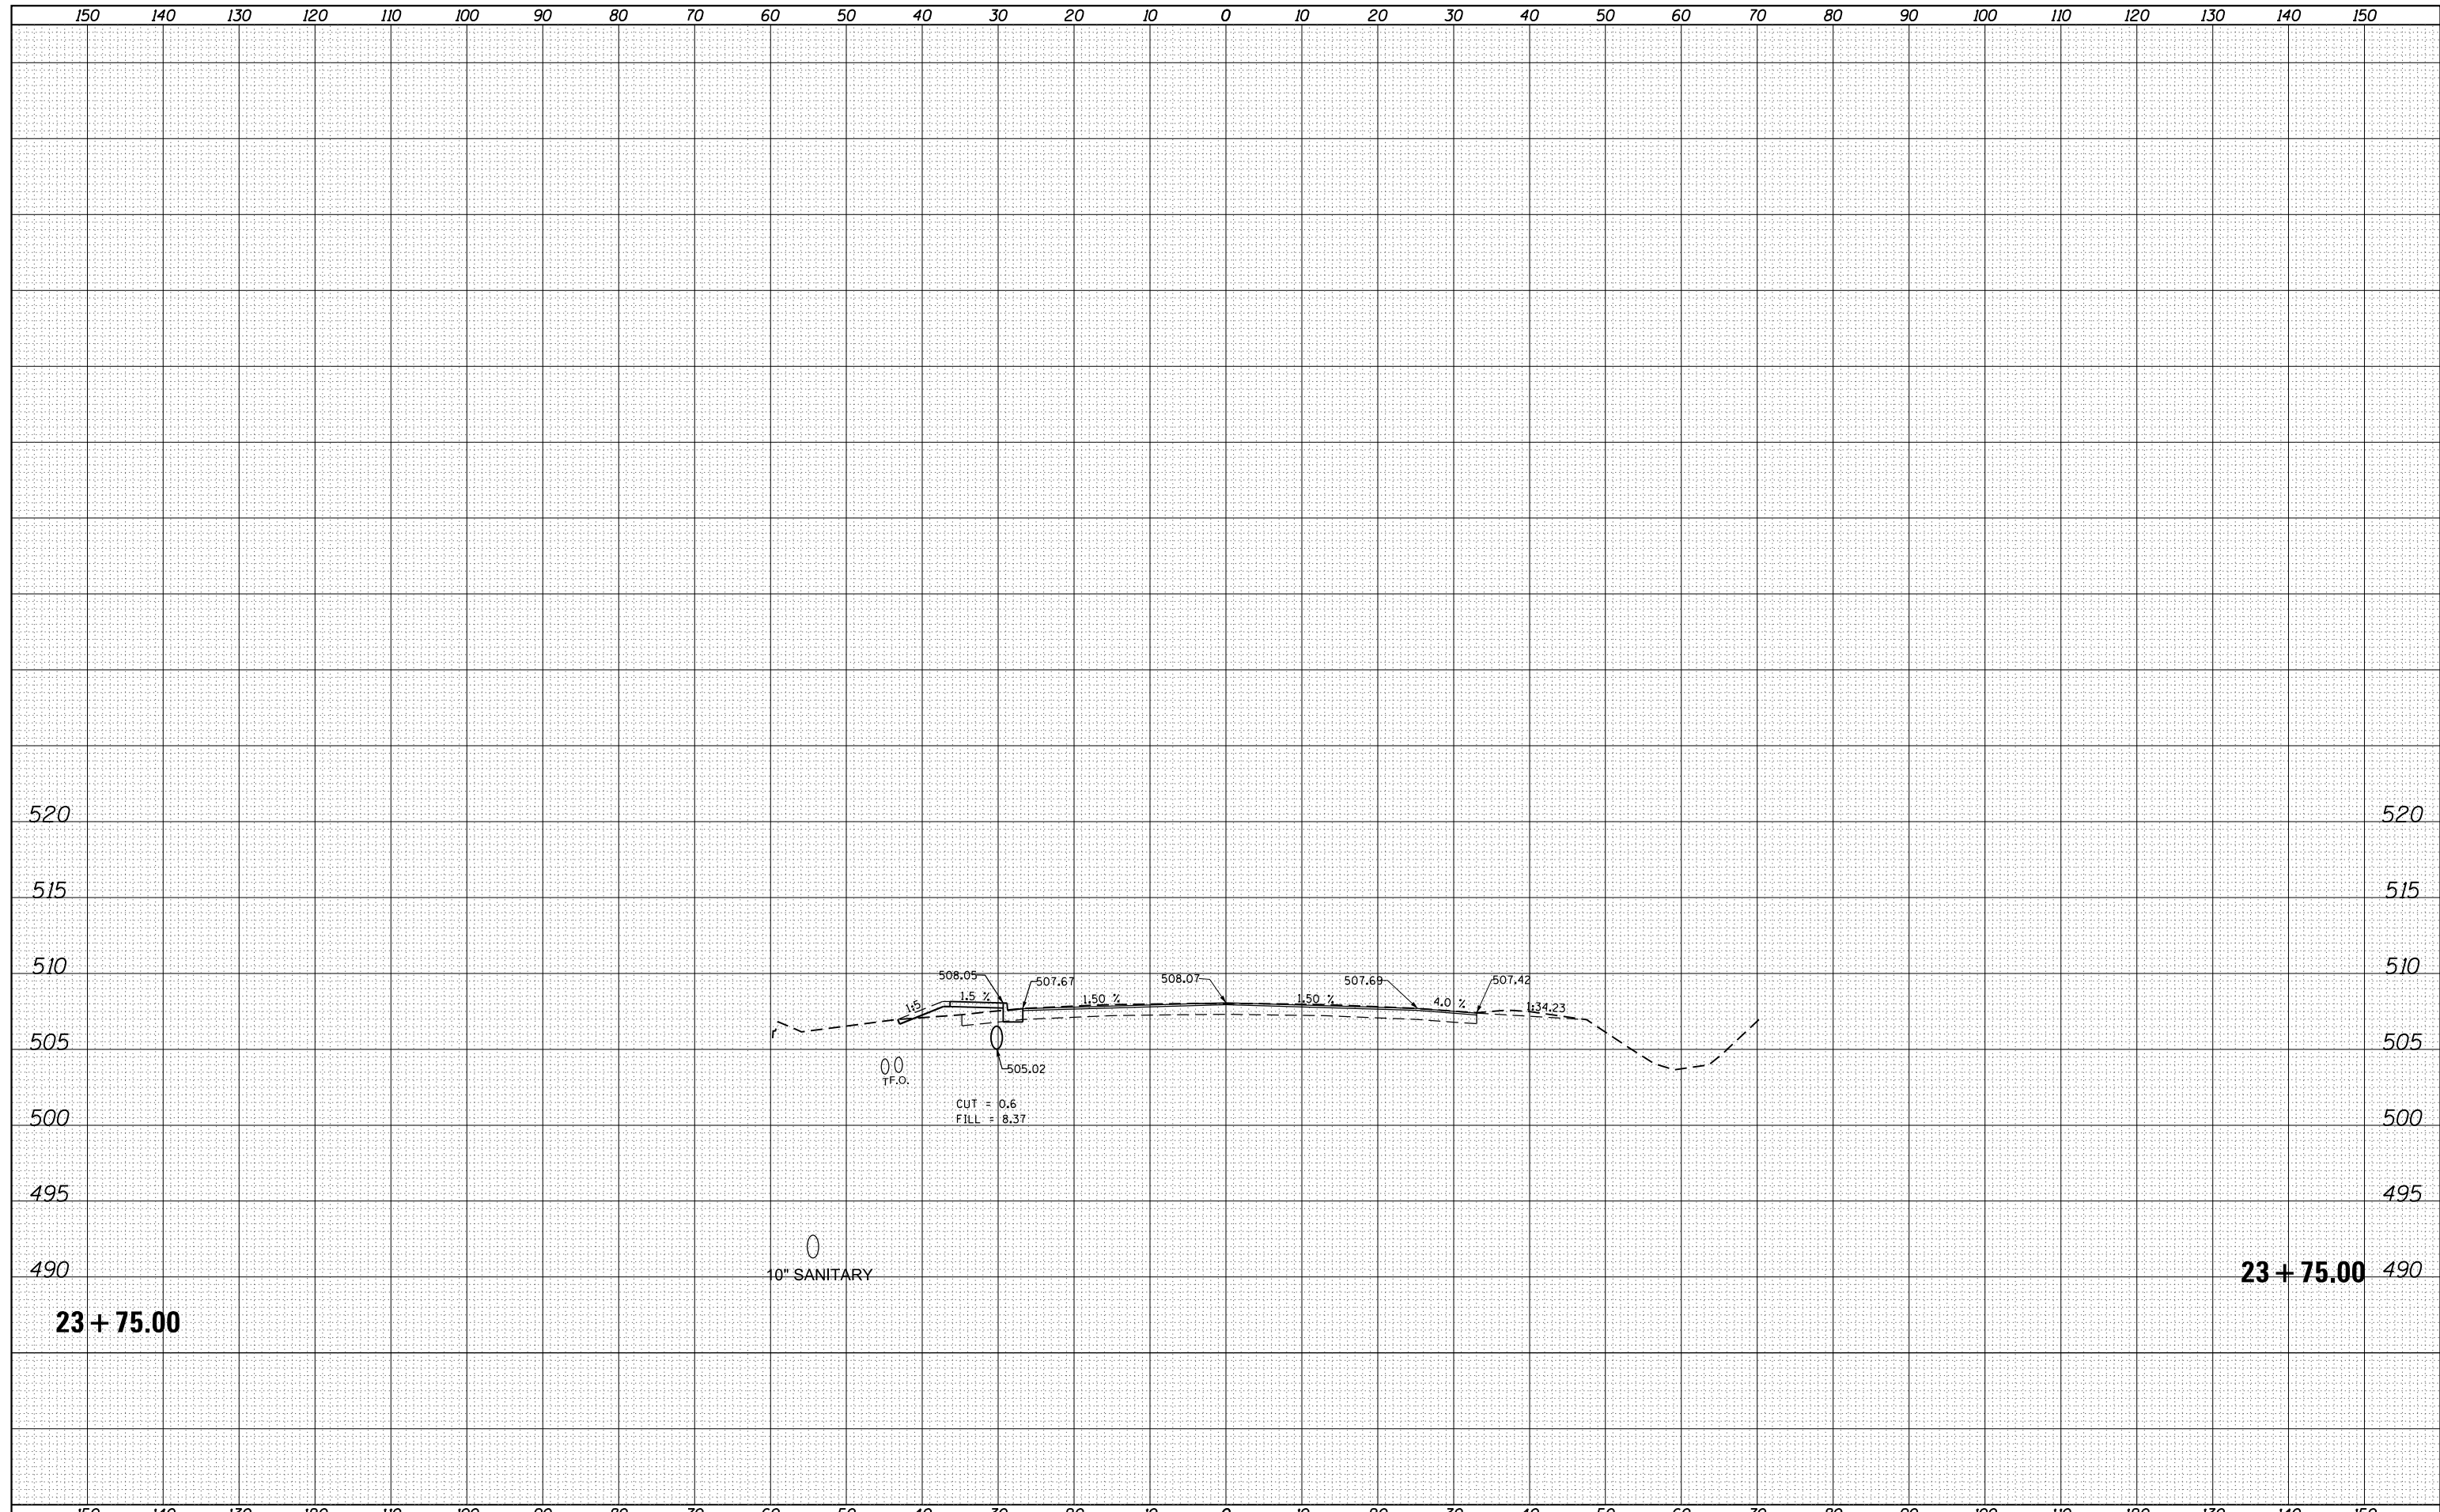

FILE NAME =	USER NAME = aubreys	DESIGNED -	REVISED -	STATE OF ILLINOIS DEPARTMENT OF TRANSPORTATION	STERLING AVE. CROSS SECTIONS			F.A.U. RTE.	SECTION	COUNTY	TOTAL SHEETS	SHEET NO.
es:\pw_work\pwidot\aubreys\d0318675\0468A70-sh	-xssh.tdgn	DRAWN -	REVISED -					6658	10N	PEORIA	120	115
Default	PLOT SCALE = 20.0000' / in.	CHECKED -	REVISED -		CONTRACT NO. 68A70			ILLINOIS FED. AID PROJECT				
	PLOT DATE = 10/17/2013	DATE -	REVISED -		SCALE:	SHEET	OF	SHEETS	STA. 23+75.00	TO STA. 23+75.00		