


| | |
|-----------------|--|
| DATE | |
| BY | |
| FINISHED SURVEY | |
| PLOTTED | |
| TEMPLATE | |
| NOTE BOOK | |
| AREAS CHECKED | |
| NO. | |

| | |
|-----------------|--|
| DATE | |
| BY | |
| ORIGINAL SURVEY | |
| PLOTTED | |
| TEMPLATE | |
| NOTE BOOK | |
| AREAS CHECKED | |
| NO. | |

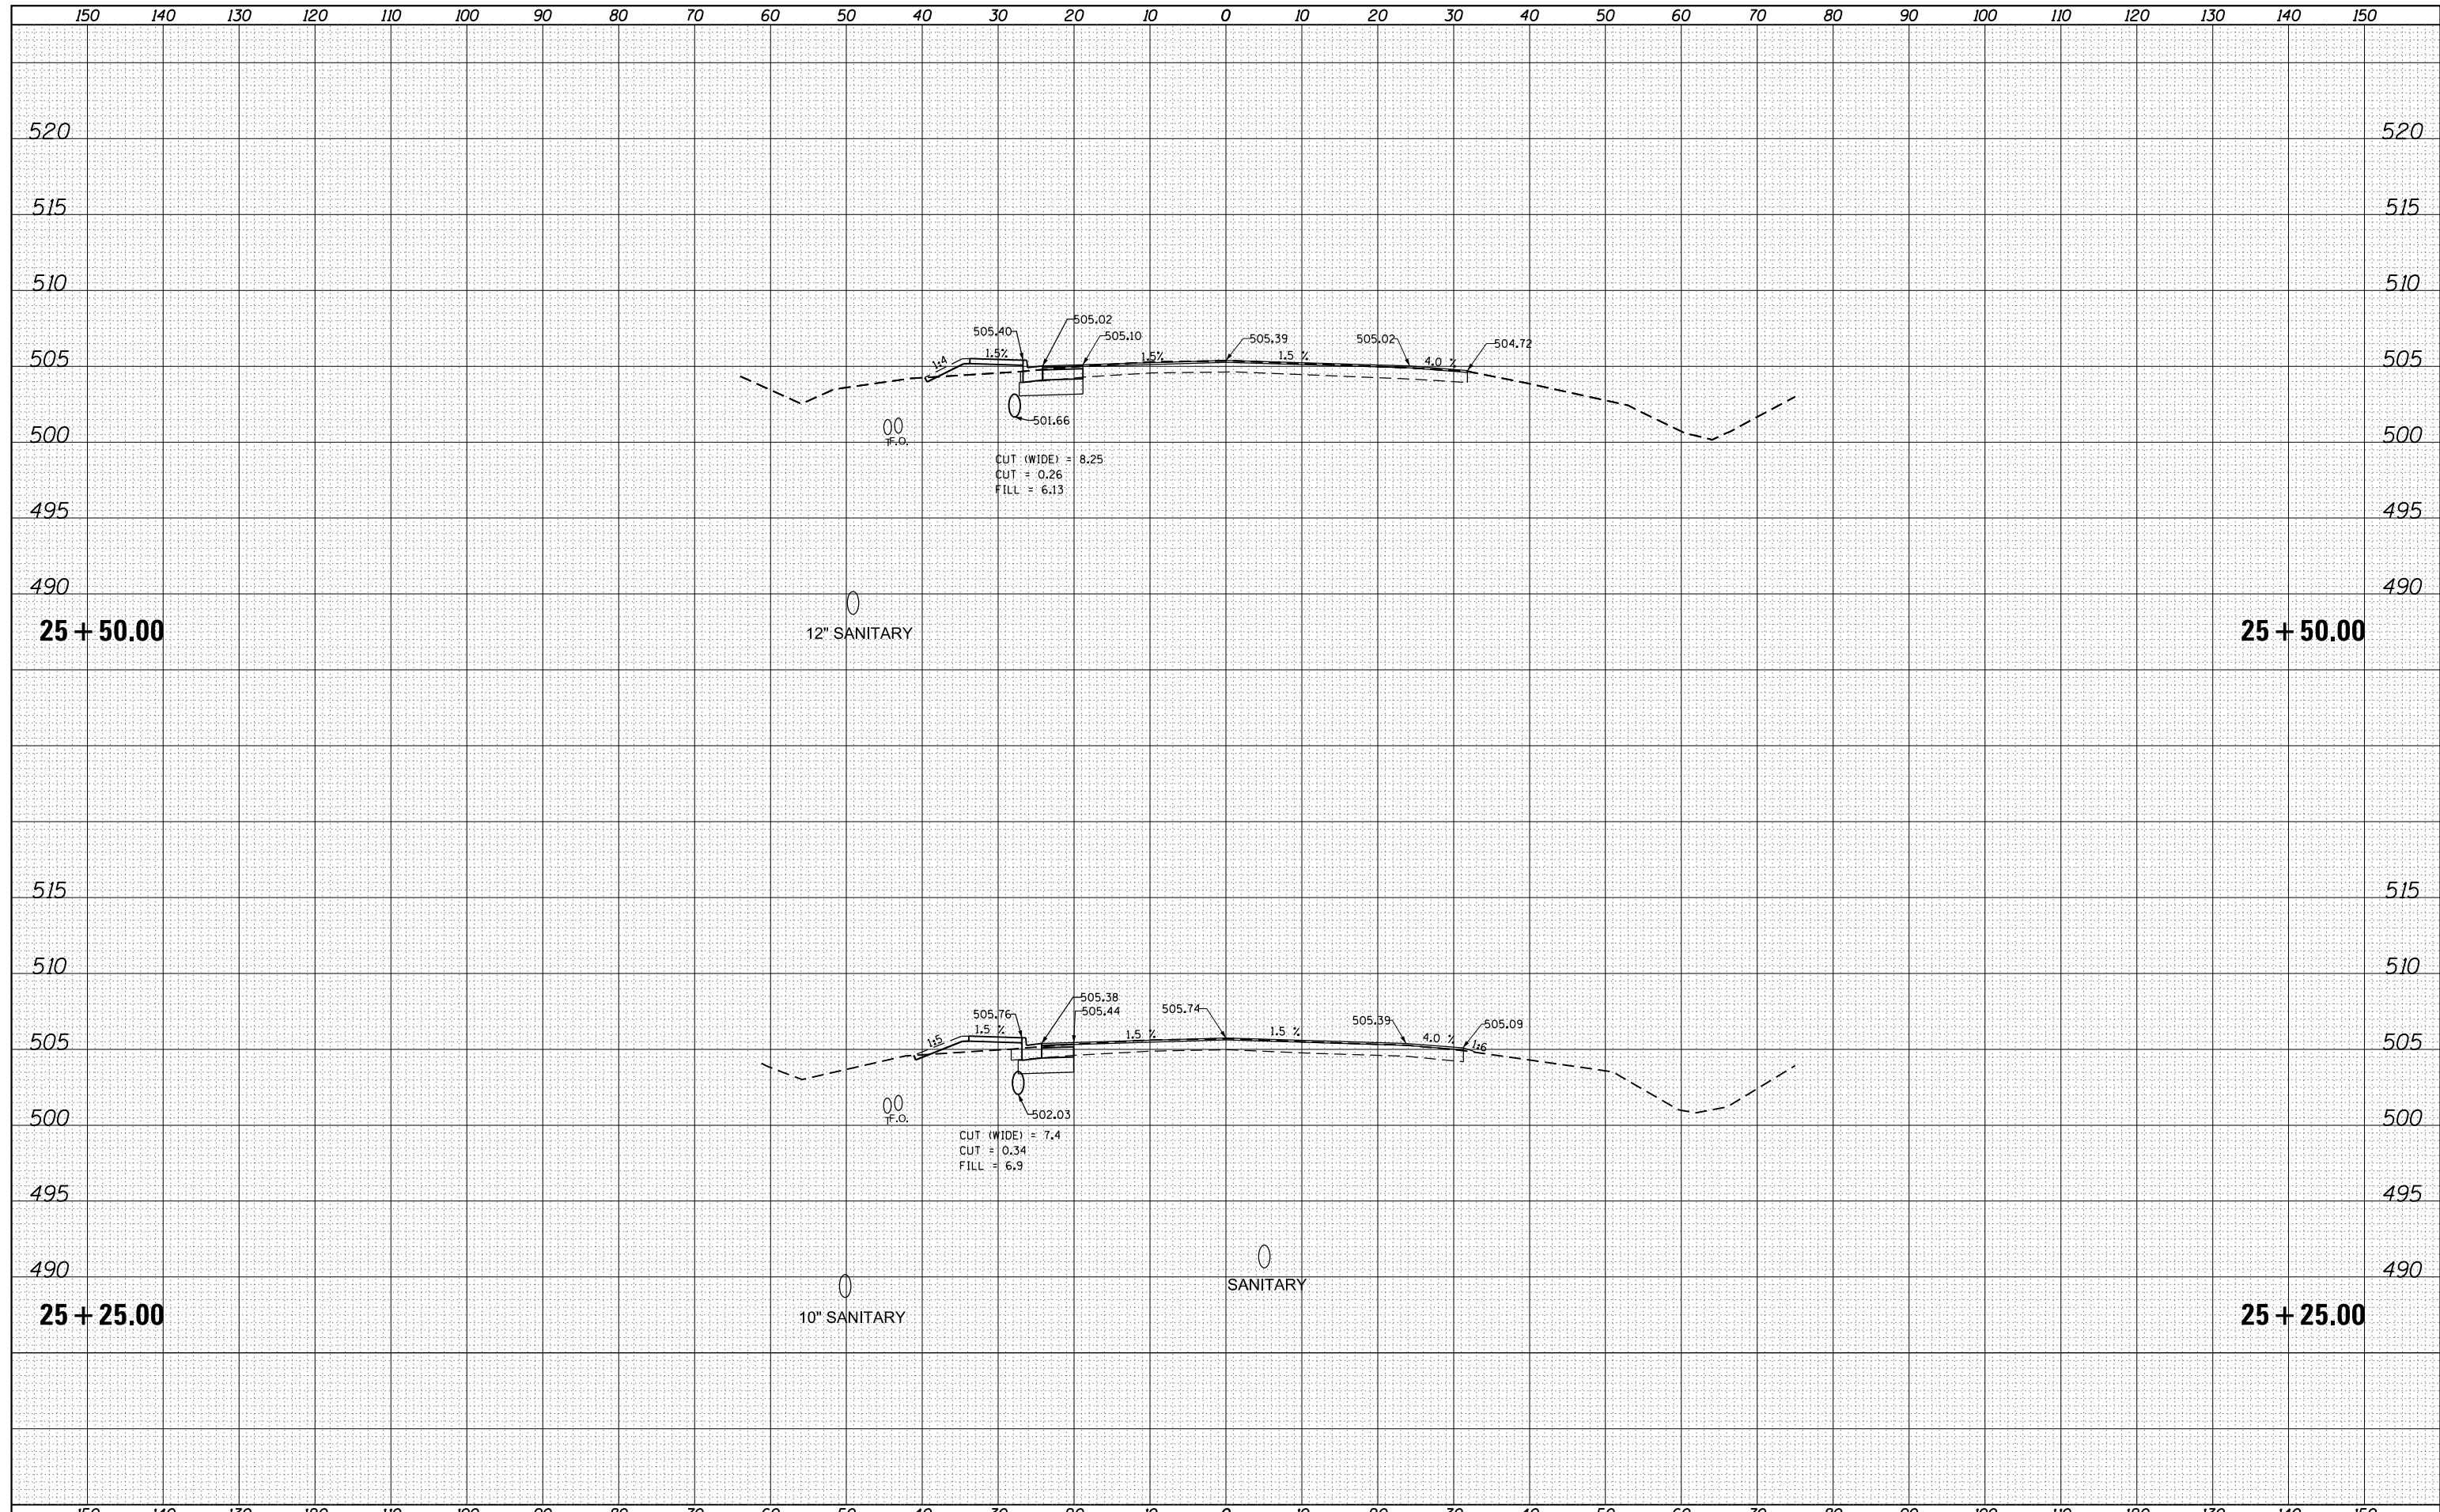

| | | | | | | | | | | | | | |
|---|-----------------------------|------------|-----------|---|---|-----|--------|-----|--------------------|---------|--------|--------------|-----------|
| FILE NAME = | USER NAME = aubreys | DESIGNED - | REVISED - | STATE OF ILLINOIS DEPARTMENT OF TRANSPORTATION | STERLING AVE. CROSS SECTIONS | | | | F.A.U. RTE. | SECTION | COUNTY | TOTAL SHEETS | SHEET NO. |
| es:\pw_work\pwidot\aubreys\10318675\10468A70-sh | -xssh.tdgn | DRAWN - | REVISED - | | 6658 | 10N | PEORIA | 120 | 119 | | | | |
| Default | PLOT SCALE = 20.0000' / in. | CHECKED - | REVISED - | | SCALE: SHEET OF SHEETS STA. 25+25.00 TO STA. 25+50.00 | | | | CONTRACT NO. 68A70 | | | | |
| | PLOT DATE = 10/17/2013 | DATE - | REVISED - | | ILLINOIS FED. AID PROJECT | | | | | | | | |