



DATE	
BY	
FINAL SURVEY	SURVEYED
NOTE BOOK	PLOTTED
NO.	TEMPLATE
	AREAS
	CHECKED

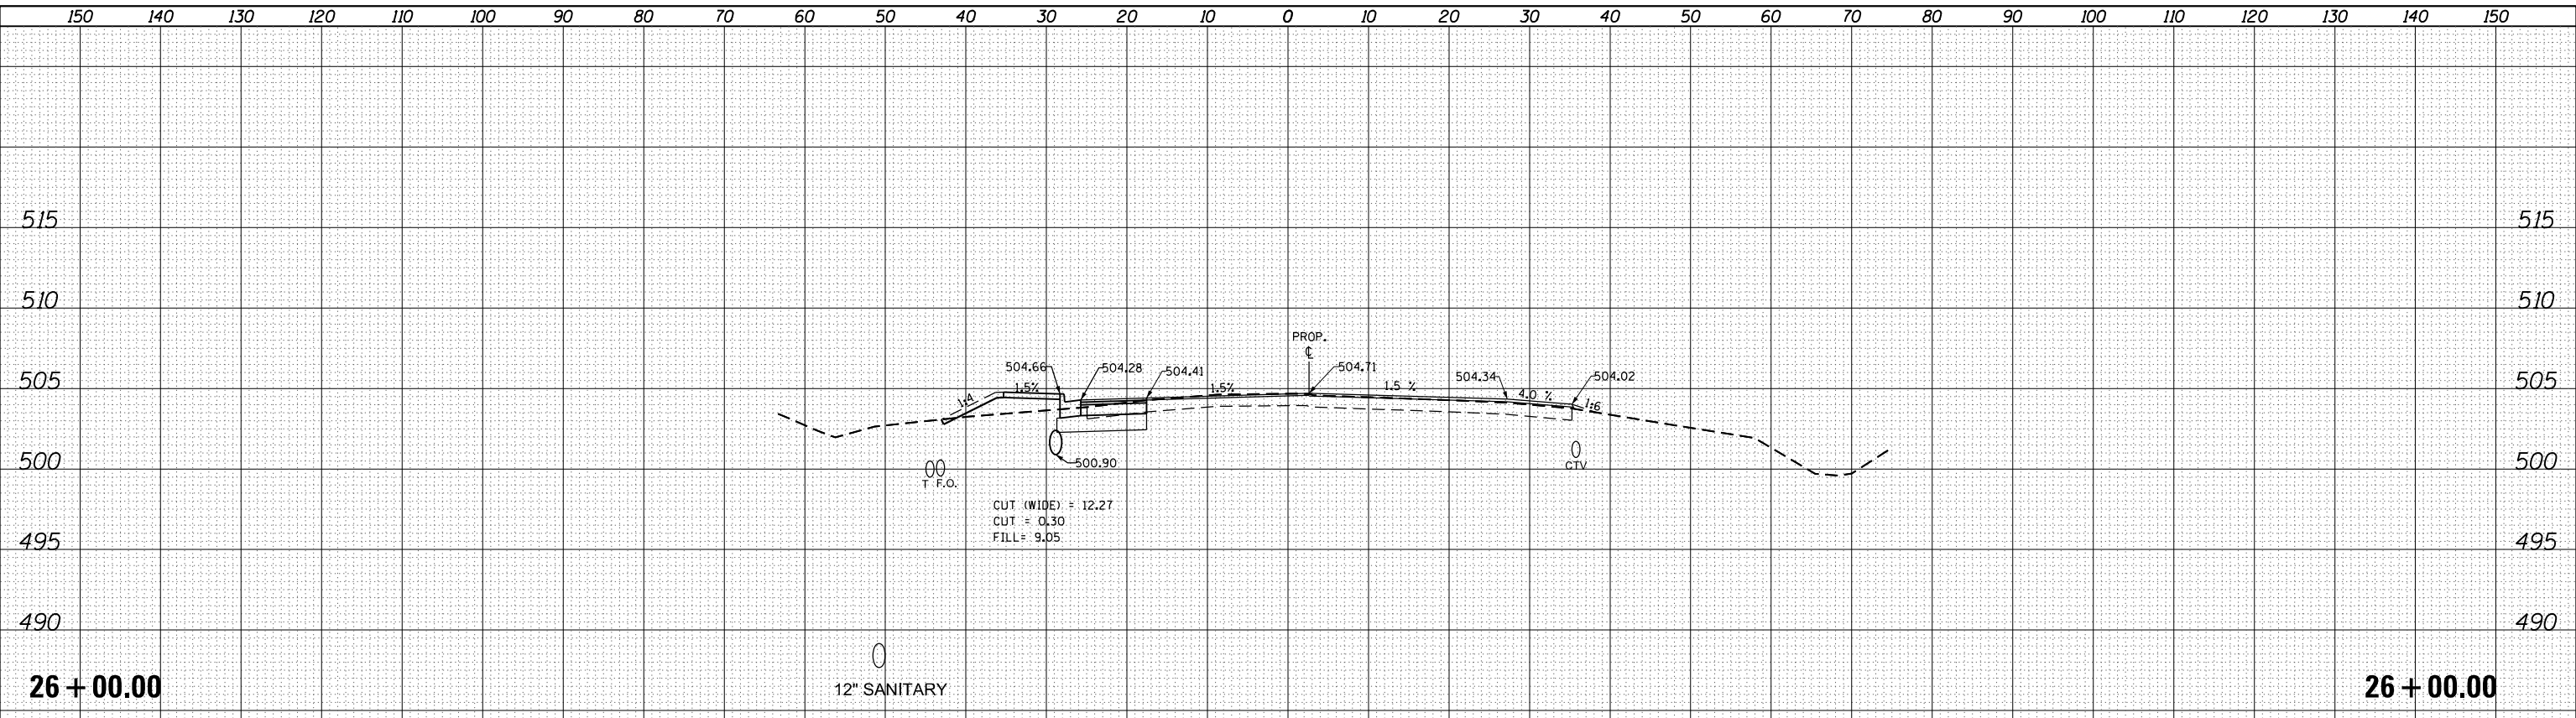

DATE	
BY	
ORIGINAL SURVEY	SURVEYED
NOTE BOOK	PLOTTED
NO.	TEMPLATE
	AREAS
	CHECKED

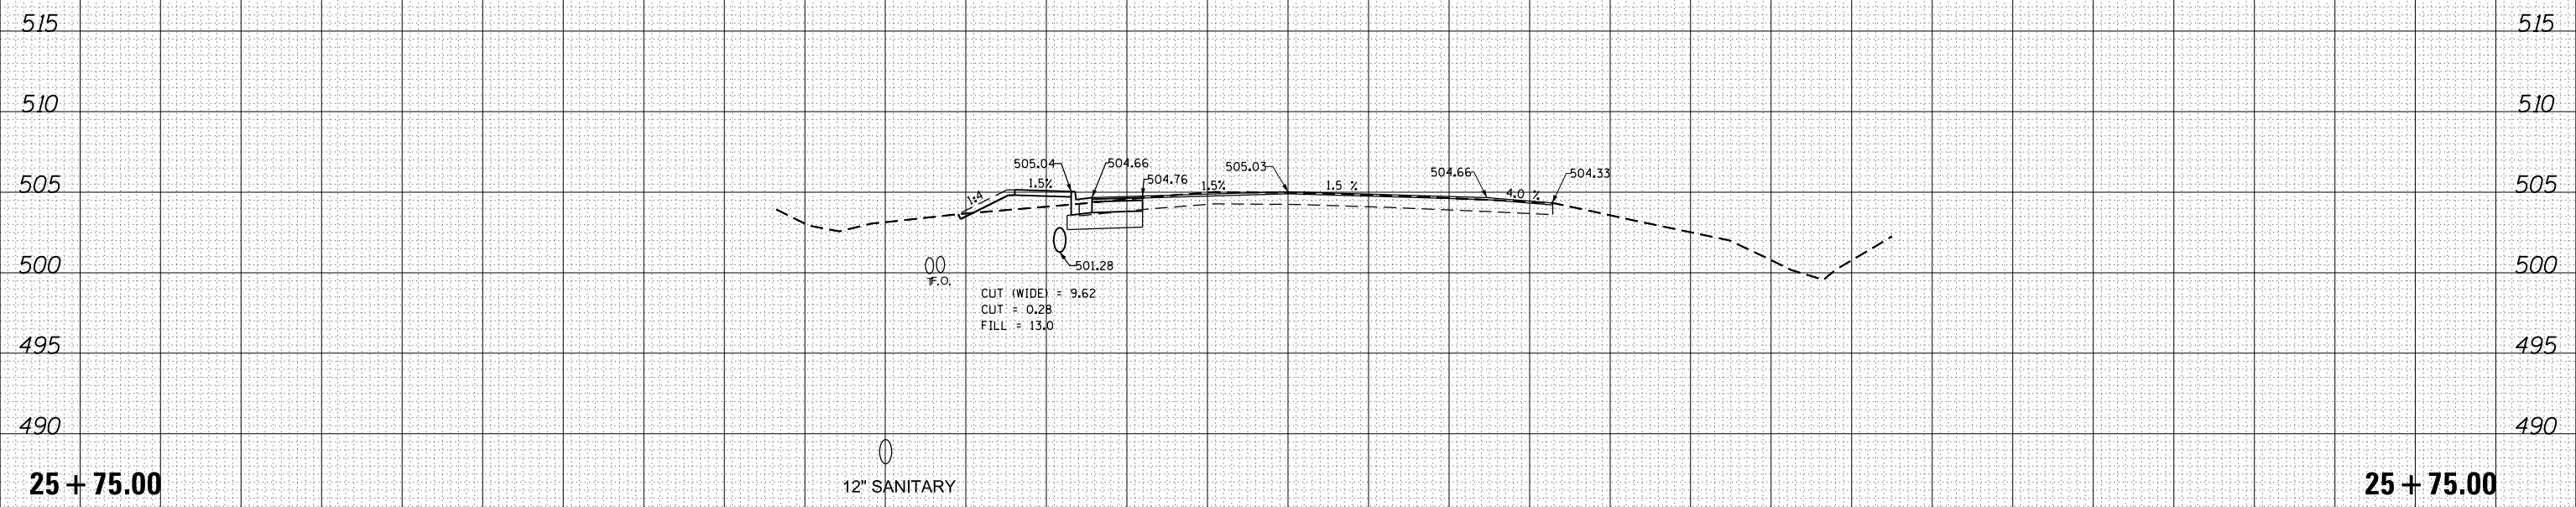

FILE NAME =	USER NAME = aubreys	DESIGNED -	REVISED -	STATE OF ILLINOIS DEPARTMENT OF TRANSPORTATION	STERLING AVE. CROSS SECTIONS			F.A.U. RTE.	SECTION	COUNTY	TOTAL SHEETS	SHEET NO.	
es:\pw_work\p\dot\aubreys\10318675\10468A70-sh	-xssh.tdgn	DRAWN -	REVISED -		6658	10N	PEORIA	120	120				
Default	PLOT SCALE = 20.0000' / in.	CHECKED -	REVISED -		SCALE:			SHEET	OF	SHEETS	STA. 25+75.00	TO STA. 26+00.00	CONTRACT NO. 68A70
	PLOT DATE = 10/17/2013	DATE -	REVISED -		ILLINOIS FED. AID PROJECT								