

**STATE OF ILLINOIS**  
**DEPARTMENT OF TRANSPORTATION**  
**DIVISION OF HIGHWAYS**

F.A.P. RTE.	SECTION	COUNTY	TOTAL SHEETS	SHEET NO.
693	120N	TAZEWELL	51	1
		ILLINOIS	CONTRACT NO. 68B05	

D-94-051-12

FOR INDEX OF SHEETS, SEE SHEET NO. 2

**STANDARDS**

000001-06	606006-02
001001-02	606301-04
280001-07	630001-10
420001-07	701006-05
482011-03	701201-04
542401-01	701311-03
602306-03	701701-09
604046-02	701901-03
606001-05	780001-04
424011-01	781001-03
424031-01	

**DISTRICT - INCLUDED STANDARDS**


As PLAN SHEETS 30-51

281001
406101
406301
406401
440001
606201
635101
780001

# PROPOSED HIGHWAY PLANS

**FAP ROUTE 693 (IL RTE 9)**  
**SECTION 120N**  
**SAFETY PROJECT**  
**TAZEWELL COUNTY**  
**PROJECT NO. ACHSIP-0693 (069)**


C-94-091-12

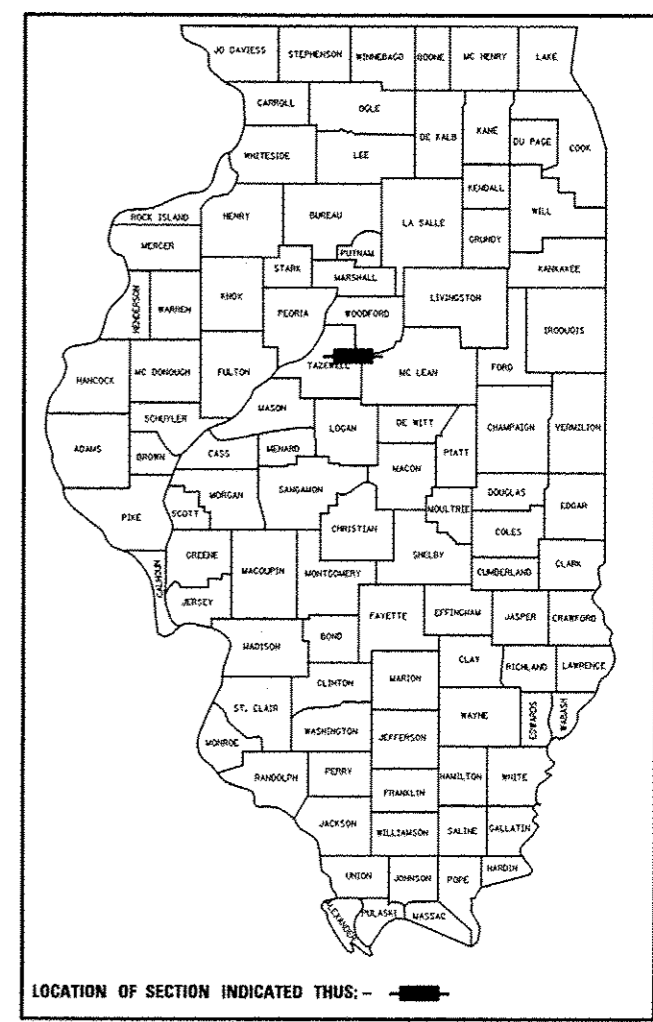

DESIGN DESIGNATION:  
**Minor Arterial**


**IL 9:**  
 ADT = 1900 (2011)  
 MU = 6.58% (2011)  
 SU = 5.26% (2011)

**County Highway 6:**  
 ADT = 2050 (2011)  
 MU = 3.90% (2011)  
 SU = 1.95% (2011)

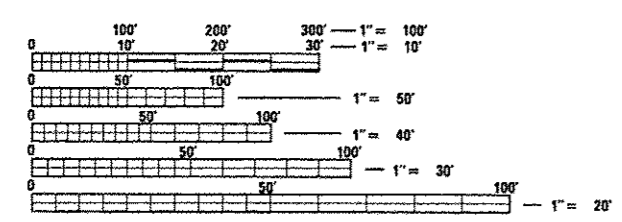

FULL SIZE PLANS HAVE BEEN PREPARED USING STANDARD ENGINEERING SCALES. REDUCED SIZED PLANS WILL NOT CONFORM TO STANDARD SCALES. IN MAKING MEASUREMENTS ON REDUCED PLANS, THE ABOVE SCALES MAY BE USED.

J.U.L.I.E.  
 JOINT UTILITY LOCATION INFORMATION FOR EXCAVATION  
 1-800-892-0123  
 OR 811

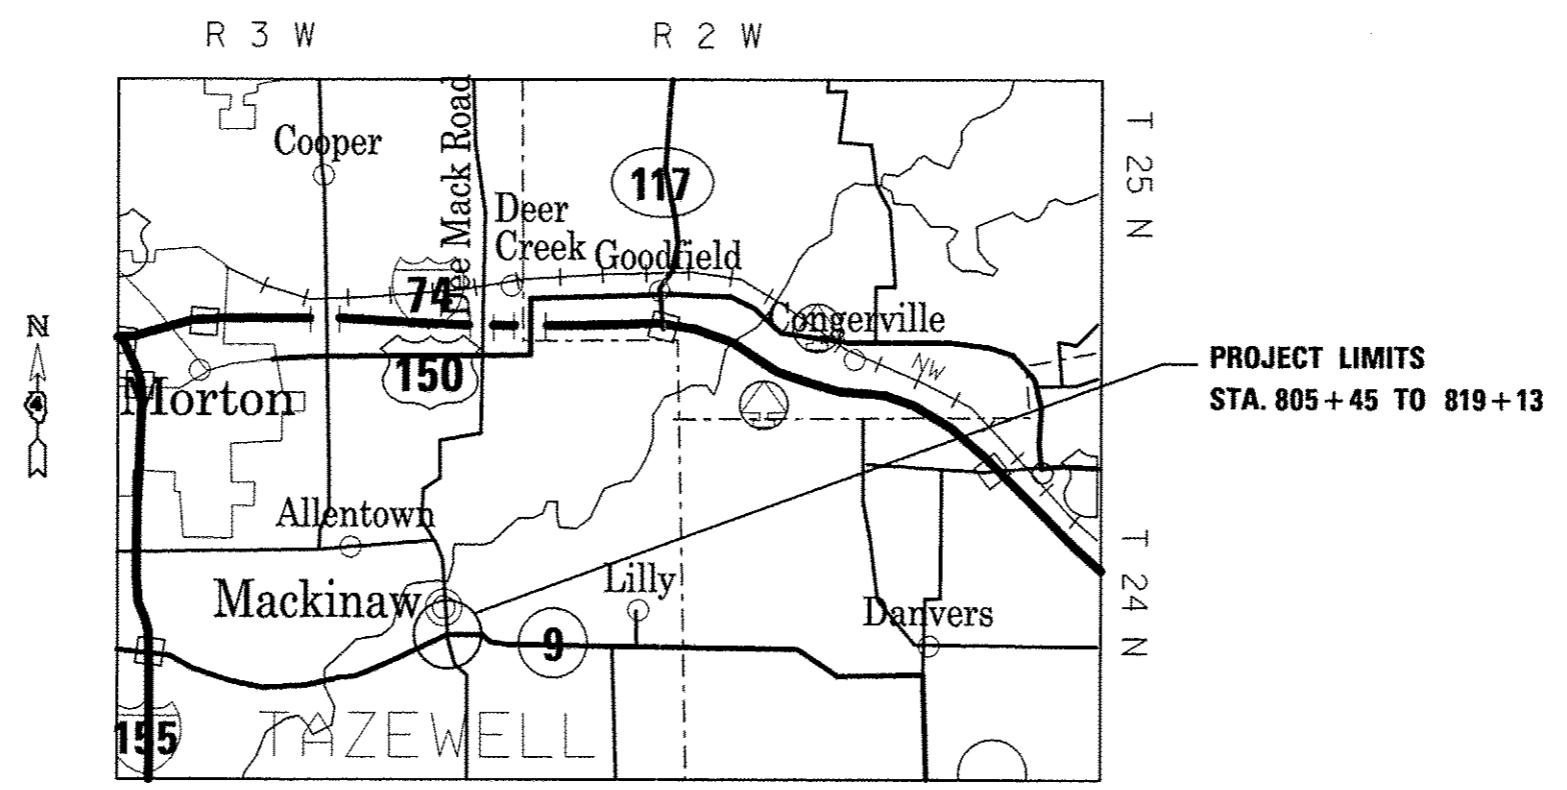

**PROJECT DESCRIPTION:**  
 Intersection improvements at Illinois Route 9 and County Highway 6 (Orchards Road) in Mackinaw, Tazewell County.

**PROJECT ENGINEER: CHRISTOPHER MAUSHARD (309) 671-3453**  
**PROJECT MANAGER: CHRISTINE EVERS (309) 671-3477**  
 CATALOG NO. 034811-00D  
 CONTRACT NO. 68B05

GROSS LENGTH = 1368 FT. = 0.26 MILE  
 NET LENGTH = 1368 FT. = 0.26 MILE

12-23-13

STATE OF ILLINOIS  
 DEPARTMENT OF TRANSPORTATION  
 DIVISION OF HIGHWAYS

SUBMITTED Oct 15 2013

*Joseph Elvira*  
 DEPUTY DIRECTOR OF HIGHWAYS, REGION ENGINEER

Dec 6 2013  
*John D. Baranzelli, P.E.*  
 ENGINEER OF DESIGN AND ENVIRONMENT

Dec 6 2013  
*Omer Osman, P.E.*  
 DIRECTOR OF HIGHWAYS, CHIEF ENGINEER

**PRINTED BY THE AUTHORITY OF THE STATE OF ILLINOIS**