



Sta. 809+25 to 810+00

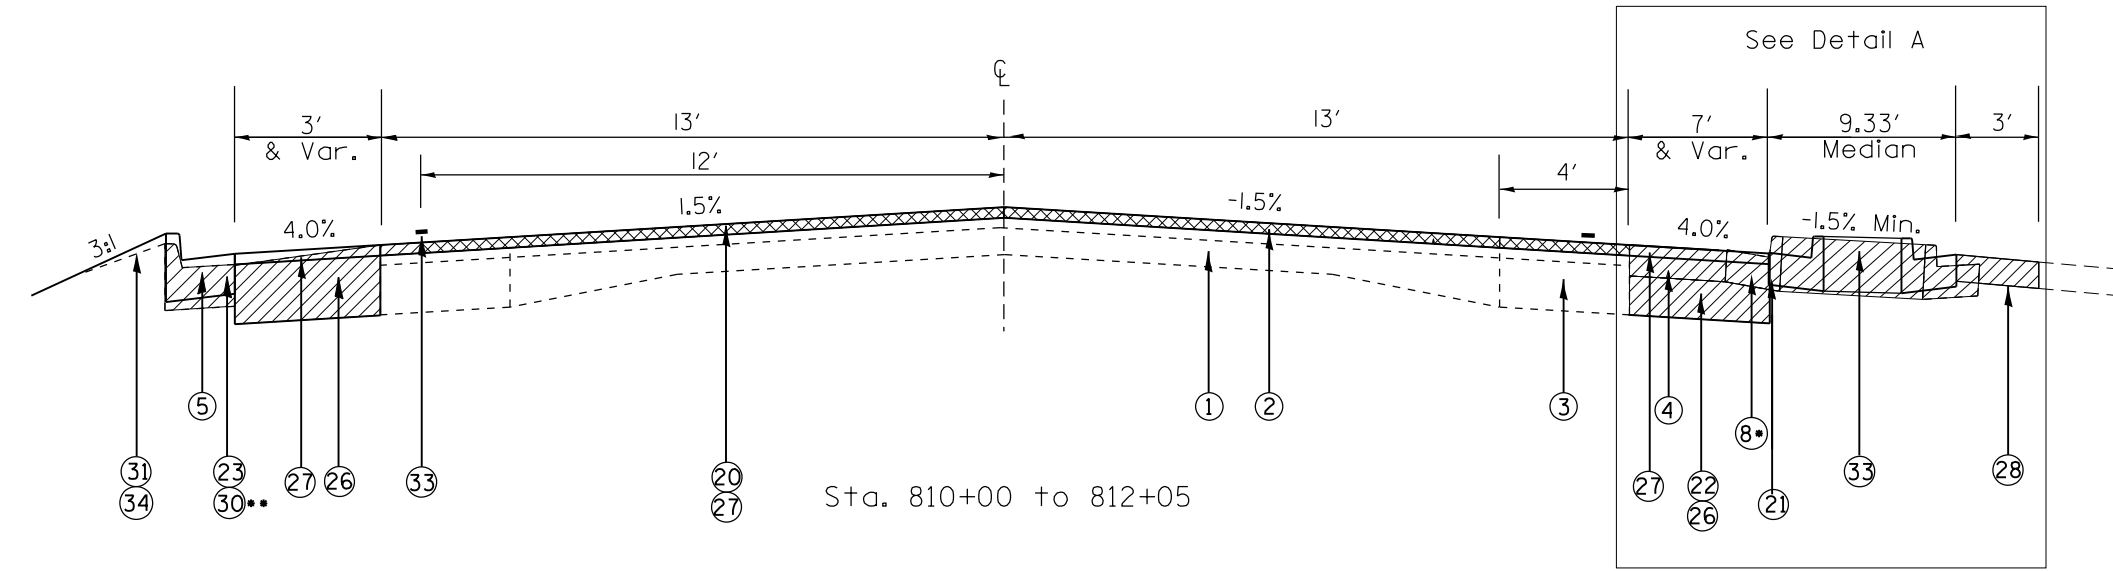

Sta. 810+00 to 812+05


\*\* Proposed CCC&G start at Sta. 810+72

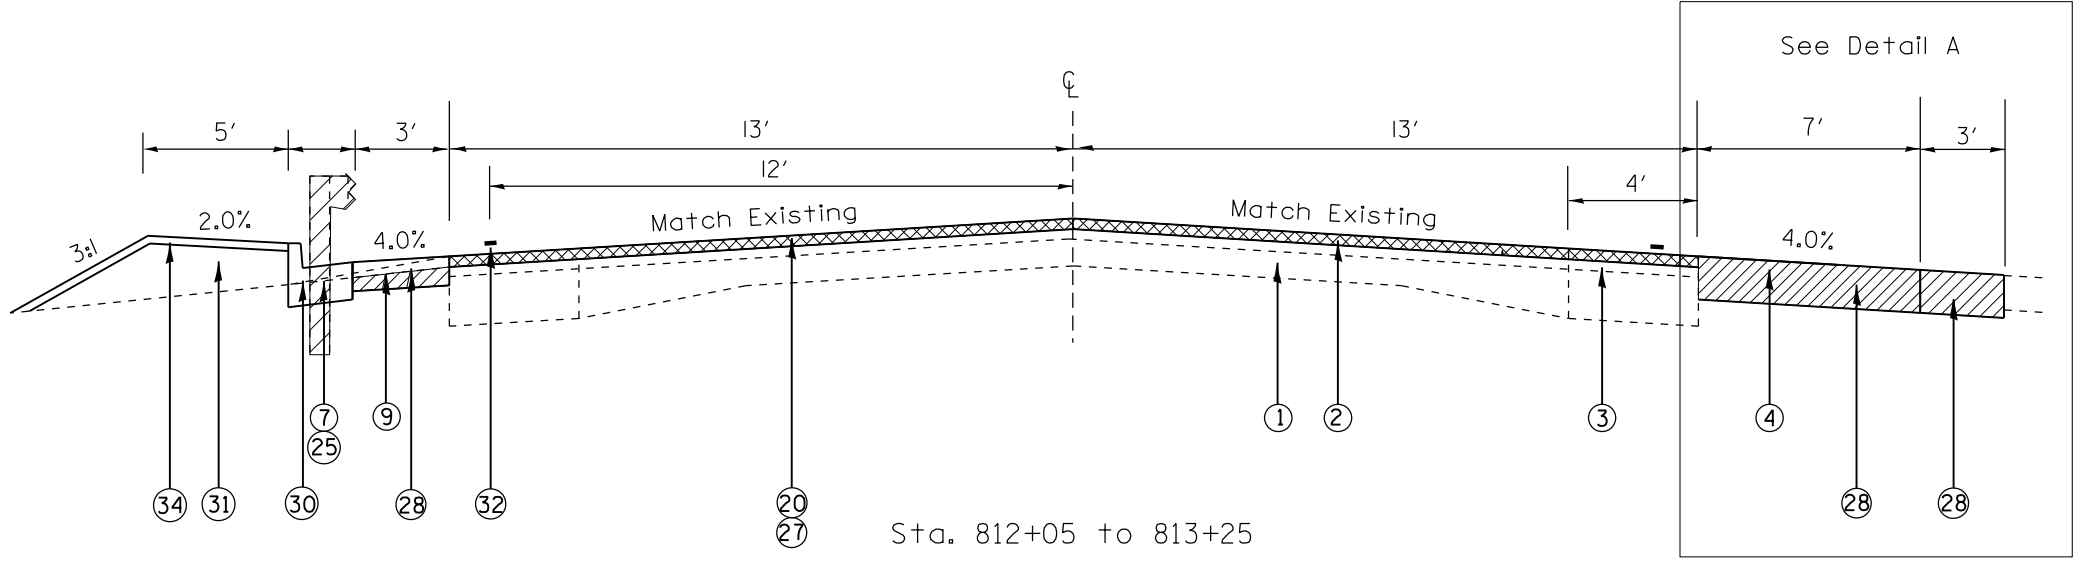

Sta. 812+05 to 813+25

LEGEND

- 1 EXISTING PCC PAVEMENT 9-6-9
- 2 EXISTING HOT-MIX ASPHALT OVERLAY
- 3 EXISTING BASE COURSE WIDENING
- 4 EXISTING HOT-MIX ASPHALT SHOULDER
- 5 EXISTING CURB AND GUTTER
- 6 EXISTING BITUMINOUS CURB
- 7 EXISTING STEEL PLATE BEAM GUARDRAIL
- 8 EXISTING PCC MEDIAN
- 9 EXISTING AGGREGATE SHOULDER
  
- 20 PROPOSED HOT-MIX ASPHALT SURFACE REMOVAL, 1 1/2"
- 21 PROPOSED MEDIAN REMOVAL
- 22 PROPOSED PAVEMENT REMOVAL
- 23 PROPOSED CURB AND GUTTER REMOVAL
- 24 PROPOSED PAVED SHOULDER REMOVAL
- 25 PROPOSED GUARDRAIL REMOVAL
- 26 PROPOSED HMA BASE COURSE WIDENING 13"
- 27 PROPOSED POLYMERIZED HOT-MIX ASPHALT SURFACE COURSE, MIX "E", N50, 1 1/2"
- 28 PROPOSED HOT-MIX ASPHALT SHOULDERS, 8"
- 29 PROPOSED AGGREGATE SHOULDERS, TYPE B
- 30 PROPOSED COMBINATION CONCRETE CURB AND GUTTER B-6.24
- 31 PROPOSED EMBANKMENT
- 32 PROPOSED EPOXY PAINT PAVEMENT MARKING
- 33 PROPOSED CONCRETE MEDIAN
- 34 PROPOSED TOPSOIL, 4"

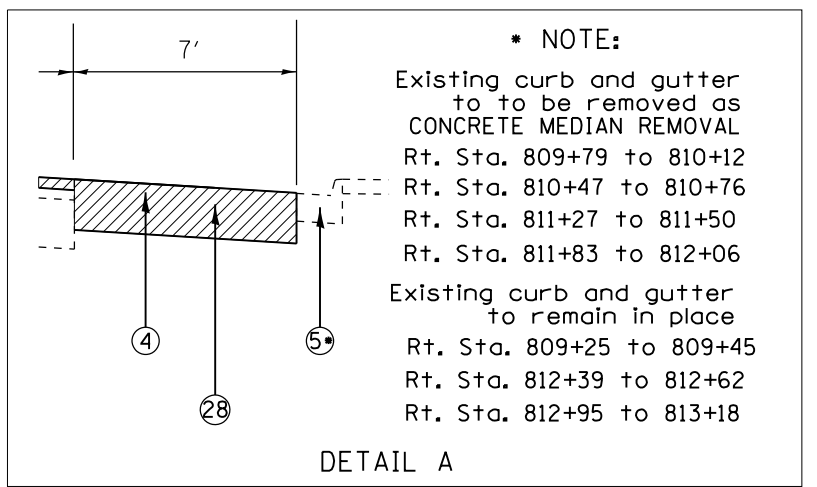

DETAIL A

▨ Removal items. See Removal sheet and cross sections.

|   |                             |            |           |   |                                      |       |    |                 |              |                 |                           |             |
|---|-----------------------------|------------|-----------|---|--------------------------------------|-------|----|-----------------|--------------|-----------------|---------------------------|-------------|
| FILE NAME =<br>c:\temp\68b05\04.68b05-sh1-cover.dgn | USER NAME = keathbr         | DESIGNED - | REVISED - | <b>STATE OF ILLINOIS<br/>DEPARTMENT OF TRANSPORTATION</b> | <b>TYPICAL SECTIONS - IL ROUTE 9</b> |       |    | F.A.P. RTE. 693 | SECTION 120N | COUNTY TAZEWELL | TOTAL SHEETS 51           | SHEET NO. 8 |
| Default   | PLOT SCALE = 50.0000' / in. | DRAWN -    | REVISED - |   | SCALE:                               | SHEET | OF | SHEETS          | STA. 809+25  | TO STA. 812+75  | CONTRACT NO. 68B05        |             |
|   | PLOT DATE = 10/17/2013      | CHECKED -  | REVISED - |   |                                      |       |    |                 |              |                 | ILLINOIS FED. AID PROJECT |             |
|   |                             | DATE -     | REVISED - |   |                                      |       |    |                 |              |                 |                           |             |