




Note:  
 Project tapers from  
 3' at Sta. 6+75 to  
 8' at Sta. 8+60

County Highway 6 centerline to be  
 shifted east from Sta. 6+60 to 8+60 to match  
 centerline on north County Highway 6.

Centerline adjustment

Station	CL offset (right) FEET	Elevation
006+60	0	Match
006+75	0.50	634.94
007+00	0.75	635.19
007+25	1.23	635.55
007+50	1.7	636.03
007+75	2.17	636.61
008+00	2.64	637.23
008+25	3.11	637.94
008+50	3.57	638.53
008+75	3.76	639.07
009+00	3.76	639.58
009+25	3.76	640.02

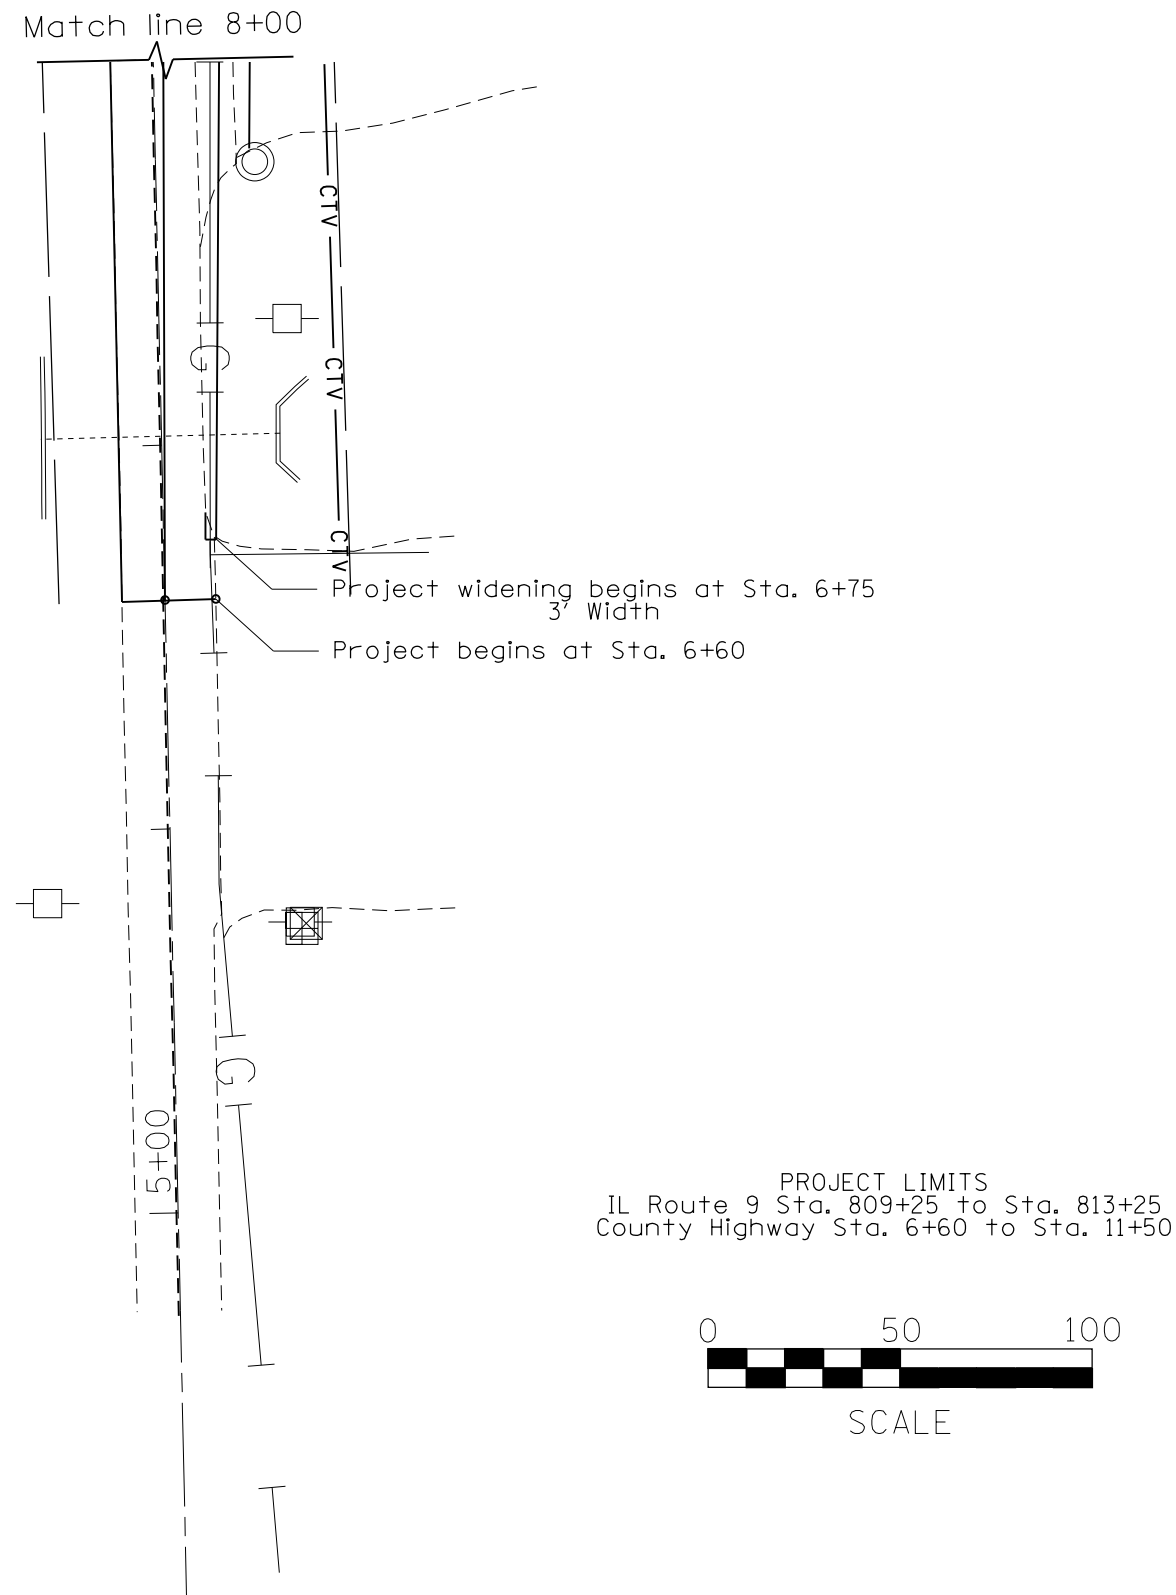

FILE NAME = c:\temp\68b05\04.68B05-sh1-cover.dgn	USER NAME = keithbr	DESIGNED -	REVISED -
		DRAWN -	REVISED -
		CHECKED -	REVISED -
		DATE -	REVISED -
Default	PLOT DATE = 10/17/2013		

STATE OF ILLINOIS  
 DEPARTMENT OF TRANSPORTATION

PLAN SHEET

SCALE: SHEET OF SHEETS STA. 809+25 TO STA. 812+75

F.A.P. RTE.	SECTION	COUNTY	TOTAL SHEETS	SHEET NO.
693	120N	TAZEWELL	51	17
CONTRACT NO. 68B05			ILLINOIS FED. AID PROJECT	