


DATE	
BY	
FINAL SURVEY	
NOTE BOOK	
NO.	
SURVEYED	
PLOTTED	
TEMPLATE	
AREAS	
CHECKED	

DATE	
BY	
ORIGINAL SURVEY	
NOTE BOOK	
NO.	
SURVEYED	
PLOTTED	
TEMPLATE	
AREAS	
CHECKED	

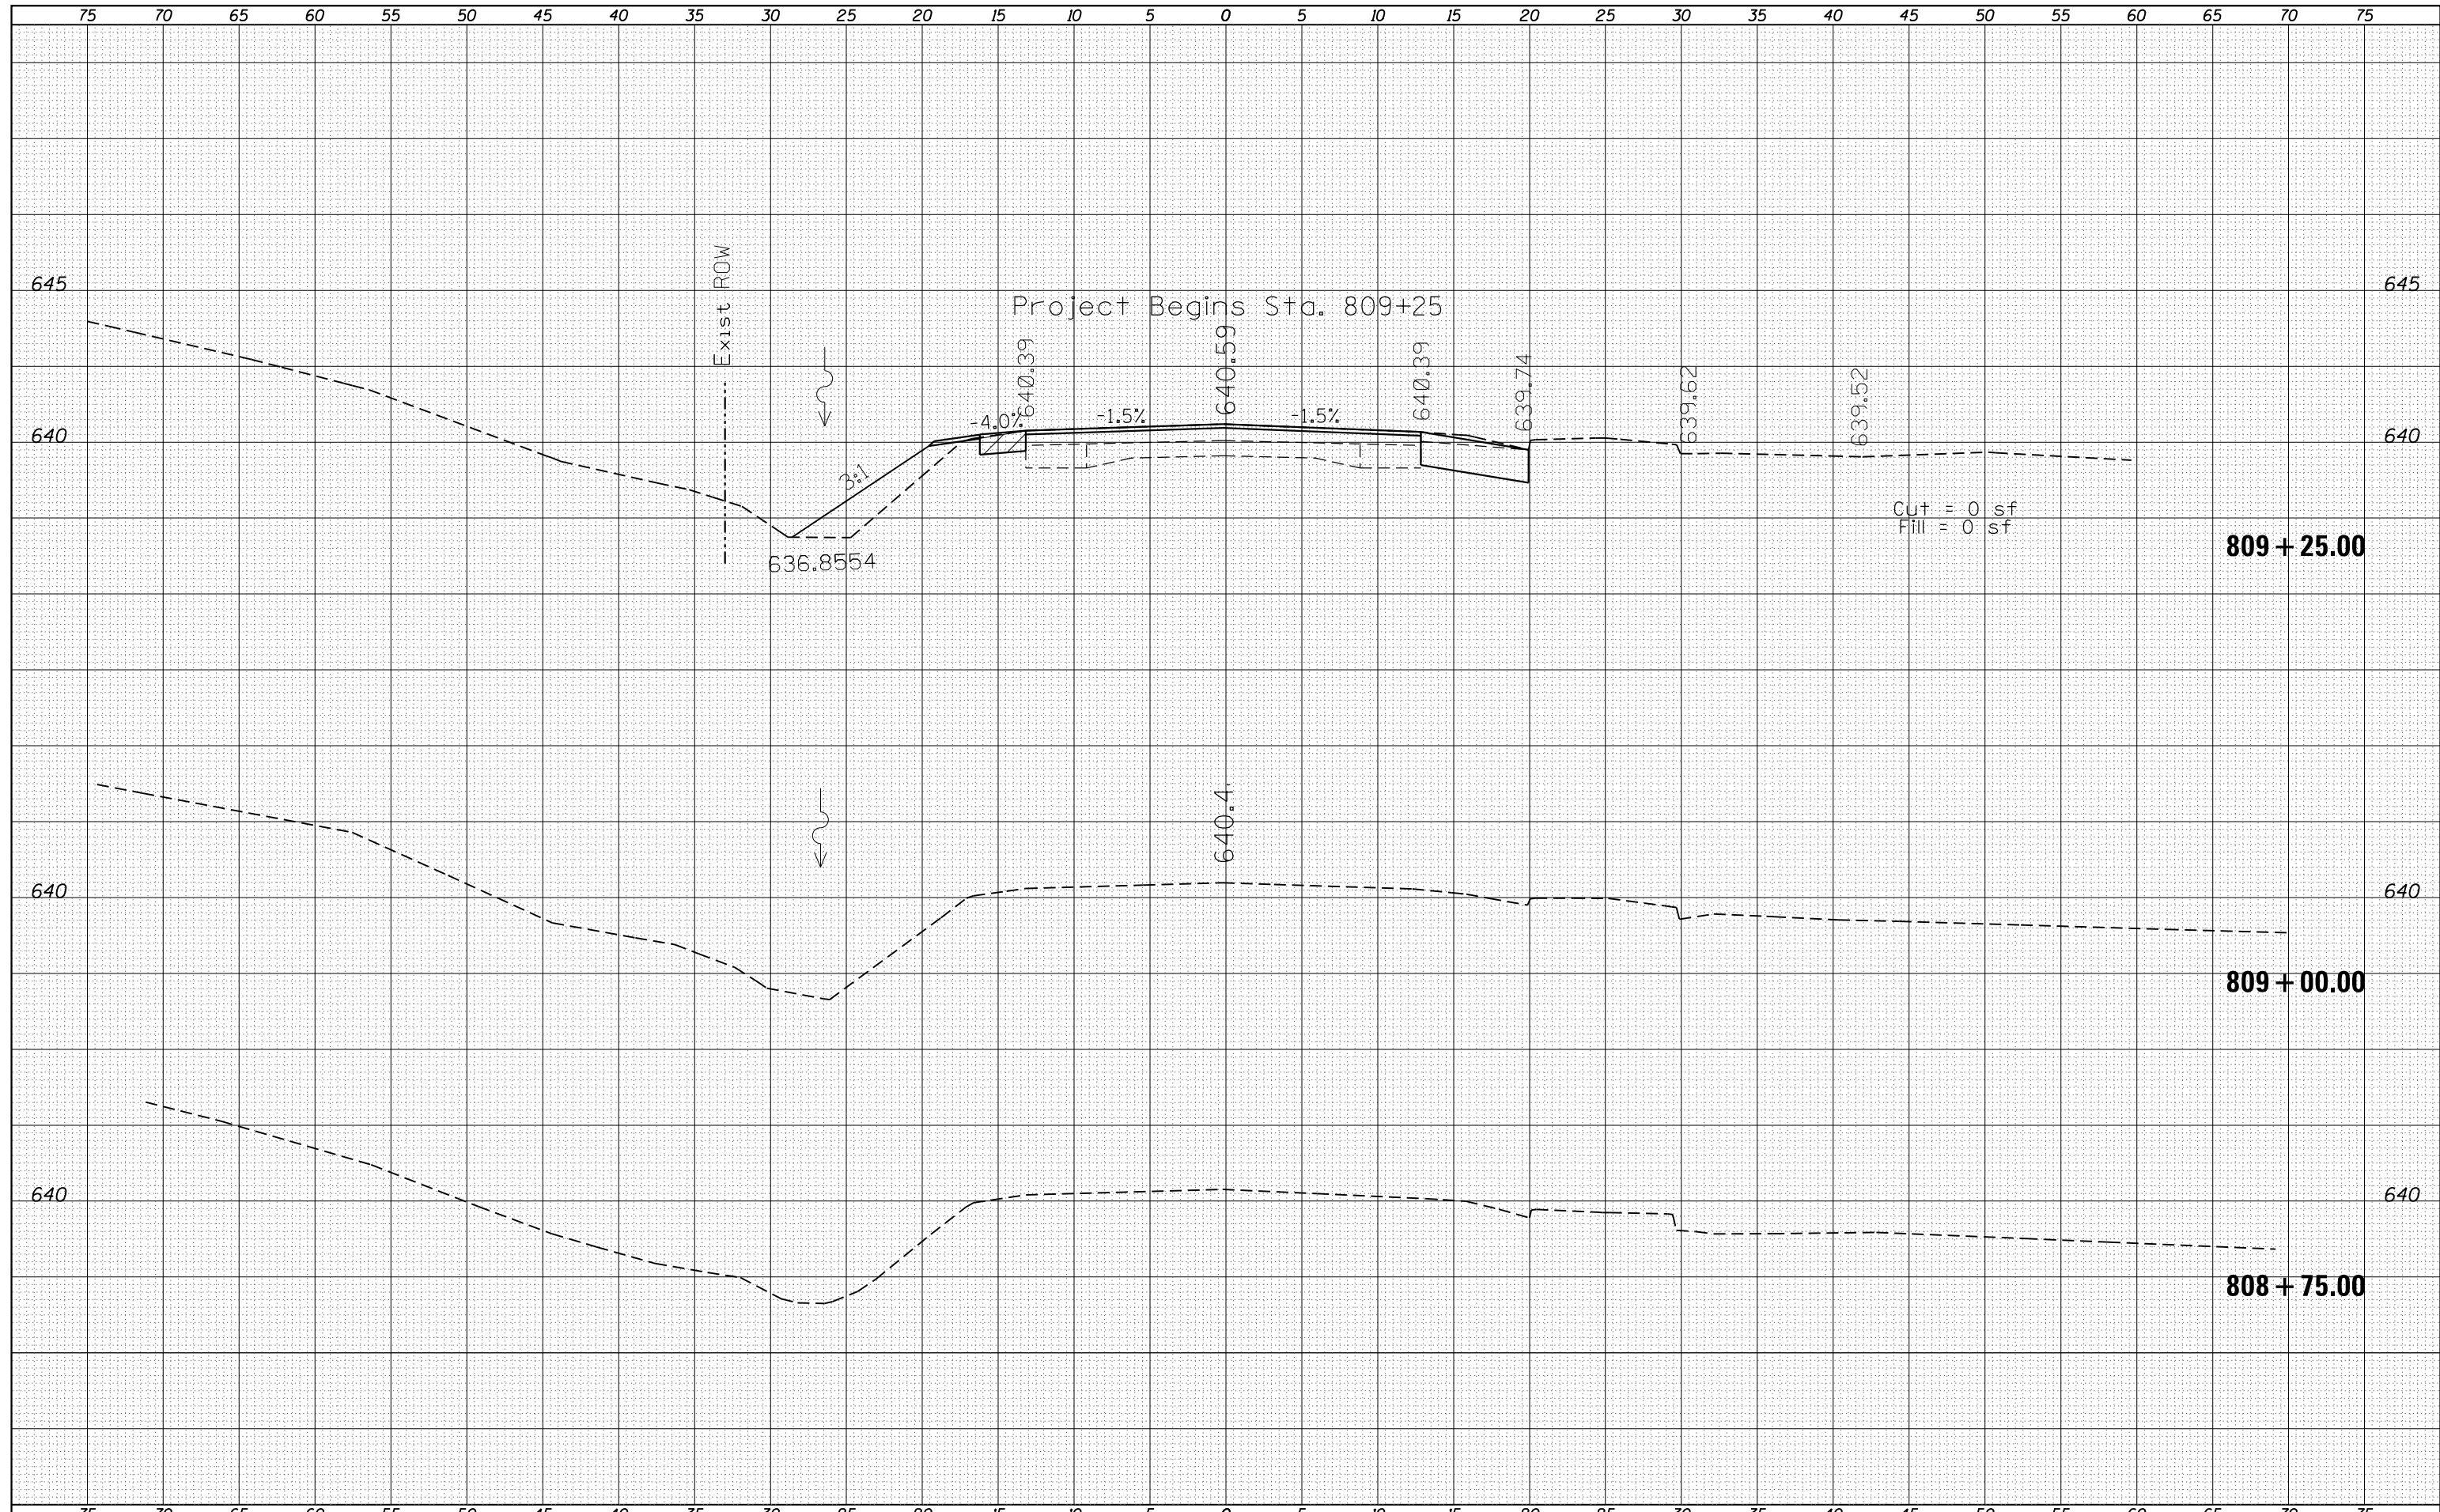

FILE NAME =	USER NAME = kesthbr	DESIGNED -	REVISED -	STATE OF ILLINOIS DEPARTMENT OF TRANSPORTATION	F.A.P. RTE.	SECTION	COUNTY	TOTAL SHEETS	SHEET NO.
es:\temp\68b05\04.68b05-sh1-cover.dgn		DRAWN -	REVISED -		693	.		51	24
Default		CHECKED -	REVISED -		CONTRACT NO. 12345		ILLINOIS FED. AID PROJECT		
		DATE -	REVISED -		SCALE:	SHEET	OF	SHEETS	STA. 808+75.00