


DATE	
BY	
SURVEYED	
PLOTTED	
TEMPLATE	
NOTE BOOK	
AREAS CHECKED	
NO.	

DATE	
BY	
SURVEYED	
PLOTTED	
TEMPLATE	
NOTE BOOK	
AREAS CHECKED	
NO.	

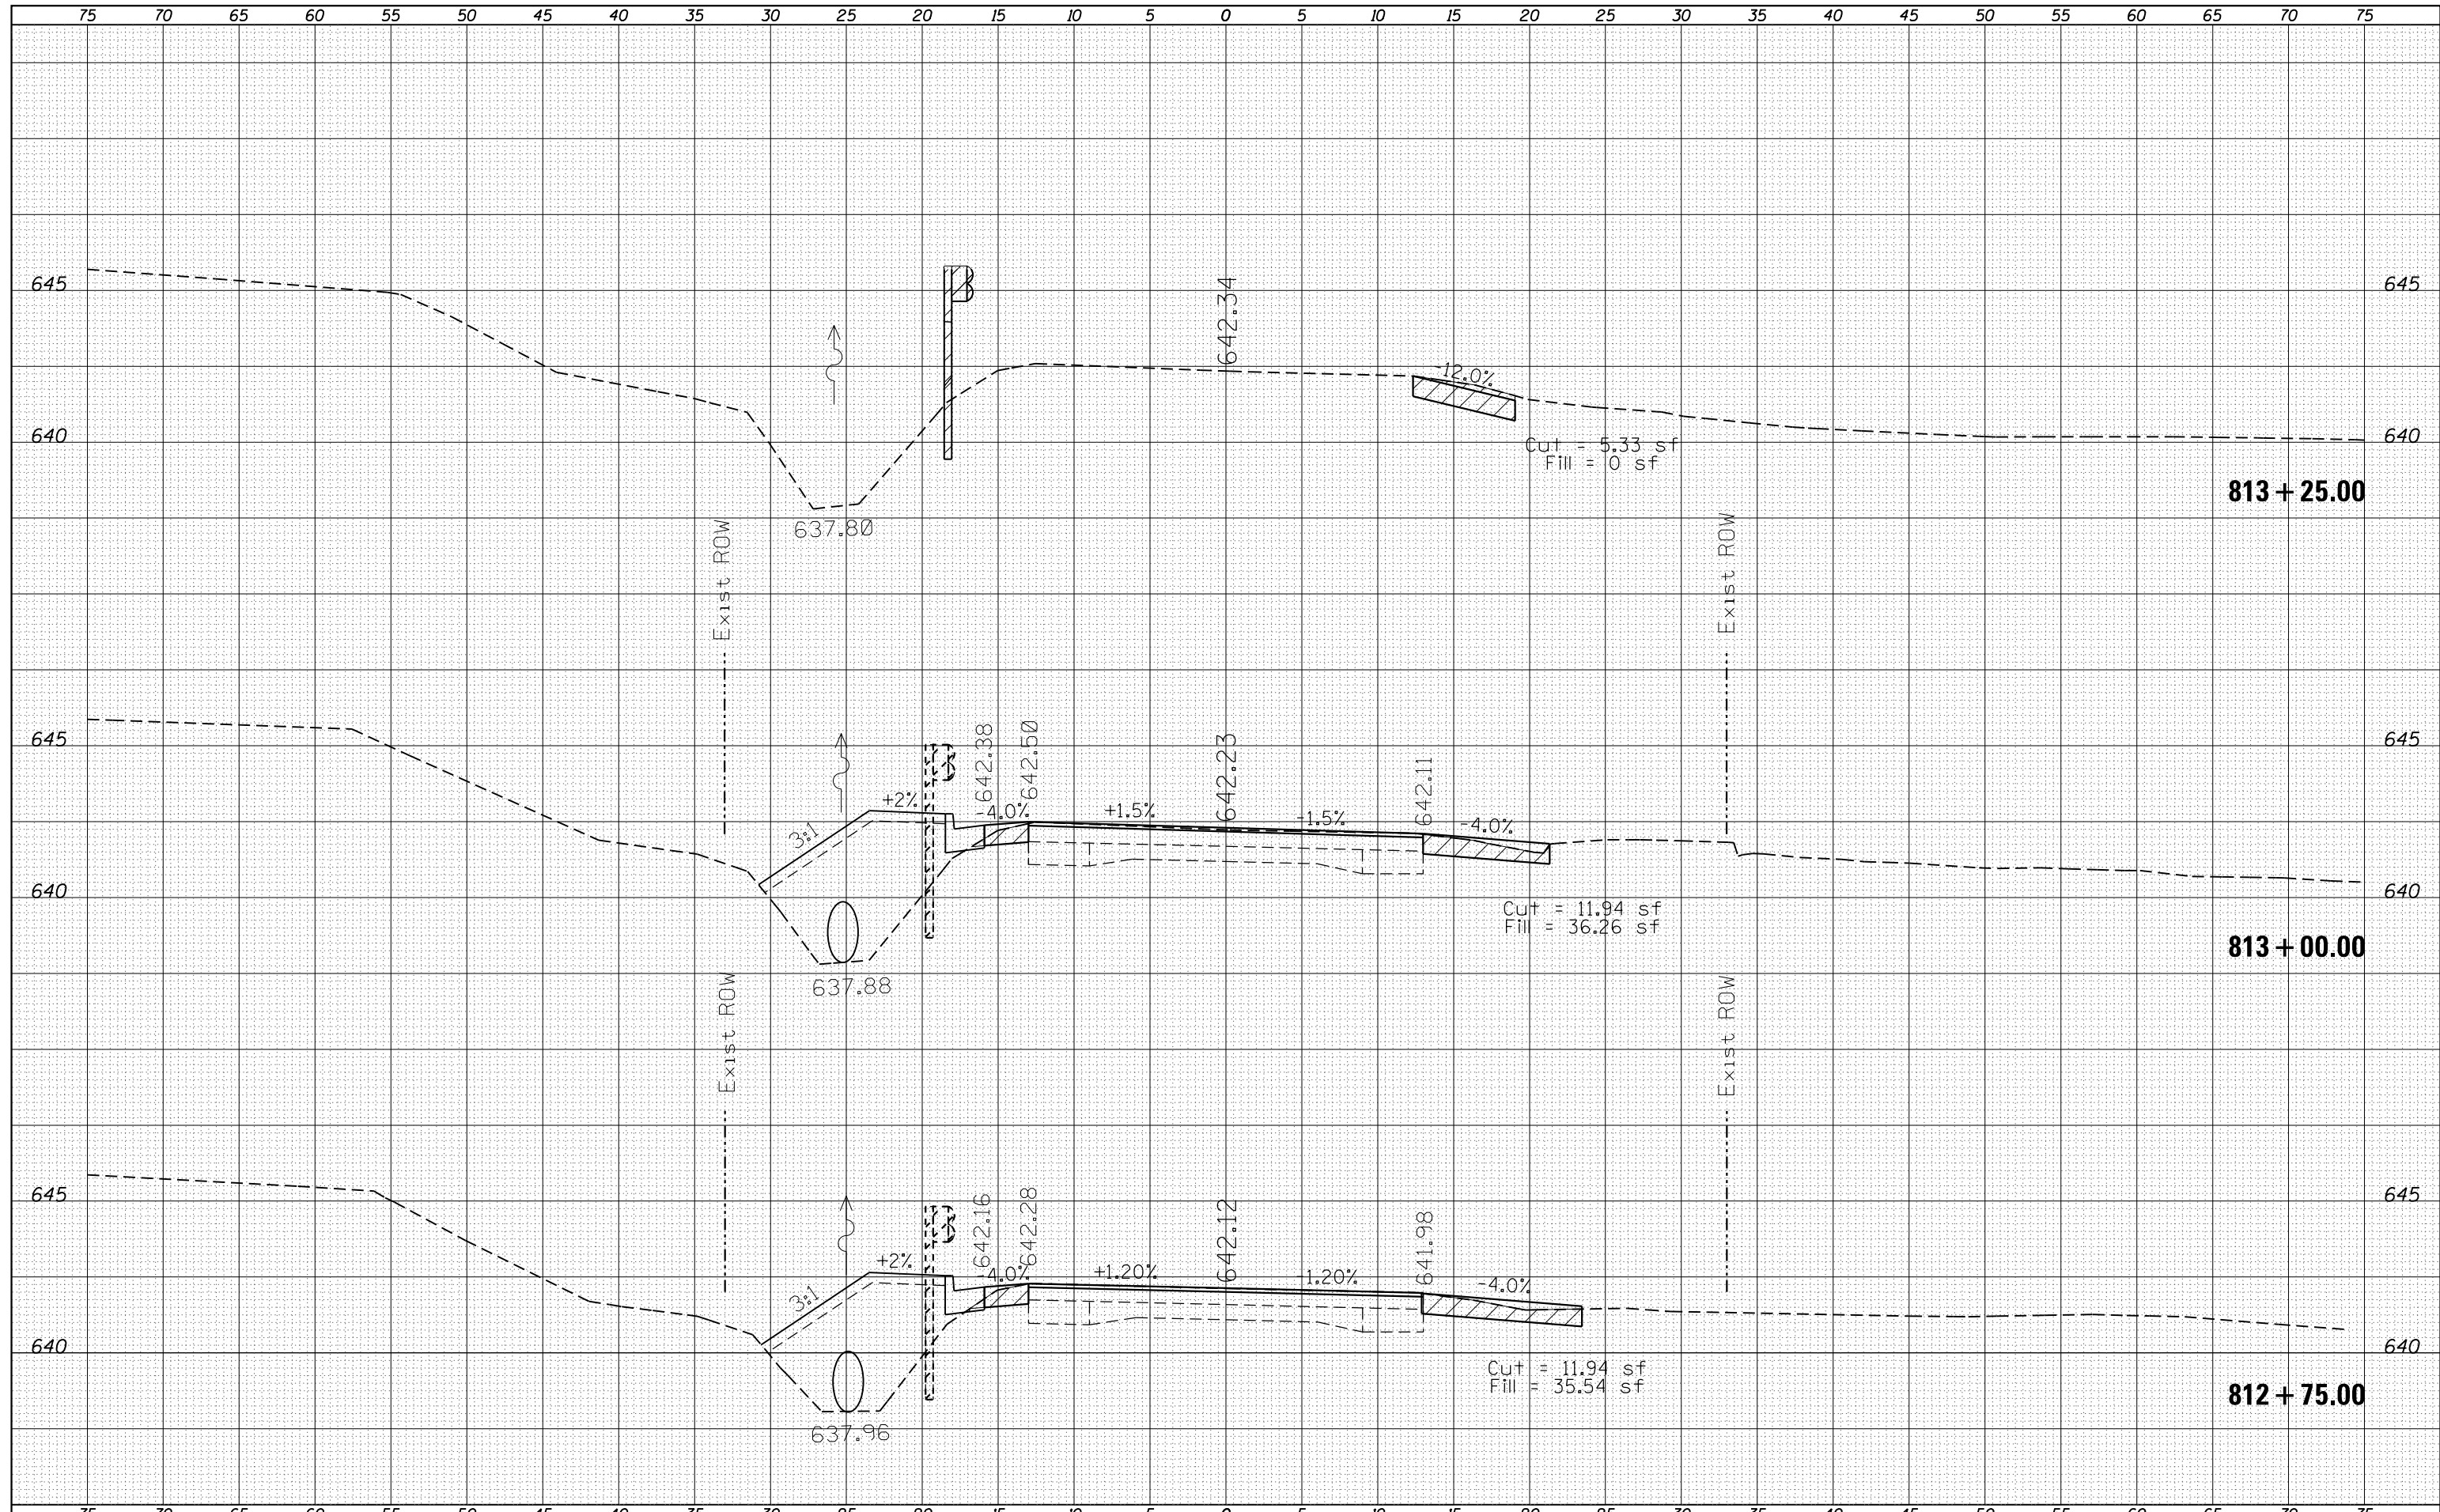

FILE NAME =	USER NAME = keathbr	DESIGNED -	REVISED -	STATE OF ILLINOIS DEPARTMENT OF TRANSPORTATION	SCALE: SHEET OF SHEETS STA. 812+75.00 TO STA. 813+25.00	F.A.P. RTE.	SECTION	COUNTY	TOTAL SHEETS	SHEET NO.	
es:\temp\68b05\04.68B05-sh1-cover.dgn		DRAWN -	REVISED -			693	.	TAZEWELL	51	28	
Default		PLOT SCALE = 10.0000' / in.	REVISED -			CONTRACT NO. 12345					
		PLOT DATE = 10/17/2013	REVISED -			ILLINOIS FED. AID PROJECT					