


DATE	
BY	
FINAL SURVEY	SURVEYED
NOTE BOOK	PLOTTED
NO.	TEMPLATE
	AREAS CHECKED

DATE	
BY	
ORIGINAL SURVEY	SURVEYED
NOTE BOOK	PLOTTED
NO.	TEMPLATE
	AREAS CHECKED

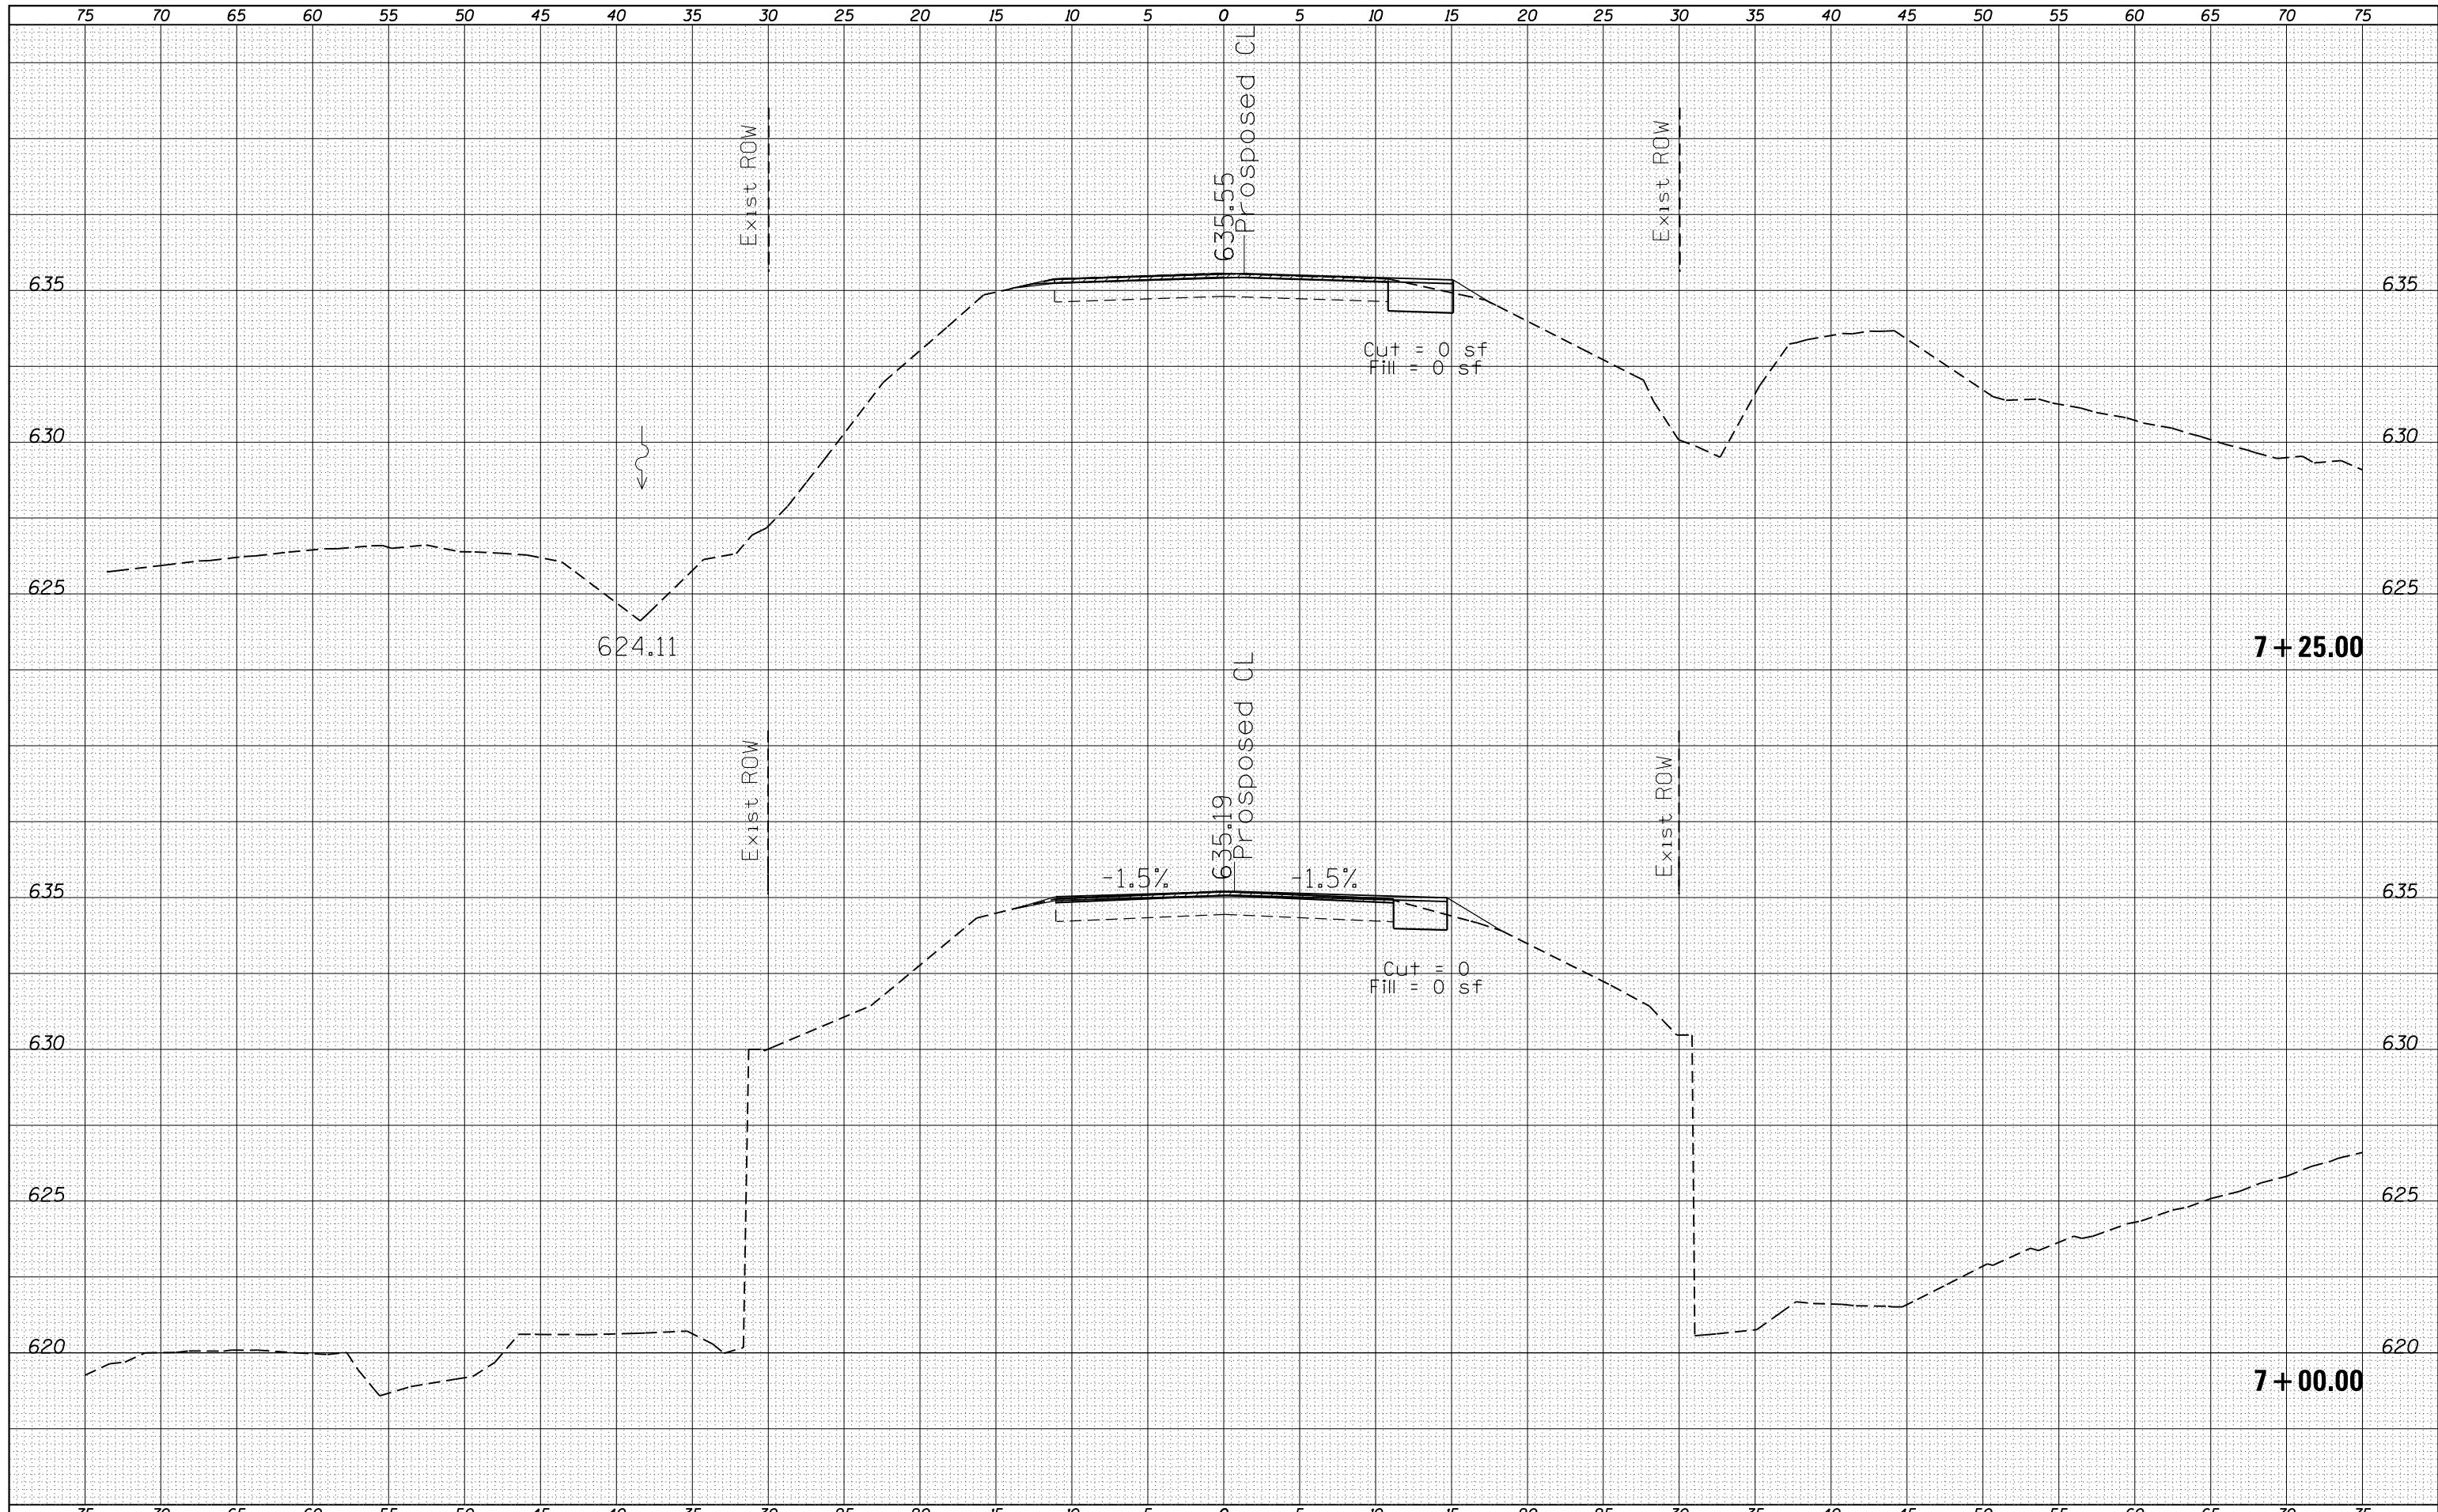

FILE NAME = c:\temp\68b05\04.68b05-sh1-cover.dgn
 Default

USER NAME = keathbr
 DESIGNED -
 DRAWN -
 CHECKED -
 DATE - 10/17/2013

REVISED -
 REVISED -
 REVISED -
 REVISED -

**STATE OF ILLINOIS
 DEPARTMENT OF TRANSPORTATION**

SCALE: SHEET OF SHEETS STA. 7+00.00 TO STA. 7+25.00

F.A.P. RTE.	SECTION	COUNTY	TOTAL SHEETS	SHEET NO.
693	.	TAEWELL	51	31
CONTRACT NO. 12345			ILLINOIS FED. AID PROJECT	