


|              |          |
|--------------|----------|
| DATE         |          |
| BY           |          |
| FINAL SURVEY | SURVEYED |
| NOTE BOOK    | PLOTTED  |
| NO.          | TEMPLATE |
|              | AREAS    |
|              | CHECKED  |

|                 |          |
|-----------------|----------|
| DATE            |          |
| BY              |          |
| ORIGINAL SURVEY | SURVEYED |
| NOTE BOOK       | PLOTTED  |
| NO.             | TEMPLATE |
|                 | AREAS    |
|                 | CHECKED  |

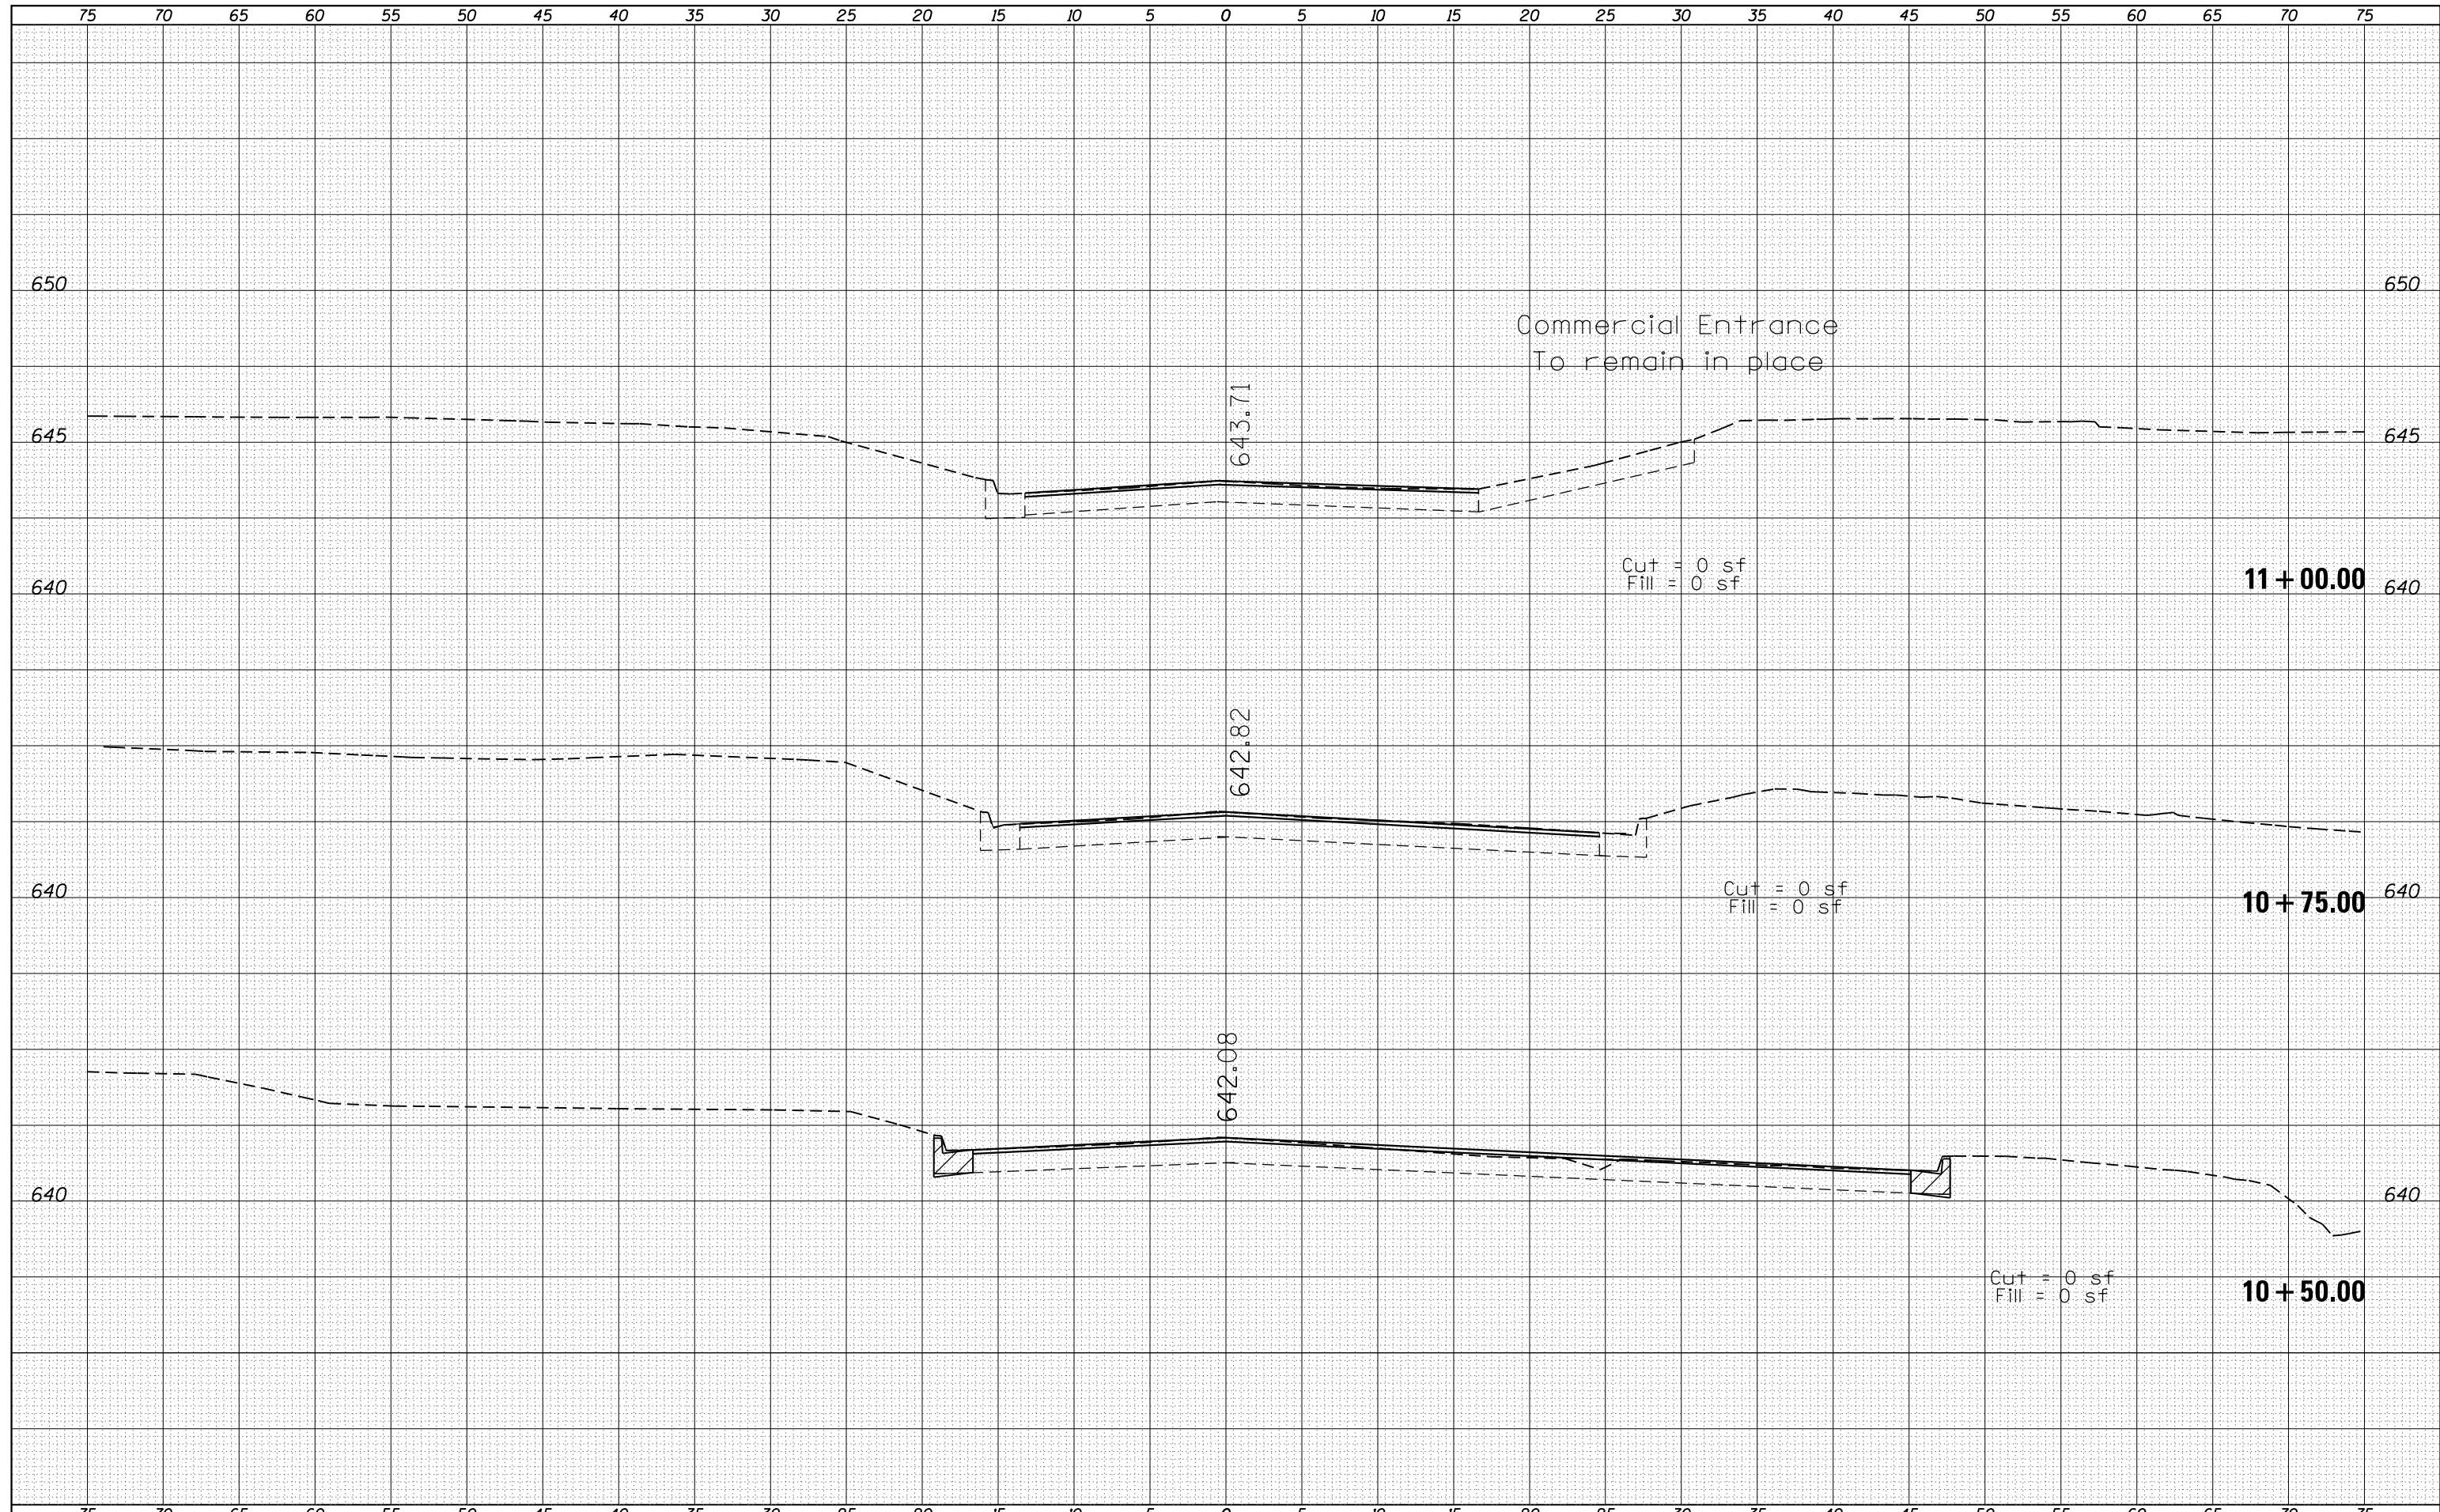

FILE NAME =  
c:\temp\68b05\04\_68b05-sh1-cover.dgn

|                             |            |            |
|-----------------------------|------------|------------|
| USER NAME = kesthbr         | DESIGNED - | REVISIED - |
|                             | DRAWN -    | REVISIED - |
| PLOT SCALE = 10.0000' / in. | CHECKED -  | REVISIED - |
| PLOT DATE = 10/17/2013      | DATE -     | REVISIED - |

**STATE OF ILLINOIS  
DEPARTMENT OF TRANSPORTATION**

|        |       |    |        |               |                  |
|--------|-------|----|--------|---------------|------------------|
| SCALE: | SHEET | OF | SHEETS | STA. 10+50.00 | TO STA. 11+00.00 |
|--------|-------|----|--------|---------------|------------------|

|                    |         |          |                           |           |
|--------------------|---------|----------|---------------------------|-----------|
| F.A.P. RTE.        | SECTION | COUNTY   | TOTAL SHEETS              | SHEET NO. |
| 693                | .       | TAZEWELL | 51                        | 35        |
| CONTRACT NO. 12345 |         |          | ILLINOIS FED. AID PROJECT |           |