


DATE	
BY	
ORIGINAL SURVEY	
SURVEYED	
PLOTTED	
TEMPLATE	
AREAS	
CHECKED	
NO.	

DATE	
BY	
ORIGINAL SURVEY	
SURVEYED	
PLOTTED	
TEMPLATE	
AREAS	
CHECKED	
NO.	

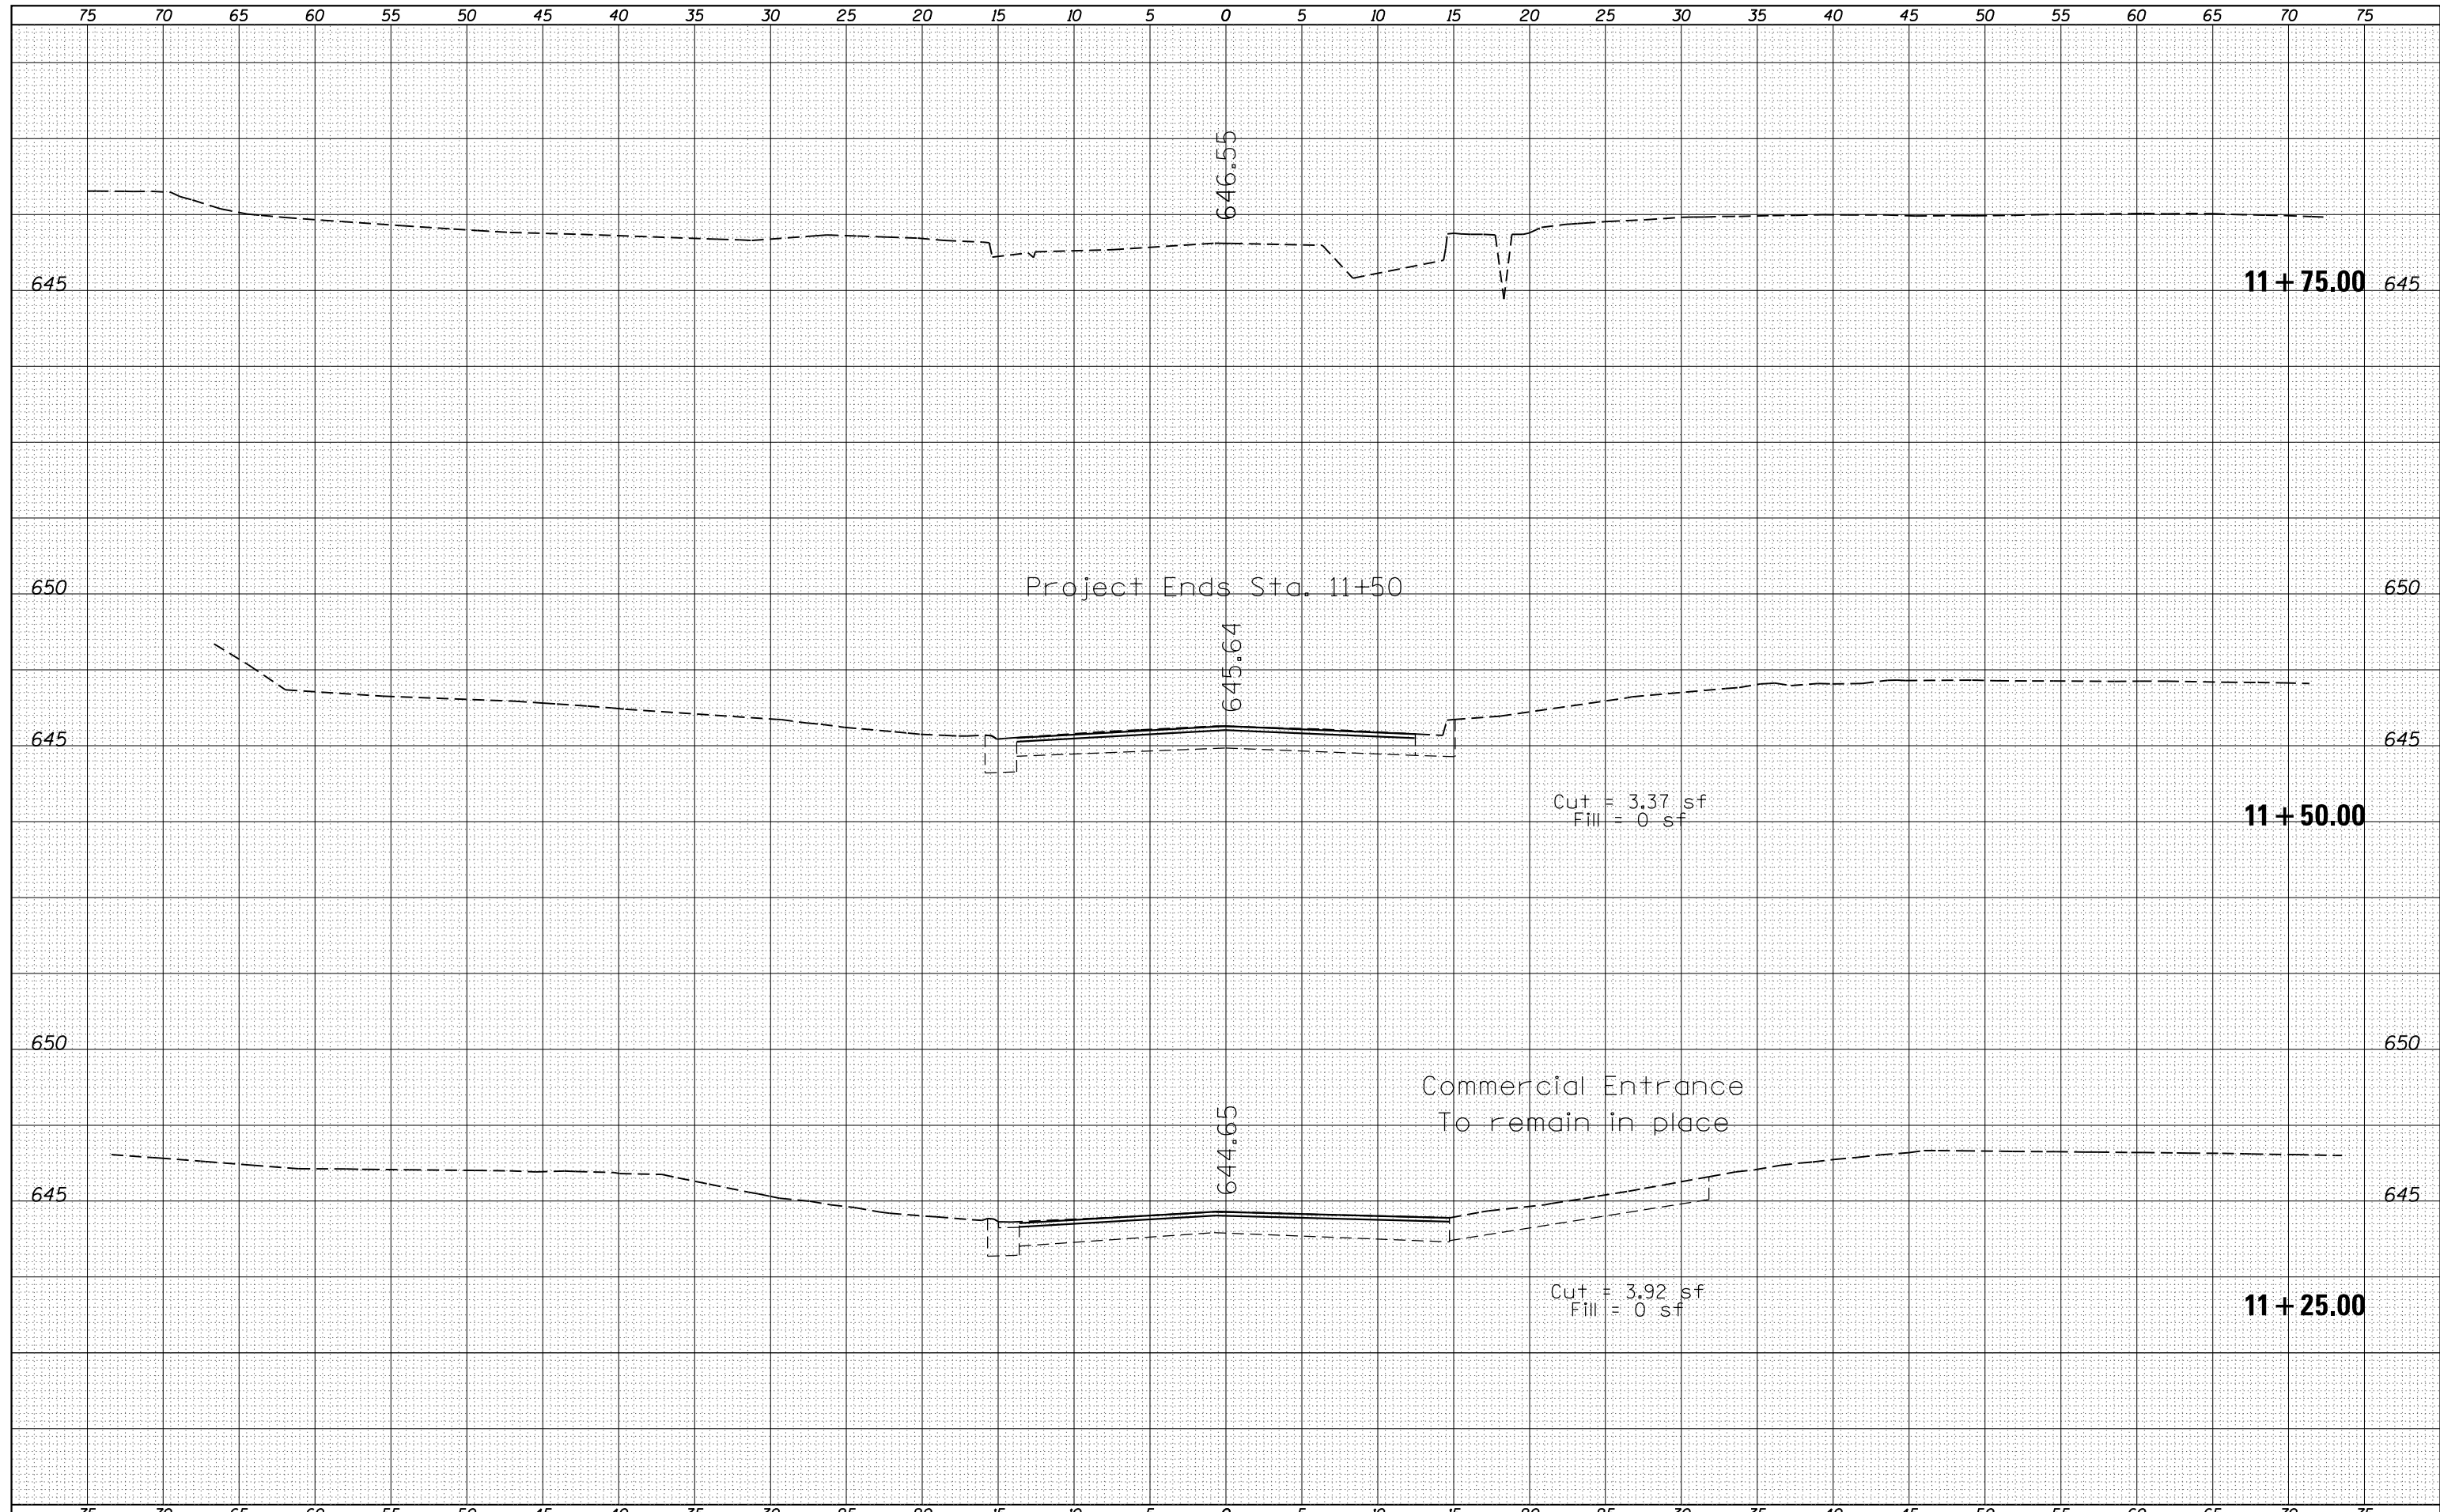

FILE NAME = c:\temp\68b05\04_68B05-sh1-cover.dgn

USER NAME = keathbr	DESIGNED -	REVISD -
	DRAWN -	REVISD -
PLOT SCALE = 10.0000' / in.	CHECKED -	REVISD -
PLOT DATE = 10/17/2013	DATE -	REVISD -

**STATE OF ILLINOIS
DEPARTMENT OF TRANSPORTATION**

SCALE: SHEET OF SHEETS STA. 11+25.00 TO STA. 11+75.00

F.A.P. RTE. 693	SECTION .	COUNTY TAZEWELL	TOTAL SHEETS 51	SHEET NO. 36
ILLINOIS FED. AID PROJECT			CONTRACT NO. 12345	