
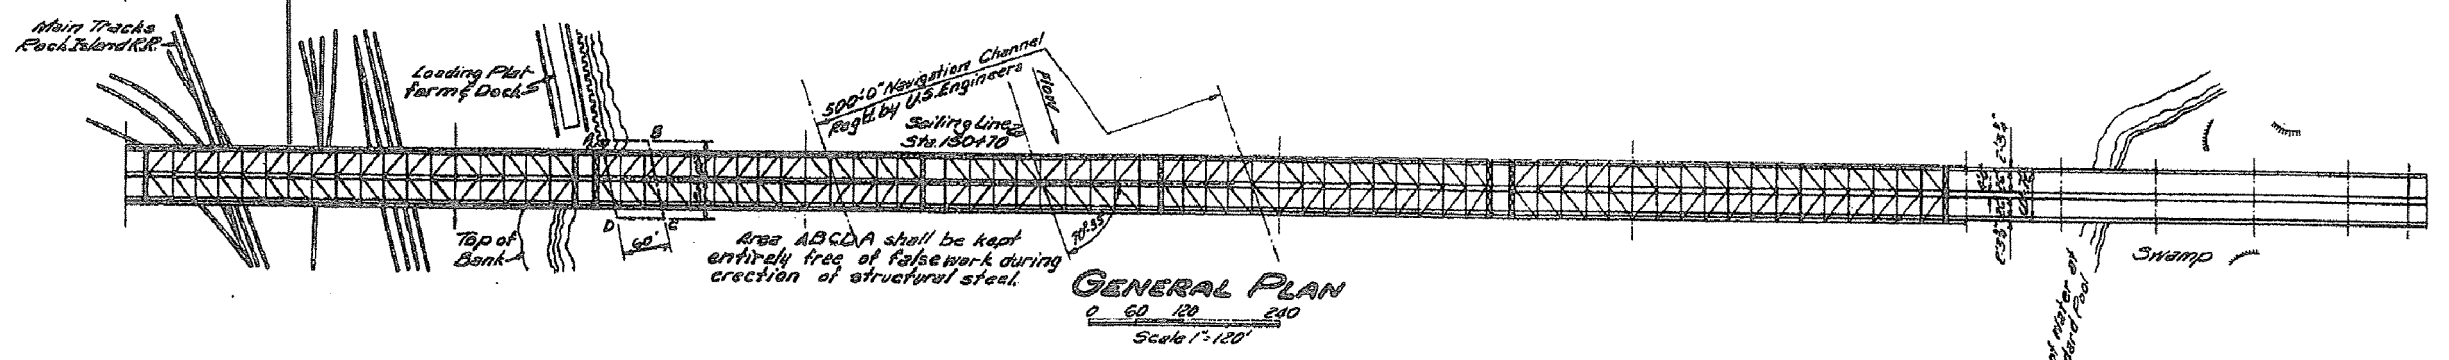


INFORMATION ONLY LOCATION 1 S.N. 090-0001 I-74 (MURRAY BAKER) EB AND WB OVER ILLINOIS RIVER

180' of truss removed in 2005

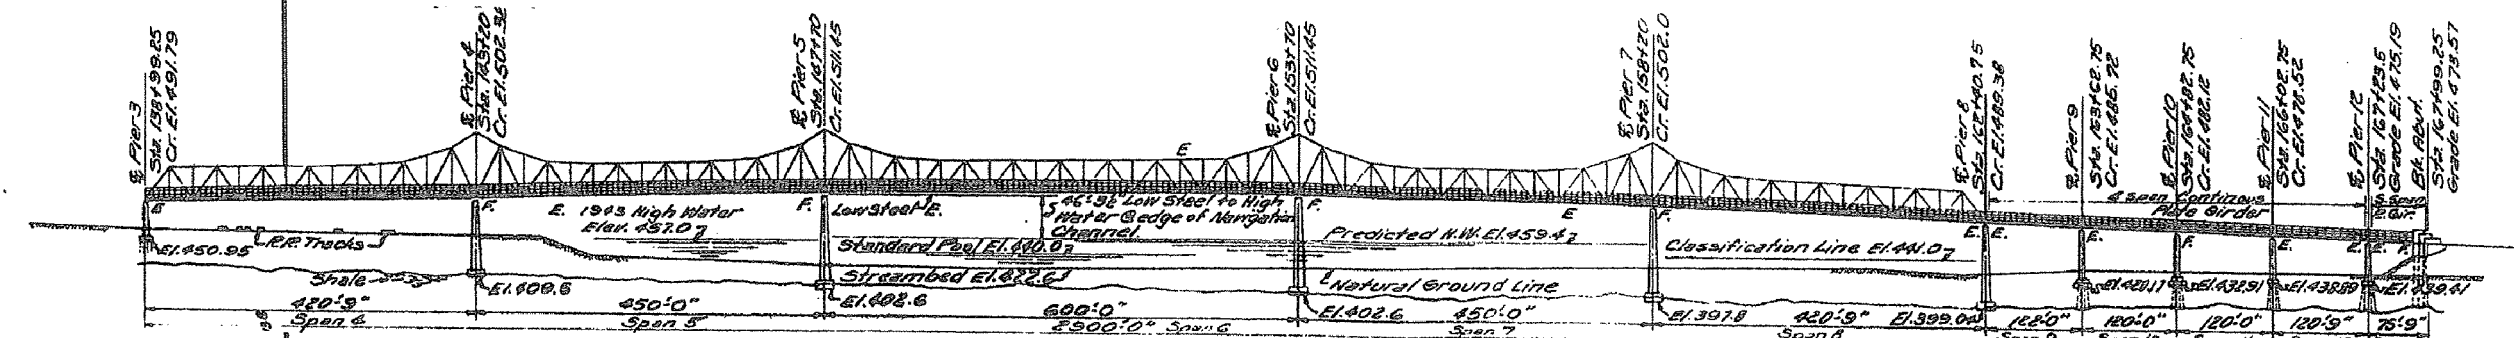

FILE NAME =	USER NAME = keathbr	DESIGNED -	REVISED -
S:\GEN\DRAW\STD&PLNS\Squad15\68821-Bridge Washing 2013\68848 2014 bridge washinf.g		DRAWN -	REVISED -
Default	PLOT SCALE = 16000.0000' / in.	CHECKED -	REVISED -
	PLOT DATE = 10/23/2013	DATE -	REVISED -

**STATE OF ILLINOIS
DEPARTMENT OF TRANSPORTATION**

MURRAY BAKER BRIDGE

SCALE: SHEET OF SHEETS STA. TO STA.

F.A. RTE.	SECTION	COUNTY	TOTAL SHEETS	SHEET NO.
VAR D4 BRIDGE WASHING 2014			5	4
ILLINOIS FED. AID PROJECT			CONTRACT NO. 68848	