

1-17-14 LETTING ITEM 042

- FOR INDEX OF SHEETS, SEE SHEET NO. 1
- 2. SUMMARY OF QUANTITIES
- 3. GENERAL NOTES
- 4. LOCATION 1
- 5. LOCATION 2 & 3

**HIGHWAY STANDARDS**

- 701101-04
- 701106-02
- 701400-07
- 701406-08
- 701411-08
- 701428
- 701901-03

**ADT AND TRUCK**

- Location 1 60,000 and 5%
- Location 2 29,800 and 12.2%
- Location 3 29,800 and 12.2%

J.U.L.I.E.  
JOINT UTILITY LOCATION INFORMATION FOR EXCAVATION  
1-800-892-0123  
OR 811


PROJECT ENGINEER TOM INGLIS (309)671-3481  
PROJECT MANAGER NICK JACK (309) 671-3333

CONTRACT NO. 68B48

**STATE OF ILLINOIS**  
**DEPARTMENT OF TRANSPORTATION**  
**DIVISION OF HIGHWAYS**  
**PROPOSED**  
**HIGHWAY PLANS**

**VAR ROUTE (VAR)**  
**SECTION D4 BRIDGE WASHING 2014**  
**PROJECT N/A**  
**TYPE of IMPROVEMENT BRIDGE WASHING**  
**179 TAZEWELL**

**C-94-054-13**

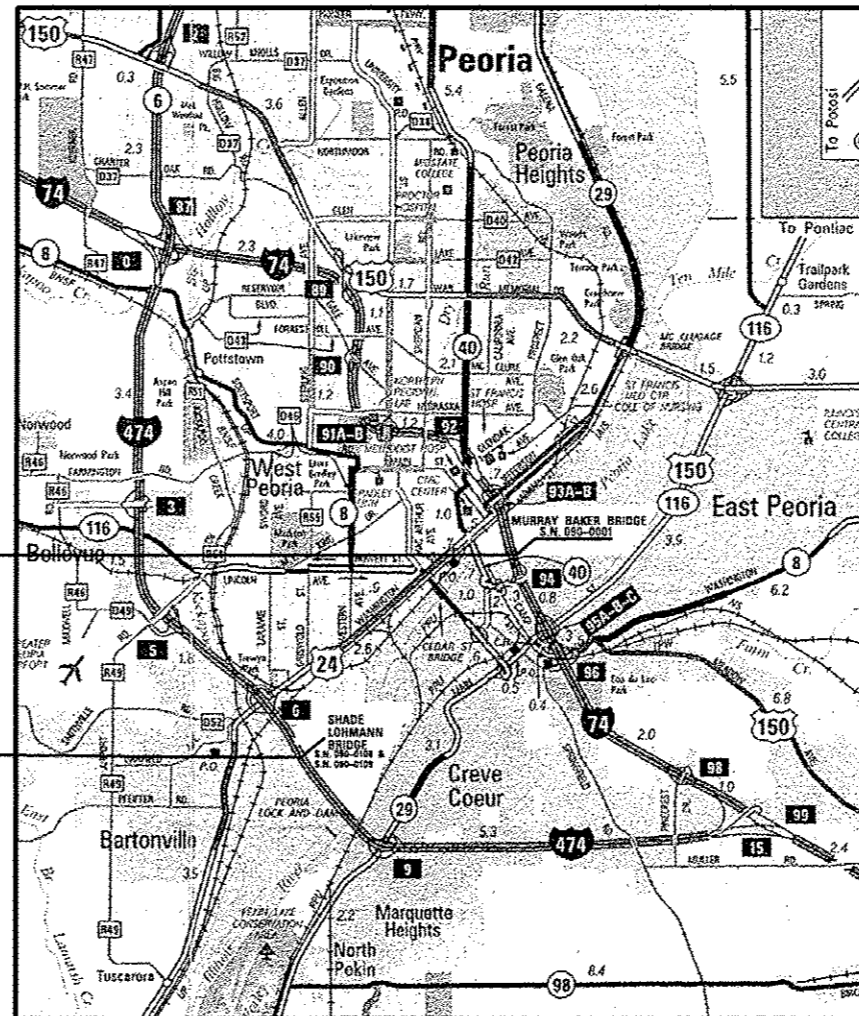


LOCATION 1  
S.N. 090-0001

LOCATION 2 & 3  
S.N. 090-0108  
S.N. 090-0109

F.A. RTE.	SECTION	COUNTY	TOTAL SHEETS	SHEET NO.
VAR	D4 BRIDGE WASHING 2014	TAZEWELL	5	1
ILLINOIS			CONTRACT NO. 68B48	

**D-94-030-13**

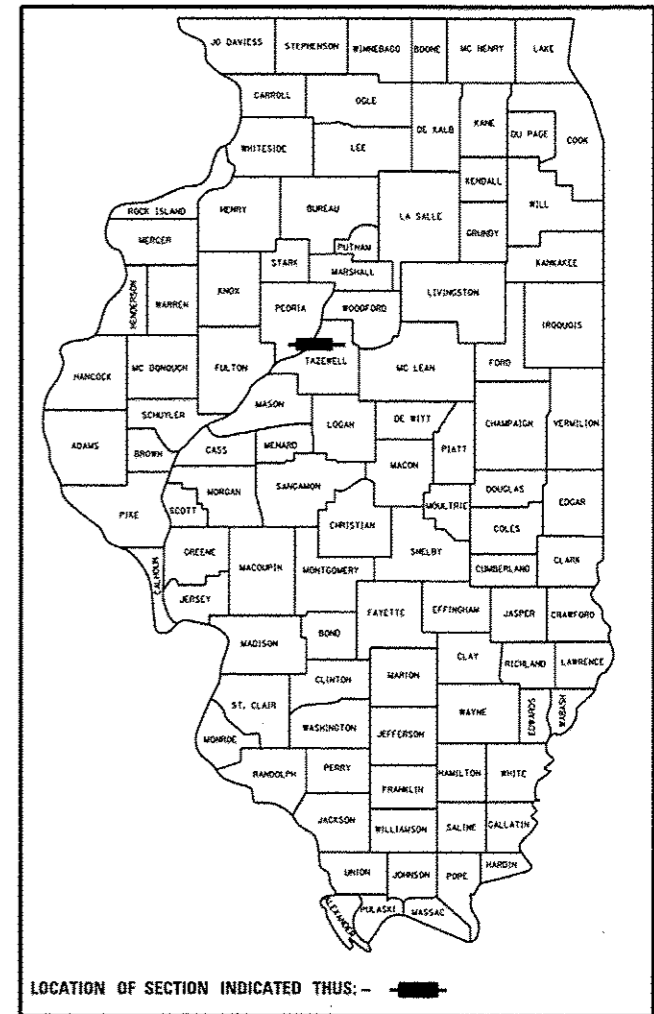

STATE OF ILLINOIS  
DEPARTMENT OF TRANSPORTATION  
DIVISION OF HIGHWAYS

SUBMITTED Oct 23, 2013

*Wagner Elwood*  
DEPUTY DIRECTOR OF HIGHWAYS, REGION ENGINEER

*John D. Baranzoni PE, Jr.*  
actg. ENGINEER OF DESIGN AND ENVIRONMENT

*Omer Osman PE, Jr.*  
DIRECTOR OF HIGHWAYS, CHIEF ENGINEER

**PRINTED BY THE AUTHORITY**  
**OF THE STATE OF ILLINOIS**



**COMMITMENTS**

No Commitments have been made for this project.

**GENERAL NOTES**

Location 1, 2, & 3 – The entire Structure shall be done in accordance with Section 592 of the "Standard Specifications for Road and Bridge Construction", Adopted January 1, 2012.

No additional compensation shall be allowed for work in section 592.04


Location 2 & 3 The remaining Bird Screens shall be removed and properly disposed of in a licensed landfill, recycled, reused, or otherwise disposed of as allowed by State or Federal solid waste disposal laws and regulations and solid waste determinations of the IEPA.

This work shall be included in the "Each" cost of Bridge Washing No. 2 and Bridge Washing No. 3.


FILE NAME * S:\GEN\DRIFT\STD&PLNS\Squid\5\68B21-0-	USER NAME * keithbr	DESIGNED -	REVISED -	<b>STATE OF ILLINOIS DEPARTMENT OF TRANSPORTATION</b>	<b>GENERAL NOTES</b>	F.A. RTE.	SECTION	COUNTY	TOTAL SHEETS	SHEET NO.
edge Washing 2013\68B48 2014 bridge washinf	DRAWN -	REVISED -	VAR			D4 BRIDGE WASHING 2014	TAZEHELL	5	3	
PLOT SCALE * 16000.0000' / in.	CHECKED -	REVISED -	CONTRACT NO. 68B48							
Default	DATE -	REVISED -	SCALE:			SHEET OF	SHEETS STA.	TO STA.	ILLINOIS FED. AID PROJECT	

# INFORMATION ONLY LOCATION 1 S.N. 090-0001 I-74 (MURRAY BAKER) EB AND WB OVER ILLINOIS RIVER

180' of truss removed in 2005

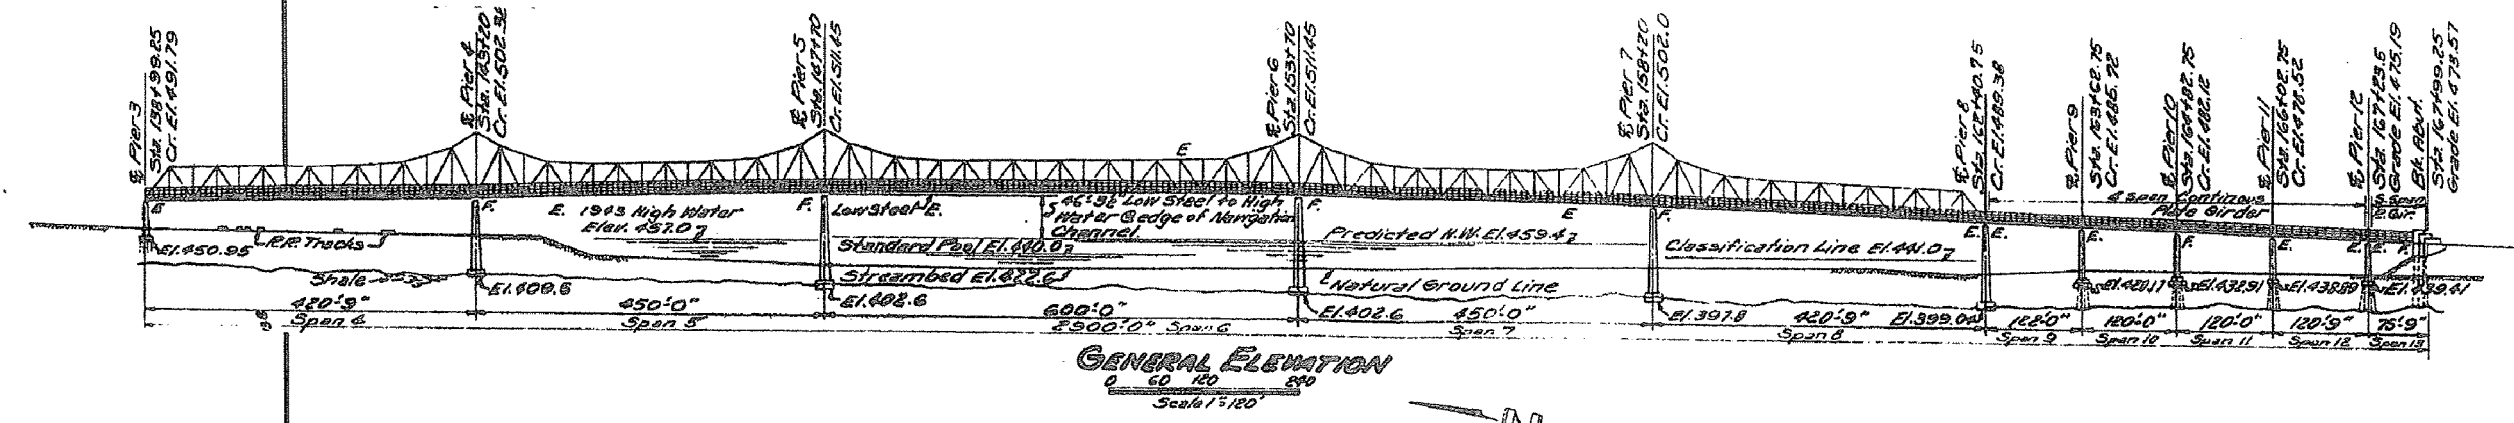



**GENERAL ELEVATION**  
0 60 120 240  
Scale 1" = 120'

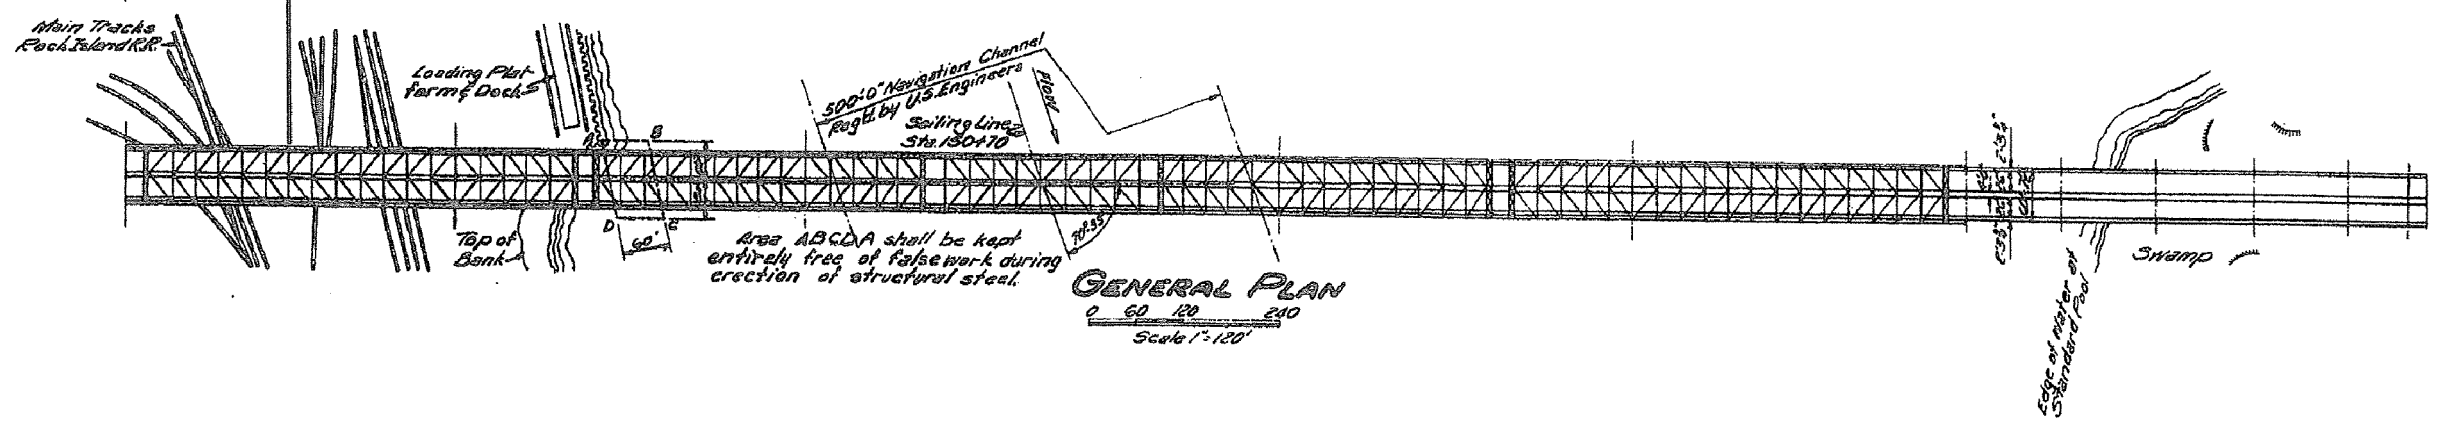


**GENERAL PLAN**  
0 60 120 240  
Scale 1" = 120'

FILE NAME =	USER NAME = keathbr	DESIGNED -	REVISED -	<b>STATE OF ILLINOIS DEPARTMENT OF TRANSPORTATION</b>	<b>MURRAY BAKER BRIDGE</b>	F.A. RTE.	SECTION	COUNTY	TOTAL SHEETS	SHEET NO.
S:\GEN\DRAW\STD&PLNS\Squad15\68821-Bridge Washing 2013\68848 2014 bridge washinf.g	DRAWN -	REVISED -	VAR			D4 BRIDGE WASHING 2014	TAZEWELL	5	4	
Default	PLOT SCALE = 16000.0000' / in.	CHECKED -	REVISED -			CONTRACT NO. 68848				
	PLOT DATE = 10/23/2013	DATE -	REVISED -			SCALE:	SHEET OF SHEETS	STA. TO STA.	ILLINOIS FED. AID PROJECT	

# INFORMATION ONLY LOCATION 2&3 S.N. 090-0108 & 090-0109 I-474 (SHADE LOHMANN) EB AND WB OVER ILLINOIS RIVER

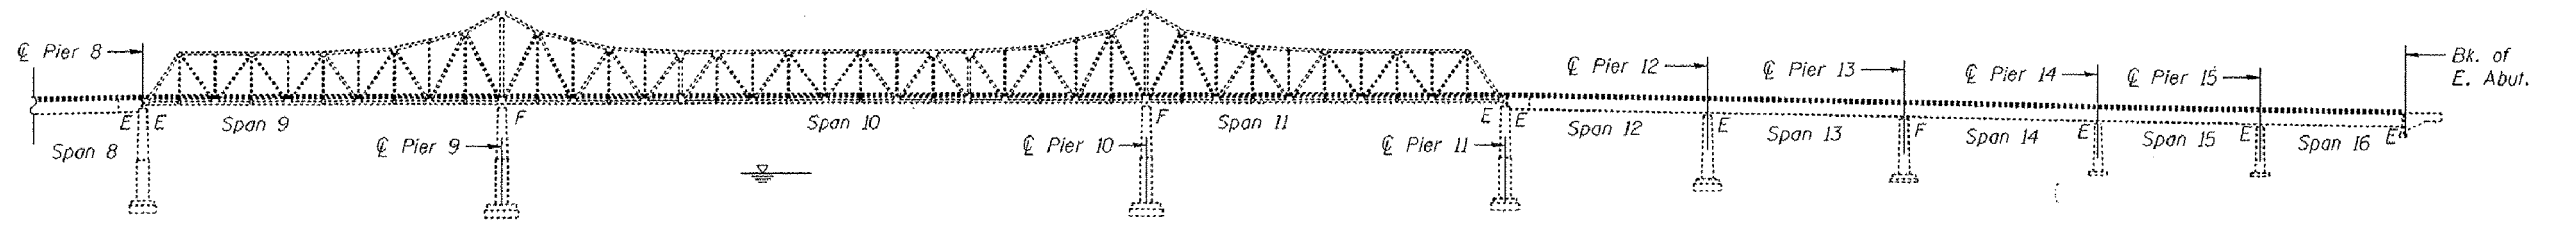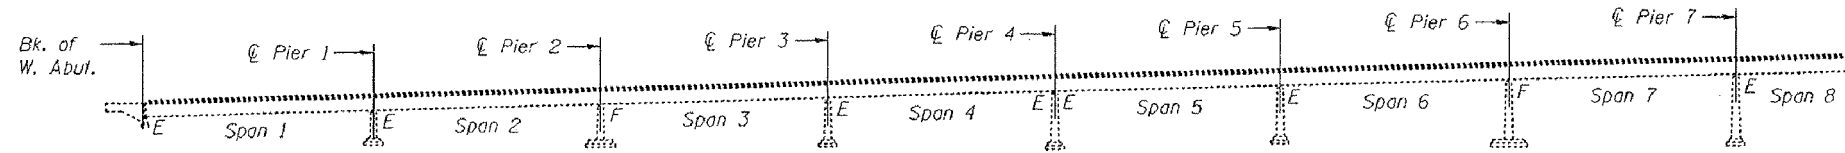

**ELEVATION**

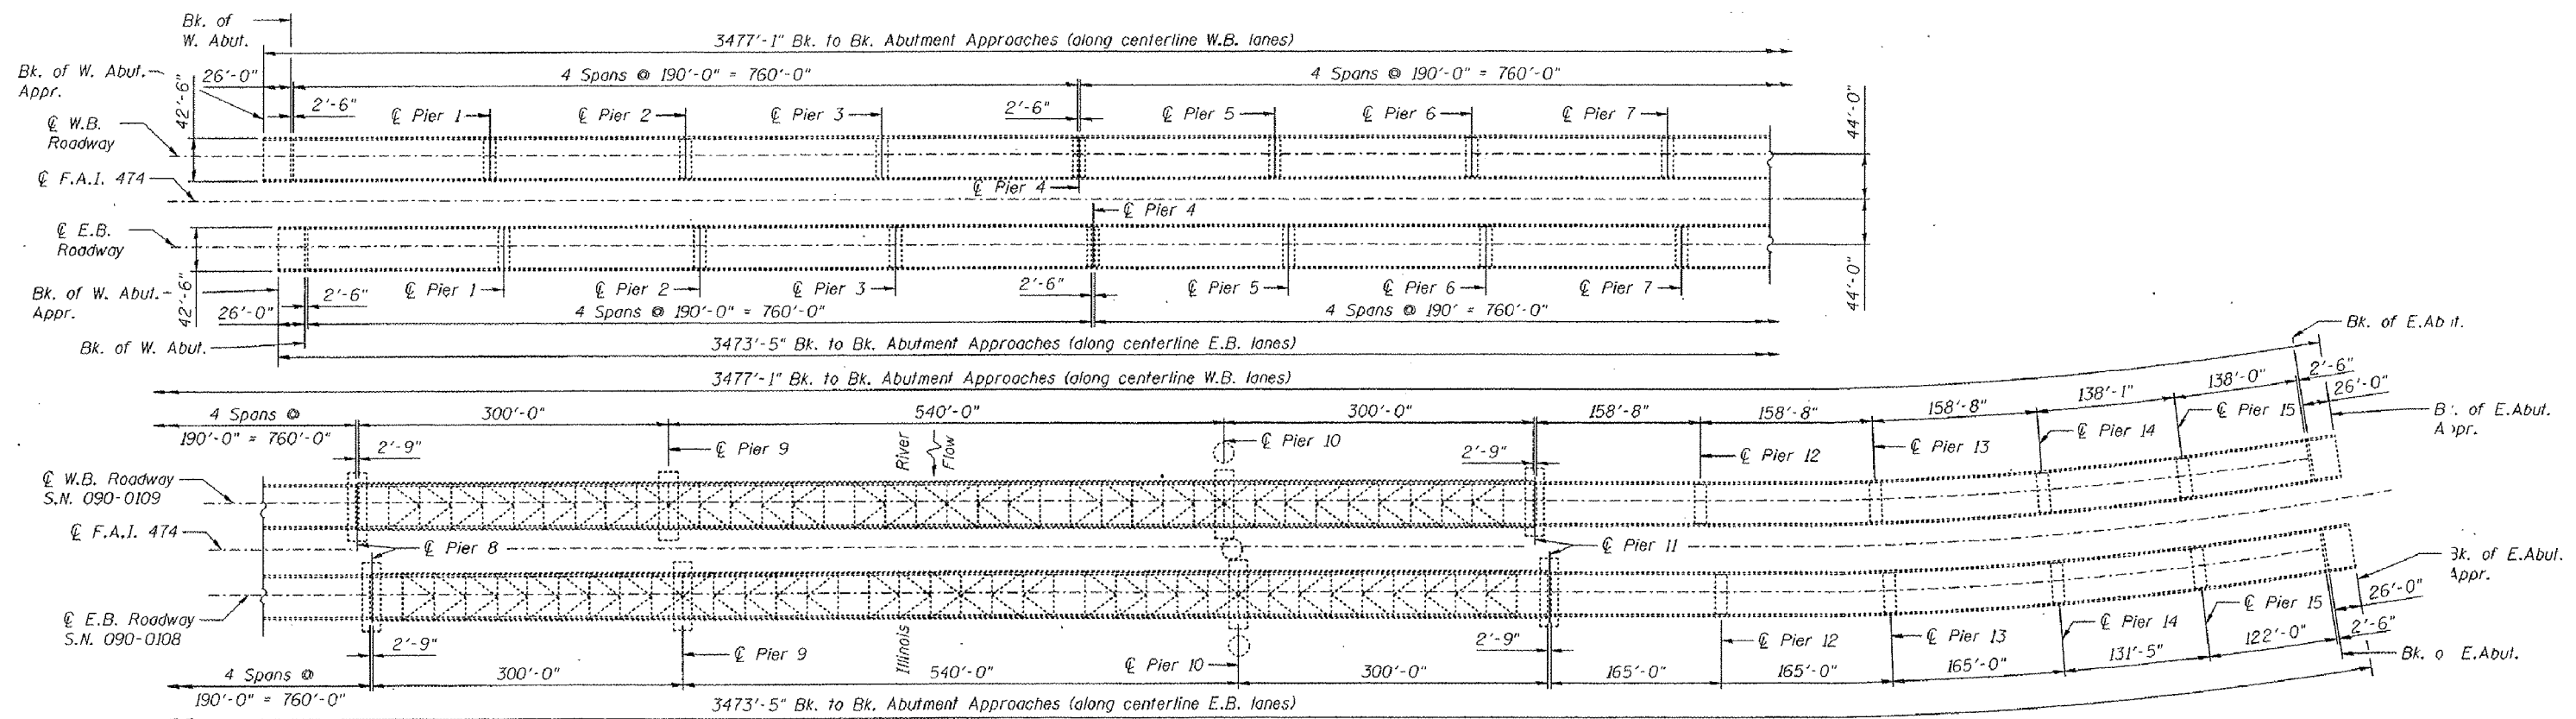

**PLAN**

FILE NAME =	USER NAME = keathbr	DESIGNED -	REVISED -	<b>STATE OF ILLINOIS DEPARTMENT OF TRANSPORTATION</b>	<b>SHADE LOHMANN BRIDGES</b>	F.A. RTE.	SECTION	COUNTY	TOTAL SHEETS	SHEET NO.	
S:\GEN\DRAW\STD&PLNS\Squad15\68821-Bridge Washing 2013\68848 2014 bridge washing.dwg	DRAWN -	REVISED -	VAR			D4 BRIDGE WASHING 2014	TAZEWELL	5	5		
Default	PLOT SCALE = 16000.0000' / in.	CHECKED -	REVISED -			CONTRACT NO. 68848					
	PLOT DATE = 10/23/2013	DATE -	REVISED -			SCALE:	SHEET	OF	SHEETS	STA.	TO