


F.A.P. RTE.	SECTION	COUNTY	TOTAL SHEETS	SHEET NO.
668	28R-1	SANGAMON	354	57
STA. 5+250		TO STA. 5+950		
FED. ROAD DIST. NO.	ILLINOIS	FED. AID PROJECT		
CONTRACT NO. 72501				

MATCH LINE STA. 5+590
SEE SHEET 56

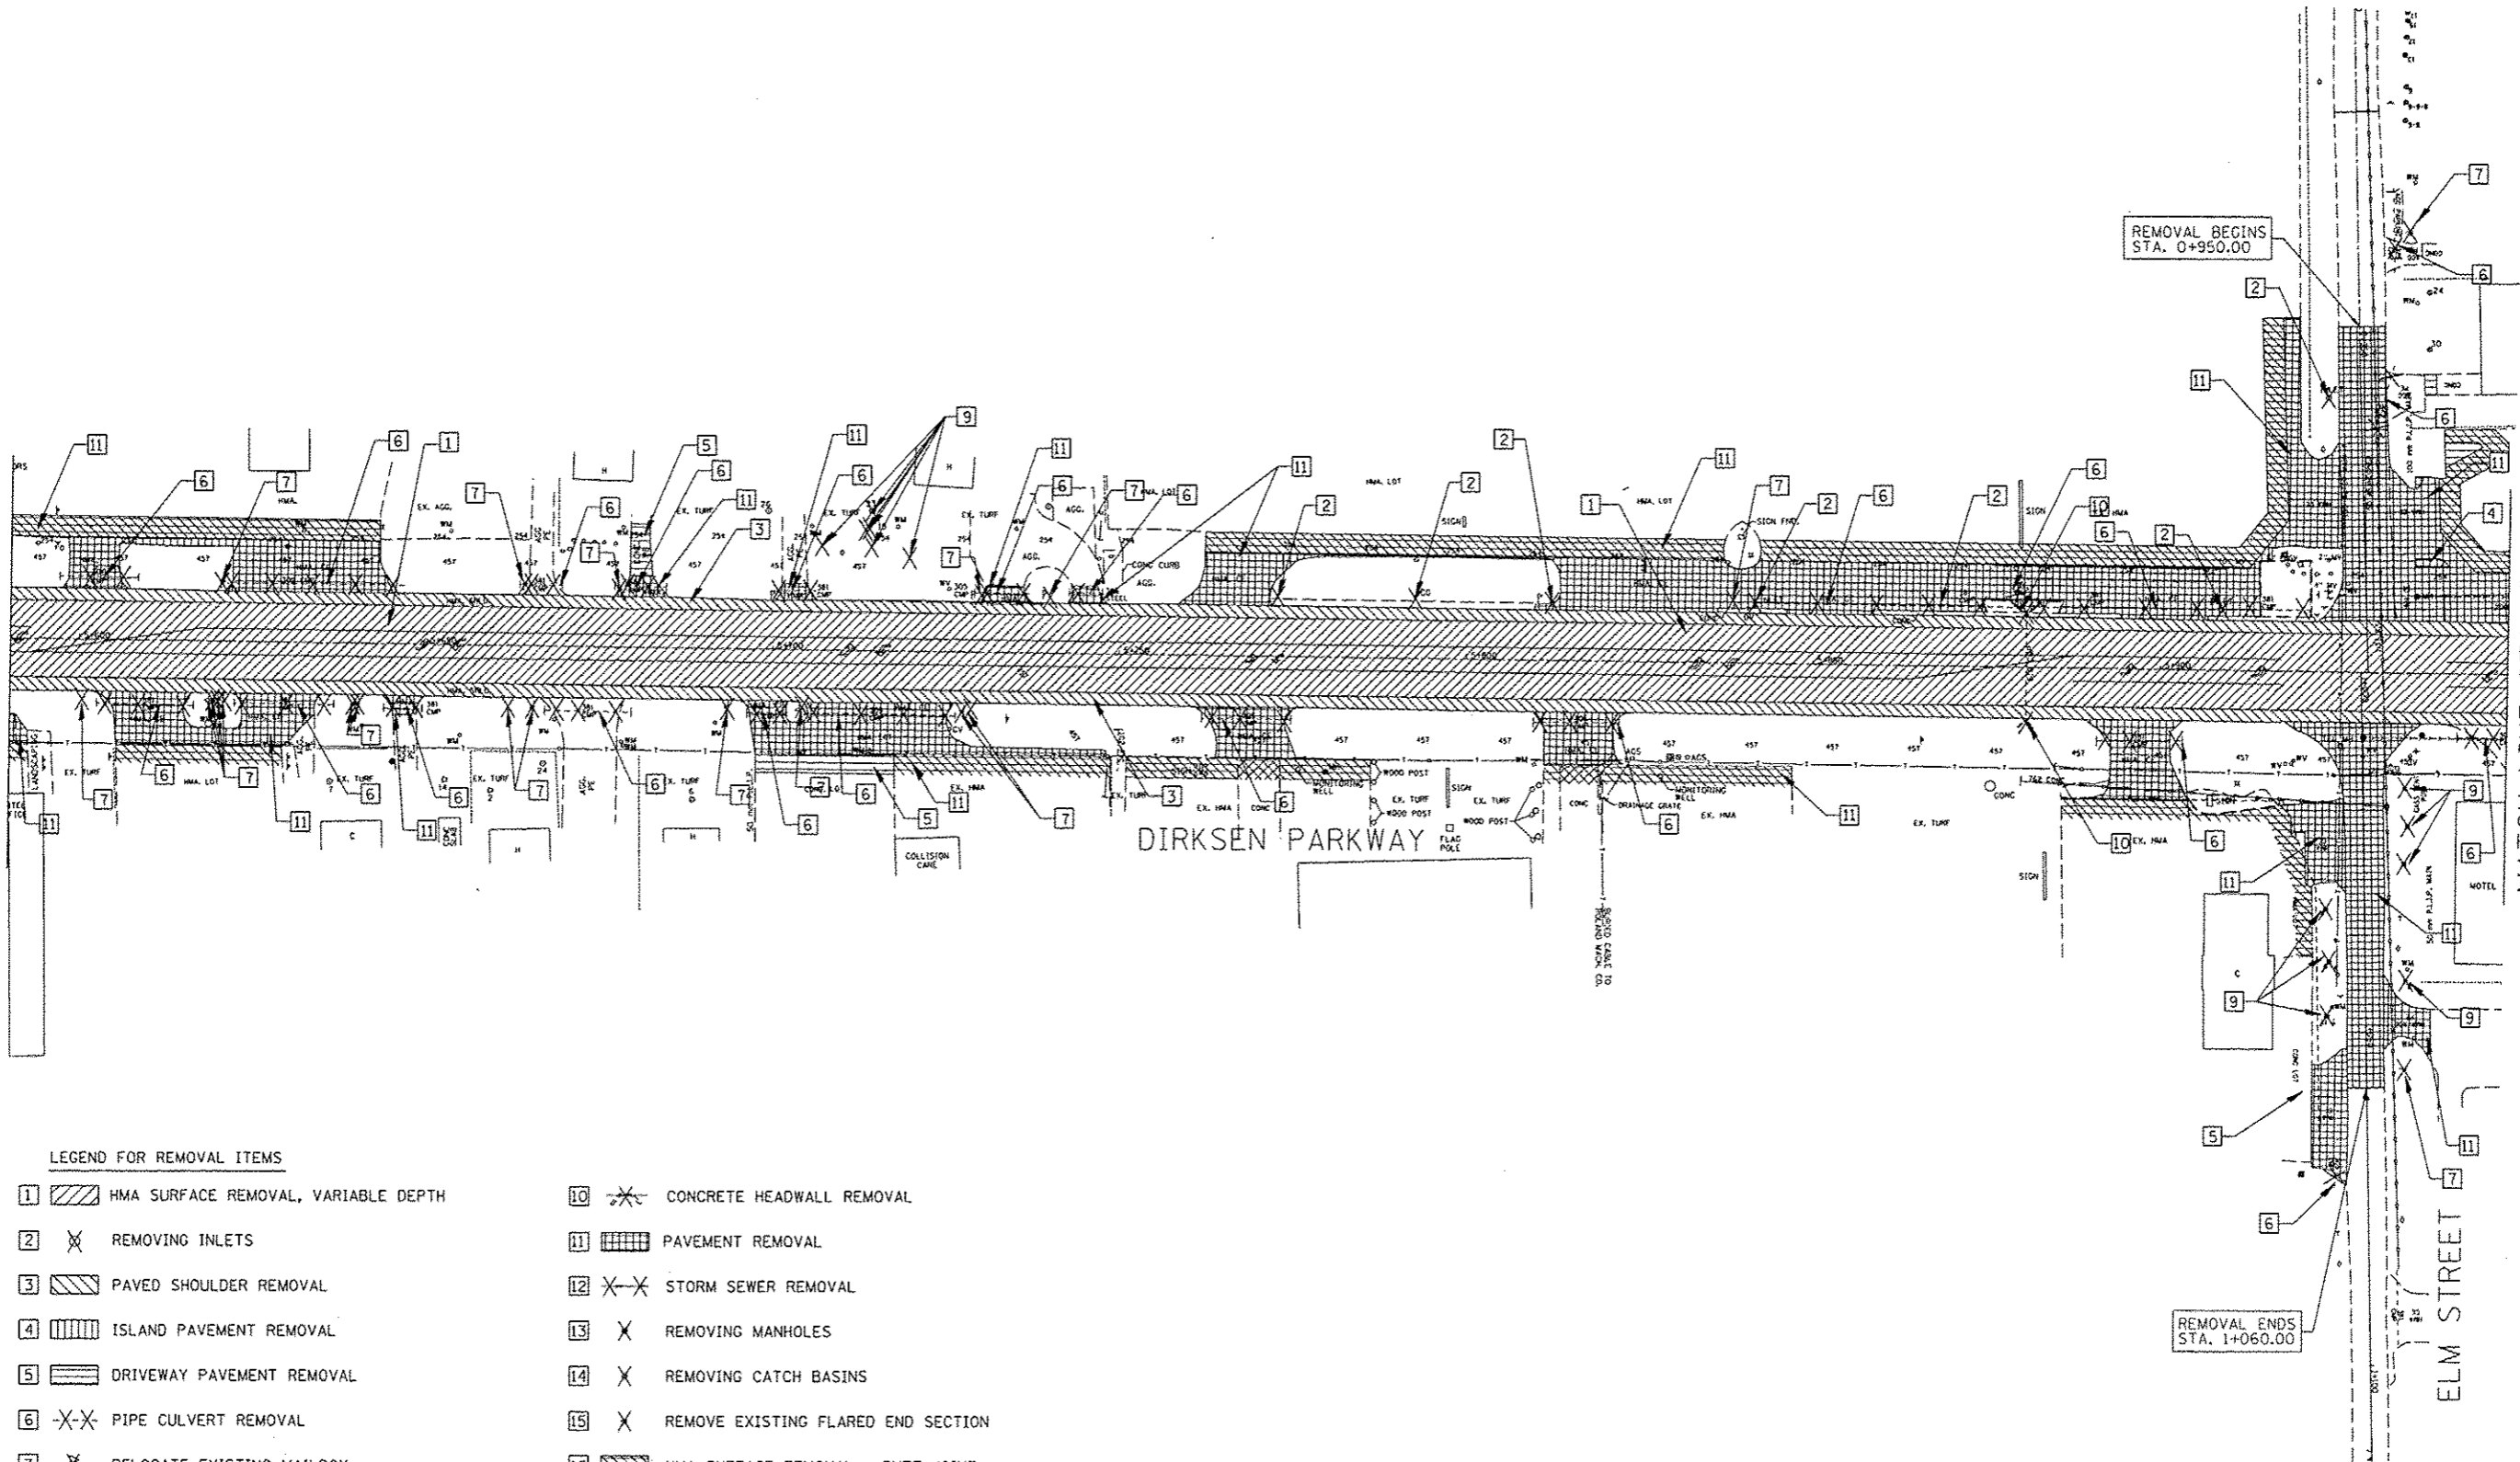


MATCH LINE STA. 5+950
SEE SHEET 58

LEGEND FOR REMOVAL ITEMS

- | | |
|---|---|
| 1 [diagonal hatching] HMA SURFACE REMOVAL, VARIABLE DEPTH | 10 [cross-hatching] CONCRETE HEADWALL REMOVAL |
| 2 [X symbol] REMOVING INLETS | 11 [grid pattern] PAVEMENT REMOVAL |
| 3 [diagonal hatching] PAVED SHOULDER REMOVAL | 12 [X symbol] STORM SEWER REMOVAL |
| 4 [vertical hatching] ISLAND PAVEMENT REMOVAL | 13 [X symbol] REMOVING MANHOLES |
| 5 [horizontal hatching] DRIVEWAY PAVEMENT REMOVAL | 14 [X symbol] REMOVING CATCH BASINS |
| 6 [X symbol] PIPE CULVERT REMOVAL | 15 [X symbol] REMOVE EXISTING FLARED END SECTION |
| 7 [X symbol] RELOCATE EXISTING MAILBOX | 16 [diagonal hatching] HMA SURFACE REMOVAL - BUTT JOINT |
| 8 [X symbol] COMBINATION CURB AND GUTTER REMOVAL | 17 [cross-hatching] PCC SURFACE REMOVAL - BUTT JOINT |
| 9 [X symbol] TREE REMOVAL | |

NOTES:

1. REMOVAL OF AGGREGATE DRIVEWAYS IS INCLUDED IN EARTH EXCAVATION.

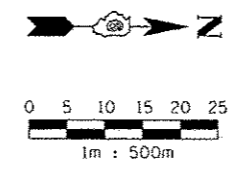

REVISIONS		ILLINOIS DEPARTMENT OF TRANSPORTATION REMOVAL ITEMS F.A.P. ROUTE 668 (DIRKSEN PARKWAY) SECTION 28R-1 SANGAMON COUNTY
NAME	DATE	
		SCALE 1 : 500 DATE 06/2013 DRAWN BY RK CHECKED BY FML