


F.A.P. RTE.	SECTION	COUNTY	TOTAL SHEETS	SHEET NO.
668	28R-1	SANGAMON	354	102

STA. 5+250 TO STA. 5+400

FED. ROAD DIST. NO. ILLINOIS FED. AID PROJECT

CONTRACT NO. 72501

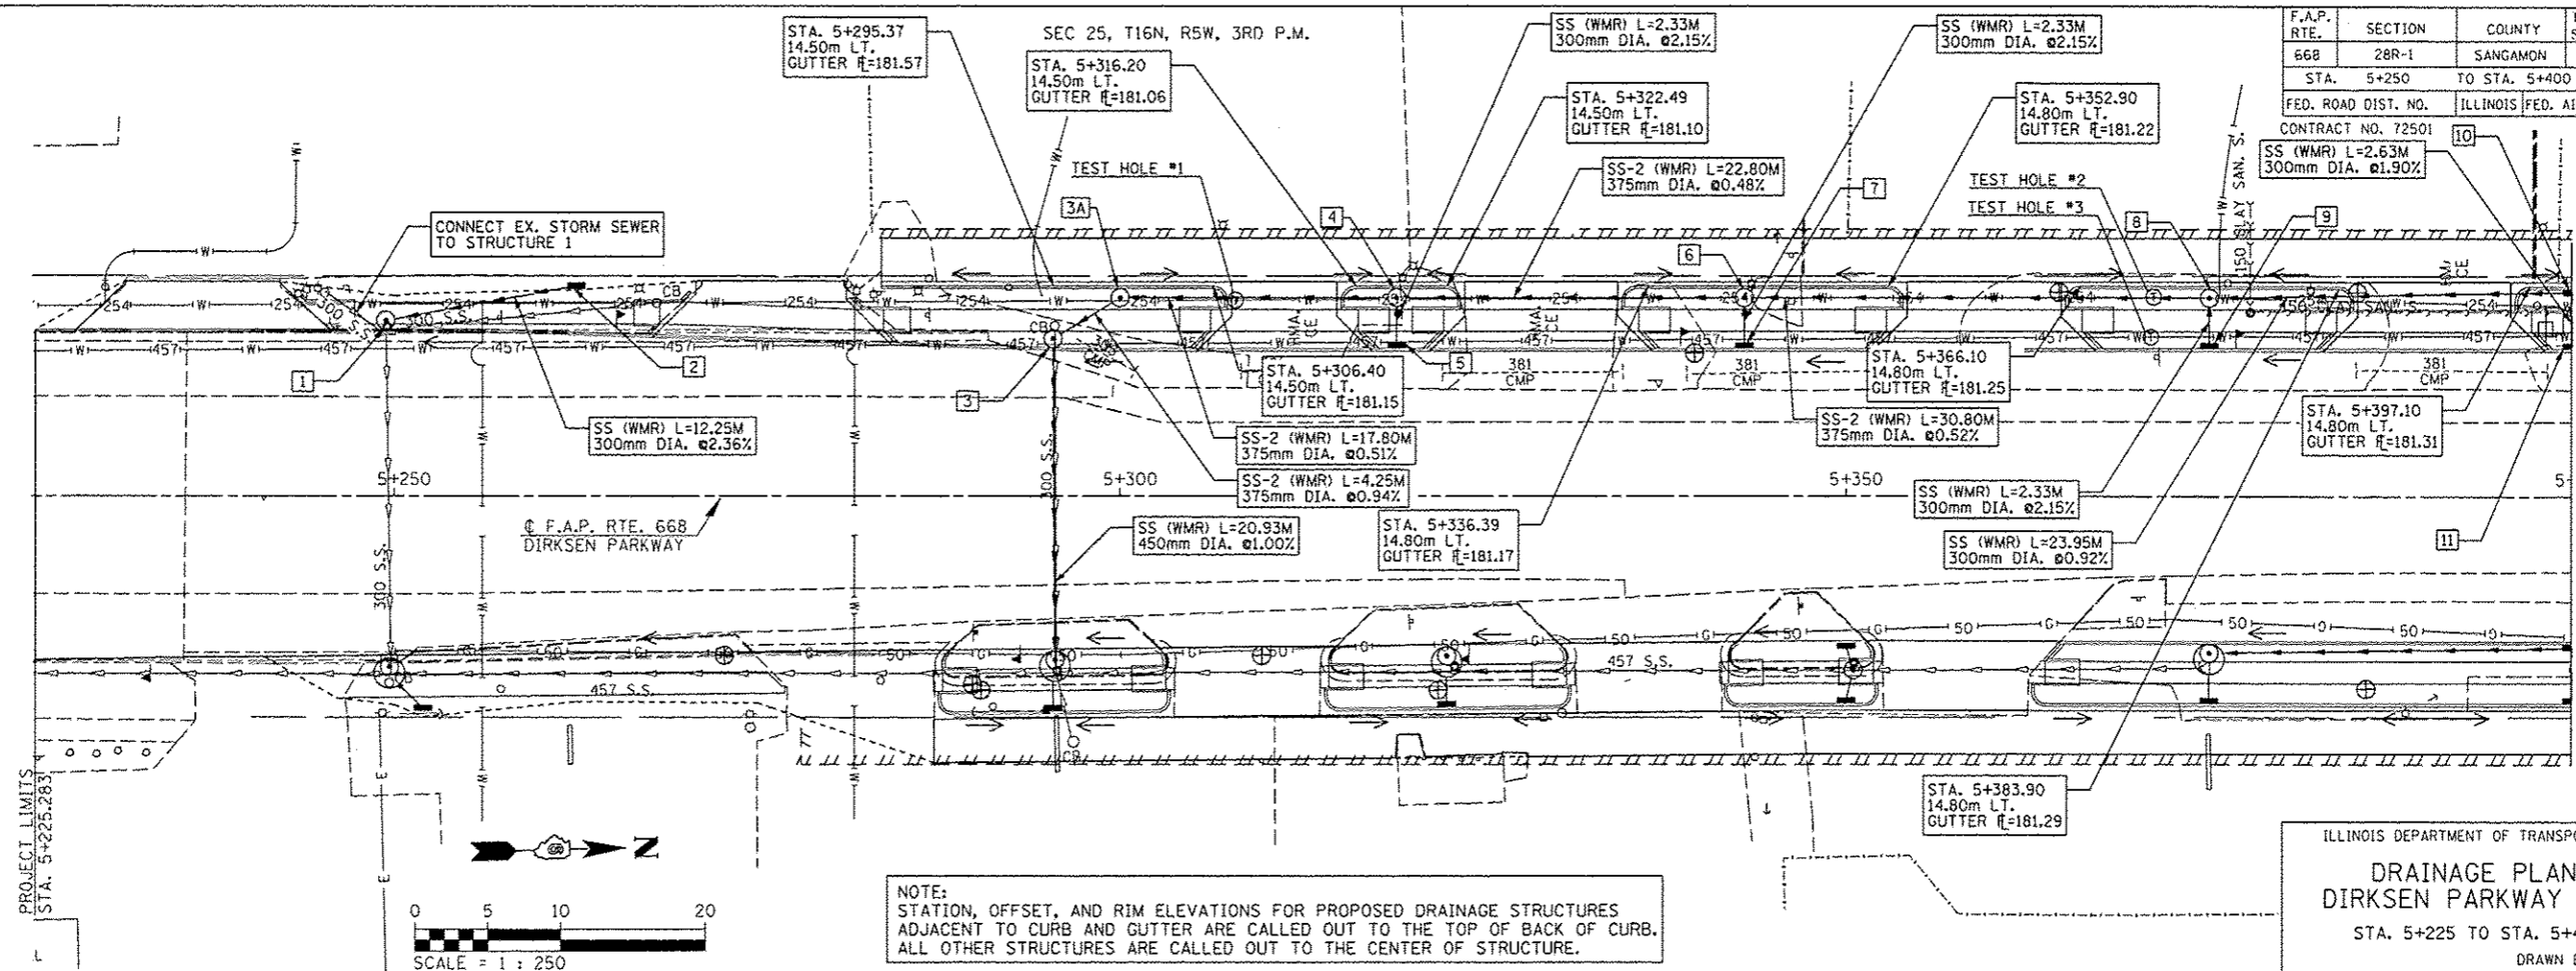

BY	DATE

BY	DATE

- 1 STA. 5+249.42; 11.52m LT. MH TY A 1.2m DIA. W/ TY 15 F&L RIM ELEV.=181.11 INV. EL.=180.23 N INV. EL.=MATCH EX. E,S
- 2 STA. 5+262.50; 14.52m LT. INL TY A W/ TY 8 F&G RIM ELEV.=181.10 INV. EL.=180.52 S
- 3 STA. 5+295.37; 10.25m LT. MH TY A 1.2m DIA. W/ TY 15 F&L RIM ELEV.=181.23 INV. EL.=179.73 N, E
- 3A STA. 5+300.00; 14.32m LT. MH TY A 1.2m DIA. W/ TY 1 F&CL RIM ELEV.=181.44 INV. EL.=179.77 N,E
- 4 STA. 5+319; 14.33m LT. MH TY A 1.2 DIA. W/ TY 15 F&L RIM ELEV.=181.20 INV. EL.=179.86 N,S INV. EL.=180.30 E
- 5 STA. 5+319; 10.20m LT. INL TY A W/ TY 15 F&L RIM ELEV.=181.29 INV. EL.=180.35 W
- 6 STA. 5+343; 14.33m LT. MH TY A 1.2 DIA. W/ TY 15 F&L RIM ELEV.=181.36 INV. EL.=180.47 E
- 7 STA. 5+343; 10.2m LT. INL TY A W/ TY 15 F&L RIM ELEV.=181.36 INV. EL.=180.52 W
- 8 STA. 5+375; 14.33m LT. MH TY A 1.2 DIA. W/ TY 15 F&L RIM ELEV.=181.37 INV. EL.=180.53 E
- 9 STA. 5+375; 10.20m LT. INL TY A W/ TY 15 F&L RIM ELEV.=181.42 INV. EL.=180.58 W
- 10 STA. 5+400; 14.33m LT. INL TY B W/ TY 15 F&L RIM ELEV.=181.45 INV. EL.=180.35 S,E
- 11 STA. 5+400; 10.20m LT. INL TY A W/ TY 15 F&L RIM ELEV.=181.51 INV. EL.=180.40 W

