


| | | | | |
|---------------------|----------|------------------|--------------|-----------|
| F.A.P. RTE. | SECTION | COUNTY | TOTAL SHEETS | SHEET NO. |
| 668 | 28R-1 | SANGAMON | 354 | 151 |
| STA. 5+910 | | TO STA. 6+620 | | |
| FED. ROAD DIST. NO. | ILLINOIS | FED. AID PROJECT | | |

CONTRACT NO. 72501

TYPICAL PAVEMENT MARKING LEGEND


- | | |
|--|---|
| ① MODIFIED URETHANE PM 125 (5) (9.14M SKIP-3.05M DASH, YELLOW) | ⑨ MODIFIED URETHANE PM 300 (12) CHEVRONS & DIAGONALS (WHITE) |
| ② MODIFIED URETHANE PM 125 (5) SOLID (YELLOW) | ⑩ PREF. PL. TYPE B INLAID PM 125 (5) (9.14M SKIP-3.05M DASH, WHITE) |
| ③ MODIFIED URETHANE PM 125 (5) SOLID (DOUBLE-YELLOW) | ⑪ PREF. PL. TYPE B INLAID PM 600 (24) STOP BAR (WHITE) |
| ④ MODIFIED URETHANE PM 300 (12) DIAGONAL (YELLOW) | ⑫ PREF. PL. TYPE B INLAID PM LETTERS AND SYMBOLS |
| ⑤ MODIFIED URETHANE PM 125 (5) SOLID (WHITE) | ⑬ GROOVING FOR RECESSED PAVEMENT MARKING 152 (6) |
| ⑥ MODIFIED URETHANE PM 150 (6) SOLID (WHITE) | ⑭ GROOVING FOR RECESSED PAVEMENT MARKING 178 (7) |
| ⑦ MODIFIED URETHANE PM 150 (6) (1.83M SKIP-0.61M DASH, WHITE) | ⑮ GROOVING FOR RECESSED PAVEMENT MARKING 229 (9) |
| ⑧ MODIFIED URETHANE PM 200 (8) SOLID (WHITE) | ⑯ GROOVING FOR RECESSED PAVEMENT MARKING 330 (13) |

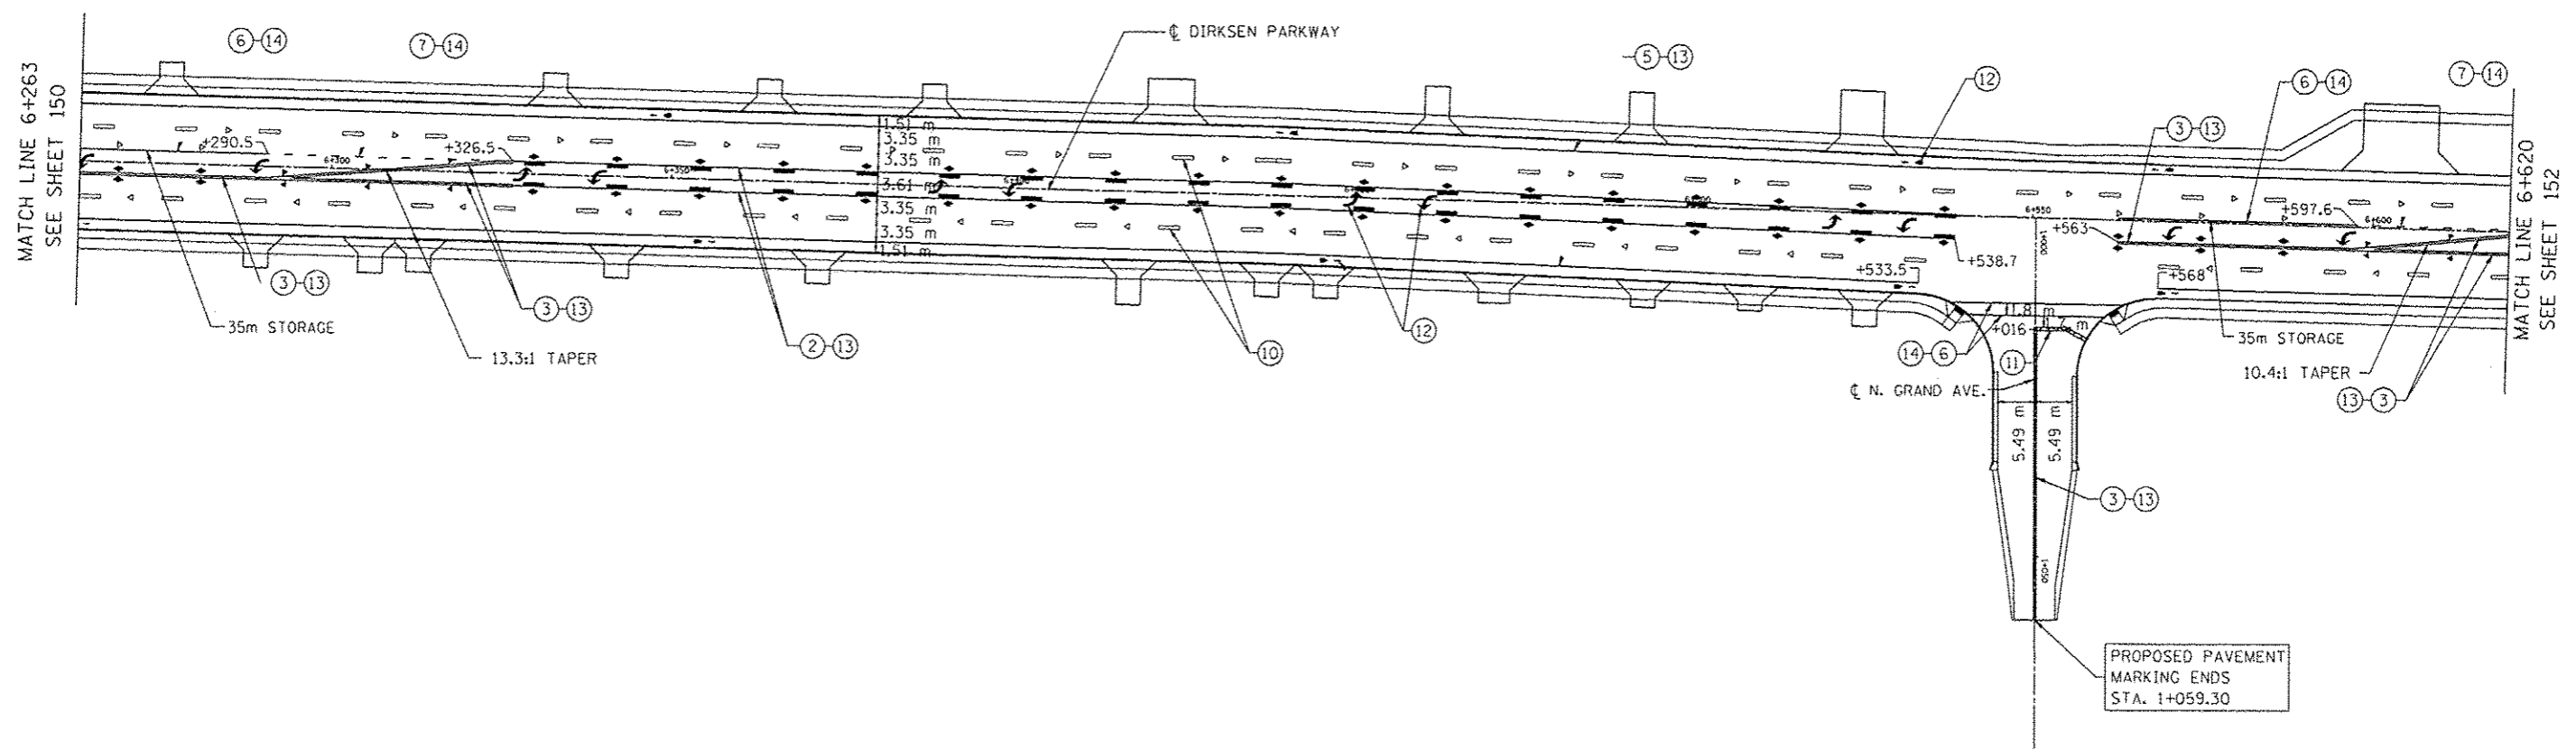

TYPICAL PAVEMENT MARKERS LEGEND

- ◁ ONE-WAY CRYSTAL MARKER - @ 24.4M CTS. (TYP.)
- ◄ ONE-WAY AMBER MARKER - @ 12.2M CTS. (TYP.)
- ◆ TWO-WAY AMBER MARKER - @ 12.2M CTS. (TYP.)

NOTE:
ALL PROPOSED PAVEMENT MARKINGS SHALL CONFORM TO THE "DISTRICT 6 PAVEMENT MARKING STANDARDS".

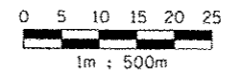

| REVISIONS | |
|-----------|------|
| NAME | DATE |
| | |
| | |
| | |
| | |
| | |
| | |
| | |
| | |

ILLINOIS DEPARTMENT OF TRANSPORTATION
PAVEMENT MARKINGS
 F.A.P. ROUTE 668 (DIRKSEN PARKWAY)
 SECTION 28R-1
 SANGAMON COUNTY

SCALE 1 : 500
 DATE 06/2013

DRAWN BY RK
 CHECKED BY FML